


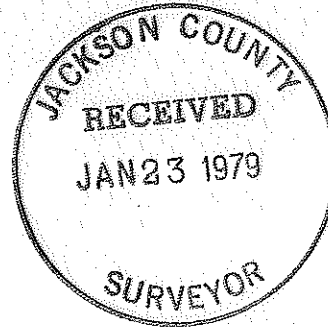

SCALE 1"=200'
BASIS OF BEARING: O.R. 74-09916

BARNETT

ROAD



ROAD

SURVEY FOR
THE CITY OF MEDFORD
LOCATED IN THE N.W. 1/4 OF SEC.
33, T. 37 S., R. 1 W., W.M., CITY OF
MEDFORD, JACKSON CO., OREGON

BY
C. LIND McBETH
R.L.S. 565
APRIL 21, 1975

LEGEND
O SET 5/8" X 18" IRON RE-BAR
Q SET 5/8" X 24" PIN

REGISTERED
PROFESSIONAL
LAND SURVEYOR

OREGON
JAN. 12, 1962
C. LIND MCBETH
565

DRIVE

OAK

N 0° 04' 21" W 160.93'

BLACK

N 0° 04' 21" W 1164.42'

MURPHY

N 0° 01' 15" E 600.00'

N 70° 25' 06" W 106.92'

N 83° 56' 42" W 140.54'

N 66° 19' 58" W 56.10'

N 83° 56' 42" W 618.88'

N 70° 22' 39" E 23.08'

N 83° 56' 42" W 65.00'

N 54° 53' 27" W 102.96'

N 83° 56' 42" W 485.00'

FD. 1" IRON PIPE

N 83° 56' 42" W

1793.29'

N 81° 09' 44" E 97.27'

N 65° 47' 17" W 129.43'

N 83° 56' 42" W 60.35'

OAK VIEW SUBDIVISION

UNIT NO. 2

E.S.E. COR. D.L.C. 51

S33B 371W (T.L. 400)

SURVEY NARRATIVE TO COMPLY WITH ORS 209.250

Survey For: City of Medford
City Hall
Medford, Oregon 97501

Date: April 21, 1975

Location: The northwest quarter of Section 33, Township 37
South, Range 1 West, Willamette Meridian, City of
Medford, Jackson County, Oregon.

Basis of Bearing: OR 74-09916

Purpose: To monument the tract of land described in OR 74-09916
and OR 75-04550, Official Records of Jackson County,
Oregon, and to provide an area of 4.28 acres as a
public parkway for the City of Medford.

Procedure: Using the centerline of Black Oak Drive as control,
I went north of the E.S.E. DLC 51 the prescribed
distance to begin my survey of this parcel. Set 5/8"
iron pins at all angle points as shown on the accom-
panying plat.

Survey by: C. Lind McBeth, LS #565
City Hall
City of Medford, Oregon

