

E ROGUE RIVER CHANNEL (As existing March 1, 1977) (See Inst. No. 77-06767 O.R.)

SURVEY FOR: JOHN S. DAY

LOCATED IN SECTIONS 16, 17, AND 21, AND IN D.L.C. NO. 46, T.36S., R.2W., W.M.

BY: MARK E. BOYDEN
APRIL 5, 1979

PROPOSED
BOUNDARY LINE
AGREEMENT

W.C.
461.73' NORTH

P.O.B. for 40' wide ingress-egress and public utilities easement is North 201.49' and East 17.04' from the N.E. Corner of D.L.C. No. 49.

Found 1" iron pipe w/plastic cap. (See recorded survey No. 6952)

(North 178.71' or E.S. No. 6952)
N 0° 00' 35" E 178.63'


N.E. Corner D.L.C. No. 49
(Found 0.5" galv. iron pipe w/bronze cap)

S 87° 49' 20" E 385.71'

N 88° 15' E 588.37'

CURVE DATA


- ① Δ = 55° 00' 00"
R = 200.00'
L = 191.985'
- ② Δ = 90° 00' 00"
R = 100.00'
L = 157.08'
- ③ Δ = 105° 32' 00"
R = 150.00'
L = 276.285'
- ④ Δ = 107° 21' 20"
R = 150.00'
L = 281.055'

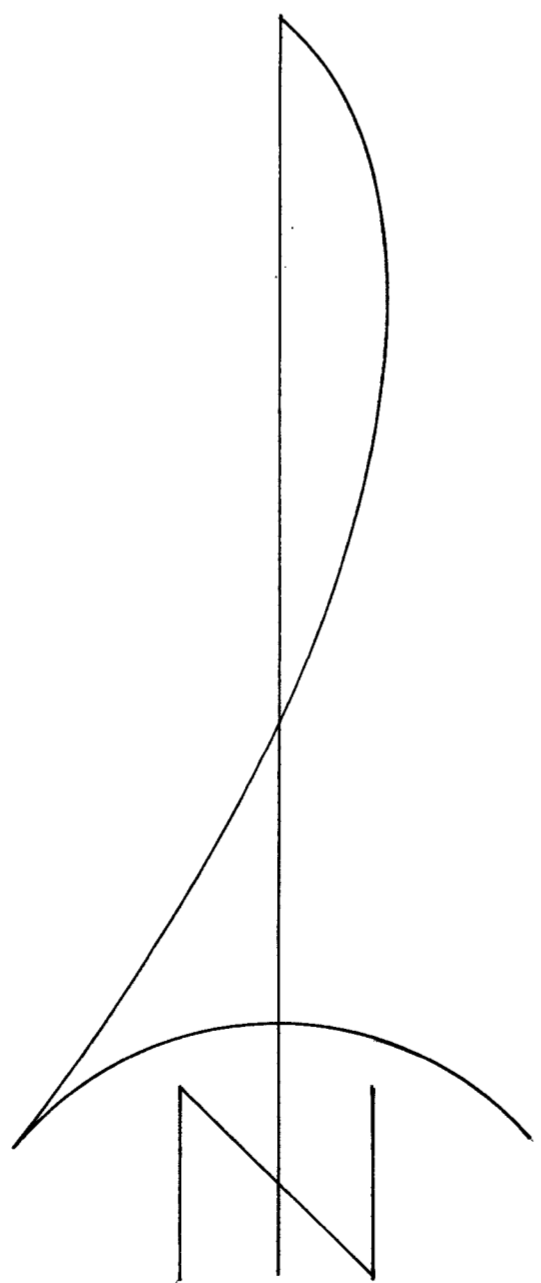

SCALE: 1" = 100'

BASIS OF BEARINGS:
RECORDED SURVEY NO. 6733

• Set 5/8" x 24" re-bar w/plastic cap

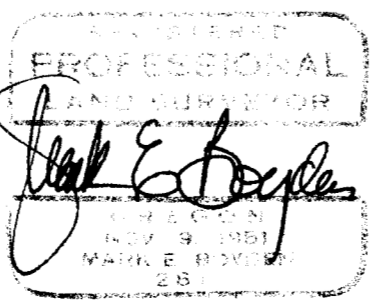

KIRTLAND (County) ROAD

Survey No. 7748

SURVEY NARRATIVE TO COMPLY WITH O.R.S. 209.250

FOR: John S. Day
255 Yale Drive
Medford, Oregon

PURPOSE: 1. To monument and describe a boundary proposed to be established by a recorded boundary line agreement between upland private property owners.
2. To partially monument and fully describe a proposed 40-foot-wide ingress, egress and utility easement across the lands of Charles Thompson White, et al proposed to be conveyed to John S. Day.

PROCEDURE: From controls previously established on Recorded Survey Nos. 6733 and 6952, traversed the various lines with E.D.M. equipment and then set monuments at positions shown on the annexed map.

April 5, 1979

