


MAP OF SURVEY
 LOCATED IN THE NW 1/4 OF SECTION 26,
 T.34 S., R.1 E., W.M., JACKSON COUNTY,
 OREGON
 for
**GUS and BETTY
 GOLDENPENNY**



BASIS OF BEARING: G.L.O. Plat record East line Section 26
 ● SET 2" x 30" G.I.P. w/ 2 1/2" brass cap
 SCALE: 1" = 300' ±
 DATE: MAY 11, 1979

REGISTERED
 PROFESSIONAL
 LAND SURVEYOR
Kurt C. Weaver
 OREGON
 JULY 14, 1978
 KURT C. WEAVER
 1679

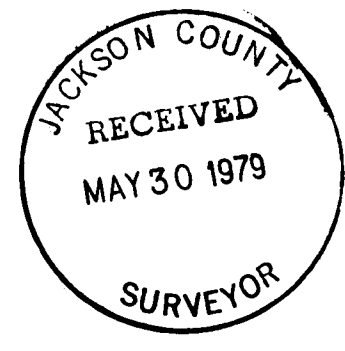

Survey No. 7847

SURVEY NARRATIVE TO COMPLY WITH O.R.S. 209.250.

Survey For: Gus and Betty Goldenpenny
3777 Falcon
White City, Oregon

Location: Located in the Northwest one quarter of
Section 26, Township 34 South, Range 1
East, Willamette Meridian, Jackson County,
Oregon.

Purpose: To monument the southeast and southwest
corners of the North half of the Northwest
quarter of Section 26, and to mark the
south and west lines thereof.

Procedure: All of the existing controlling corners
of Section 26 were tied through a series
of closed traverses. The proportionate
position of the West 1/4 corner was deter-
mined and an extensive search for the original
corner was made in that vicinity. The
original government field notes called for
a Pine 6" dia., S40°E, 111 links and a
Black Oak 8" dia., N68°W, 30 links. The
field notes also call for a branch (creek)
15 links wide at 4.25 chains South and a
spring branch 3 links wide at 7.50 chains
North. At the proportion position these
topographic calls were tied and were found
to be within a few feet of record. The
original bearing trees were not recovered
after a thorough search was made for them
or evidence of them. The proportionate
position falls on a blazed north-south line
with evidence of an old fence line being
apparent. As no evidence of the original
bearing trees could be found, and the calls
substantiated the proportionate position
it was accepted and monumented.

The subdivision of the section was computed
and the monuments were set as shown on the
accompanying map.

Steel fence posts were set along the South
and West lines of the North half of the
Northwest quarter.

Surveyed By: T. Flatebo and Associates
P.O. Box 900
Jacksonville, Oregon

Date: May 11, 1979

REGISTERED
PROFESSIONAL
LAND SURVEYOR

Kurt C. Weaver
OREGON
JULY 14, 1978
KURT C. WEAVER
1679

