

**PLAT**  
 OF SURVEY IN THE N.E. 1/4 OF THE N.E. 1/4 OF SECTION 14 AND THE N.W. 1/4  
 OF THE N.W. 1/4 OF SECTION 13, T. 36 S., R. 4 W., OF THE W.M., JACKSON CO. OR.

FOR  
 MARIE HALL  
 2308 N. HILLCREST AVE.  
 LOS ANGELES, CALIFORNIA 90027

BY  
 ROBERT B. WIEGAND, P.L.S. 1445  
 P.O. BOX 952  
 GRANT PASS, OREGON 97526

JUNE 8, 1979


REGISTERED  
 PROFESSIONAL  
 LAND SURVEYOR

Robert B. Wiegand

OREGON  
 SEPT. 30, 1977  
 ROBERT B. WIEGAND  
 1445

JACKSON COUNTY  
 RECEIVED  
 JUN 25 1979  
 SURVEYOR

- SCALE 1"=100'**
- SET 3/8" Ø IRON ROD WITH PLASTIC CAP MARKED WIEGAND P.L.S. 1445
  - F.D. MONUMENT AS INDICATED
- BASIS OF BEARING PER R.S. 7518

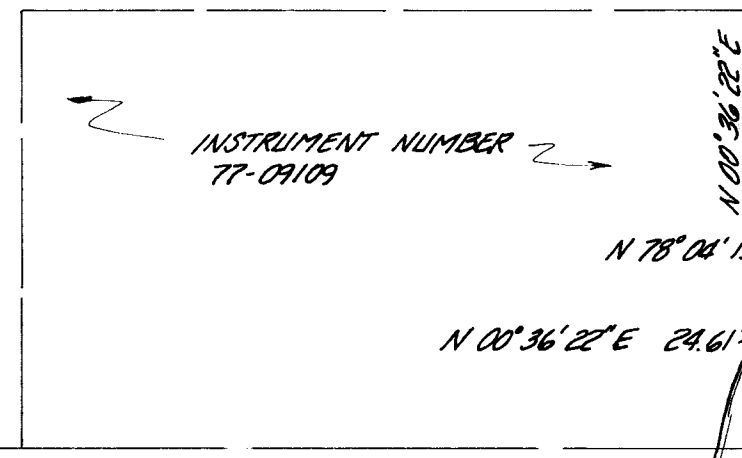

RADIUS = 328.03  
 DELTA = 9° 51' 14"  
 LENGTH = 56.42'  
 LONG CHORD = 56.35'  
 L.C. BEARING = S 27° 27' 20" W

SURVEY FOR: Marie Hall  
2308 N. Hillcrest Ave.  
Los Angeles, California 90027

LOCATION: In the Northeast Quarter of the Northeast Quarter of Section 14, and the Northwest Quarter of the Northwest Quarter of Section 13, Township 36 South, Range 4 West of the Willamette Meridian, Jackson County, Oregon.


PURPOSE: To survey and monument a tract of land containing 11.05 acres more or less as requested by client.

PROCEDURE: I start at the Section corner common to Sections 11, 12, 13, and 14, monumented as shown on attached survey plat, and run Westerly to the North Quarter corner of Section 14 monumented as shown. I calculate a straight line between said corners and set a monument on line 310.00 from Section corner; thence I run South  $00^{\circ} 04' 06''$  East, parallel with the Section line common to Sections 13, and 14, which I previously ran per registered survey 7518, to the centerline of Wards Creek, setting a monument as a witness corner back and on line 52.27 feet; thence from the intersection of the centerline of Wards Creek and said line I traverse and follow the existing centerline of Wards Creek in a Southwesterly direction as shown; I set a monument at the Southwest corner of this created parcel which also witnesses the centerline of Wards Creek; thence from said corner I run South  $89^{\circ} 23' 38''$  East parallel and 50.00 feet from (measured at right angles) the South line of the Northeast Quarter of the Northeast Quarter of Section 14, the direction of line being derived from running between the Southwest corner of the Northeast Quarter of the Northeast Quarter of said Section 14 and the Southeast corner of the Northeast Quarter of the Northeast Quarter of Section 14 as indicated on attached survey plat. Set a monument at the intersection of said mention line and the East line of the Northeast Quarter of the Northeast Quarter of Section 14, as shown. The 50.00 foot flag as shown was run due East and terminates at the intersection of the Westerly right-of-way line of Wards Creek Road, where I monumented the same.

Survey was executed with a Wild T-16E Theodolite and a Beetle 1000 E.D.M. device.

DATE: June 8, 1979

SURVEYED BY: Robert B. Wiegand, P.L.S. 1445  
P.O. Box 952  
Grants Pass, OR 97526

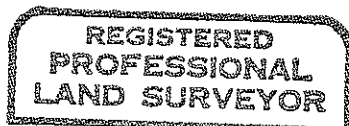

Robert B. Wiegand

