


SCALE 1"=60'
Basis of Bearings R.S. No 3231

- LEGEND
- = Set 5/8" x 24" I. Pin (tagged R.L.S638)
 - = Found monument as noted
 - - - = Lines not established by this survey

REGISTERED
PROFESSIONAL
LAND SURVEYOR
Geo. Burrell
OREGON
JULY 10, 1964
GEORGE R. BURRELL
638

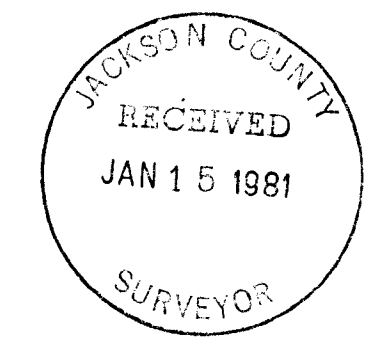

MAP OF SURVEY
Located in Sec's 10 & 11 T34S, R1E
For: TOM HANSON
By: Geo. Burrell, Surveyor 12/16/80

SURVEY NARRATIVE TO COMPLY WITH O.R.S. 209.250

FOR: Thomas Hanson
P.O. Box 3968
Central Point, Oregon

PURPOSE: To monument the S.W. corner of the N1/2 N1/2 NW1/4 NW1/4 of section 11 and monument and describe a line running due East for boundary line agreement purposes.
To monument and describe the triangular shaped parcels, as shown on the accompanying map adjacent to the North and South boundaries of the N1/2 N1/2 NE1/4 NE1/4 of section 10, for boundary adjustment purposes with the clients adjoiner.

PROCEDURE: Bearing control was taken directly from Recorded Survey No. 3231 at the NE corner of section 10.
A traverse was run from the NE corner of said section 10 to the 1/4 sec. corner to sections 10 and 11 as monumented by the Jackson County Surveyor, from which bearing and distance data was calculated and used as control for establishing the corners and lines monumented as shown.

It might be noted that the position for the 1/4 cor. to sec. 10 and 11 as presently monumented is in disagreement with the 1854 GLO Survey, which may or may not indicate the present position is in error. An extensive search was made for any original evidence at the record location in relation to the N. E. cor. of sec. 10 with negative results.

It might also be noted that the B. Oak in the NW Quad. contains no scribing now as it was opened previously. This B. Oak Bearing Tree has a GLO tag dated 5-23-49 with the initials EWS attached to the tree.

BY: George Burrell, Surveyor
1379 Brookdale
Medford, Oregon

Dec. 16, 1980

