


SURVEY FOR U.S. FOREST SERVICE

IN SECTION 20, T.40S., R.1W., W.M., JACKSON COUNTY, OREGON

OCTOBER 1, 1981

SCALE: 1" = 500'

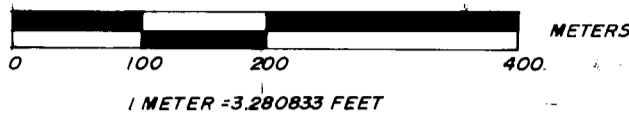

NOTES—SECTION 20

- 1) Bearings are based on a solar observation near the West 1/4 Corner of Section 30, T.40S., R.1W., W.M.
- 2) All BT's have: 6" painted red band; painted faces; an Attention sign on the back; BT tags.
- 3) All new BT's marked also have a 3/4" brass washer stamped RLS 601 on lower face.
- 4) A 6ft. fence post with an Attention sign was placed at each corner.
- 5) Survey Method & Equipment: Wild-T-16, Wild-DIA Distomat, 78 Geodimeter, & TS10 Topcon Guppy.
- 6) Property lines shown are marked with 6ft. posts and National Forest Boundary signs; lines blazed and painted; - one quarter blazes are on U.S.F.S. property, and facing blazes on private property.

HISTORY OF SURVEYS—SECTION 20

- 1) Township 40 South, Range 1 West, W.M. was subdivided by Rufus S. Moore under Contract NR 475, dated July 3, 1883. The Plat was approved April 10, 1884. Section 20 was surveyed in July, 1883.
- 2) The Jackson County Surveyor's Office remonumented original corners of Section 20 in 1962, 1973, and 1979, as noted.
- 3) Various lines have been run and blazed by unknown surveyors in the past 40 years.

Legend

- ⊙ Found Monument
- ⊙ Set Monument
- () Record Data
- True Line—Posted with 6ft. fence posts & U.S.F.S. boundary signs—blazed & painted.
- Ⓝ Refers to corner number in Narrative.
- RS No— Record Survey Number

Jackson County
T40S R1W
18 | 17
19 | 20
6661

Found—A 2 1/2" brass cap on a 1/2" G.I.P. in a mound of stones; marked as shown; from which;
BT's Found
A 52" Fir bears N09°10'E, 23.8ft.; blazed & healed (1883).
A 36" Fir snag bears S84°00'E, 14.5ft.; blazed & healed (1883).
A 28" Fir bears S61°30'W, 11.8ft.; blazed & healed (1883).
A 10" Fir bears S30°10'E, 20.3ft.; scribing visible (1979 CS)
A 14" Fir bears N36°00'W, 29.9ft.; scribing visible (1979 CS)

CERTIFICATE OF SURVEY

REGISTERED PROFESSIONAL LAND SURVEYOR
Malcolm N. Clark

OREGON
JULY 14, 1980
MALCOLM N. CLARK
601

I, MALCOLM N. CLARK, a registered professional land surveyor in the State of Oregon, hereby certify that this plat and the notes hereon are a correct representation of a survey I performed during August and September, 1981 for the U.S. Forest Service in accordance with the Statutes of the State of Oregon and with the articles of my contract.

Malcolm N. Clark
MALCOLM N. CLARK
REGISTERED PROFESSIONAL LAND SURVEYOR
OREGON LICENSE 601

Accepted And Approved For The U.S. Forest Service

Harold J. [Signature] Nov. 12, 1981
C.O.R. Date



U.S.F.S. N 1/2 Section 20

T40S R1W
1/4
S19 | S20
1981
RPLS 601

Set—at proportioned distance, a 2 1/2" x 30" G.I.P., 24" in the ground with a 2 1/2" brass cap, in a mound of stones; marked as shown; from which;

BT's Marked
A 12" Fir bears N71°00'E, 26.0ft.; scribed T40S R1W 1/4 S 20 BT
A 12" Fir bears N43°15'W, 32.3ft.; scribed T40S R1W 1/4 S19 BT

E. 1/4 Cor. Sec. 20

T40S R1W
1/4 S
20 | 21
CS
1973

Found—A 2 1/2" brass cap on a 1" G.I.P. in a mound of stones; marked as shown; from which
BT's Found
A 24" Fir bears S18°00'W, 67ft., open face scribed (1883).
A 15" Hemlock bears N42°40'E, 32.8ft., scribed CS-BT (1973).
An 18" Cedar bears S00°20'W, 21.4ft., scribed CS-BT (1973).

Private S 1/2 Section 20

S.W. Sec. Cor. Sec. 20

T40S R1W
Sec 19 | 20
Cor 30 | 29 CS
1962

Found—A 2 1/2" brass cap on a 1" G.I.P. in a mound of stones; marked as shown; from which;

N89°20'52"E, 252.07ft. = 768.424m
BT's Found (GLO S89°48'W)

- A 20" Fir snag bears N29°25'E, 26.1ft.; scribing visible (1883).
- A 36" Fir snag bears S4°55'E, 28.6ft.; scribing visible (1883).
- A 16" Fir snag bears S58°10'W, 15.1ft.; blazed & healed (1883).
- A 24" Fir snag bears N41°30'W, 39.8ft., scribing visible (1883).
- A 16" True Fir bears N41°00'E, 26.6ft., scribing visible (1962).
- A 14" True Fir bears S16°05'E, 43.7ft., blazed & healed (1962).
- A 20" True Fir bears S79°40'W, 24.0ft., blazed & healed (1962).
- A 14" True Fir bears N07°45'W, 19.5ft., blazed & healed (1962).

S. 1/4 Cor. Sec. 20

T40S R1W
1/4 S
20 | 29 CS
1973

Found—A 2 1/2" brass cap on a 1" G.I.P. in a mound of stones; marked as shown; from which;

N89°08'51"E, 2667.90ft. = 813.178m
BT's Found (GLO S89°48'W)

- A 27" Fir stump, bears N37°40'E, 12.8ft. open face; no scribing visible (1883).
- A 50" Fir bears S59°55'W, 26.1ft.; bark scribed "1/4 S".
- A 27" Fir bears N42°00'E, 33.7ft.; scribing visible (1973).
- A 15" Fir bears S15°50'W, 27.4ft.; scribing visible (1973).

U.S.F.S. Section 29

C.G.E.I. Job NR GFS-8107-1

S.E. Sec. Cor. Sec. 20

T40S R1W
20 | 21
29 | 28 CS
1973

Found—A 2 1/2" brass cap on a 1" G.I.P. in a mound of stones; marked as shown; from which;
BT's Found
A 30" Fir bears N39°45'E, 23.4ft.; blazed & healed (1883).
A 40" Fir bears S14°25'E, 40.9ft.; scribing visible (1883).
An 18" Fir bears S07°20'W, 47.4ft.; scribing visible (1973).
A 15" Fir bears N82°40'W, 109.1ft.; scribing visible (1973).
Rock Mound bears S01°45'E, 12.4ft.

U.S.F.S. CONTRACT No 53-04HI-1-8426N

CONTRACTOR IDENTIFICATION

CHICKERING-GREEN EMPIRE, INC.
360 S.E. 'H' STREET SUITE B
GRANTS PASS, OREGON 97526 ph 503-474-2035

Corner Set in this Survey

6. Set a 2 1/2" X 30" GIP 24" in the ground with a brass cap marked as shown in corner diagram. Set corner at proportioned distance.

T40S R1W
 1/4
 S19 | S20
 1981
 RPLS 601

BT's Marked:
 A 12" Fir brs N71°00'E, 26.0 ft., scribing T40S R1W 1/4 S20 BT
 A 12" Fir brs N43°15'W, 32.3 ft., scribing T40S R1W 1/4 S19 BT

REGISTERED
 PROFESSIONAL
 LAND SURVEYOR

Malcolm M. Clark

OREGON
 JULY 12 1969
 MALCOLM N. CLARK
 691

JACKSON COUNTY
 RECEIVED
 NOV 16 1981
 SURVEYOR

Corners Found in this Survey

1. A 2 1/2" brass cap on a 1" GIP in a mound of stones, marked as shown.

T40S	RIW	
SEC 19	20	
COR 30	29	CS
	1962	

BT's Found:

 - A 20" Fir snag brs N24°25'E, 26.1 ft., scribing visible, (1883)
 - A 36" Fir snag brs S41°55'E, 28.6 ft., scribing visible, (1883)
 - A 16" Fir snag brs S55°10'W, 15.1 ft., blazed & healed, (1883)
 - A 24" Fir snag brs N41°30'W, 39.4 ft., scribing visible, (1883)
 - A 16" True Fir brs N41°00'E, 26.6 ft., scribing visible, (1962)
 - A 14" True Fir brs S16°05'E, 43.7 ft., blazed and healed (1962)
 - A 20" True Fir brs S79°40'W, 24.0 ft., blazed and healed (1962)
 - A 14" True Fir brs N07°45'W, 19.5 ft., blazed and healed (1962)

2. A 2 1/2" brass cap on a 1" GIP in a mound of stones marked as shown.

T40S	RIW	
1/4S	20	
	29	CS
	1973	

BT's Found:

 - A 27" Fir stump brs N37°10'E, 12.8 ft., with open face, no scribing visible (1883)
 - A 50" Fir brs S59°55'W, 26.1 ft., bark scr. 1/4S (1883)
 - A 27" Fir brs N42°00'E, 33.7 ft., scribing visible (1973)
 - A 15" Fir brs S15°50'W, 27.4 ft., scribing visible (1973)

3. A 2 1/2" brass cap on a 1" GIP in a mound of stones marked as shown.

T40S	RIW	
	20	21
	29	28
		CS
		1973

BT's Found:

 - A 30" Fir brs N39°45'E, 23.4 ft., blazed and healed (1883)
 - A 40" Fir brs S14°25'E, 40.9 ft., scribing visible (1883)
 - A 18" Fir brs S07°20'W, 47.4 ft., scribing visible (1973)
 - A 15" Fir brs N82°40'W, 109.1 ft., scribing visible (1973)
 - A rock mound brs S01°45'E, 12.4 ft.

4. A 2 1/2" brass cap on a 1" GIP in a mound of stones marked as shown.

T40S	RIW	
	1/4S	
	20	21
		CS
		1973

BT's Found:

 - A 24" Fir brs S19°00'W, 6.7 ft., scribing visible (1883)
 - A 15" Hemlock brs N42°40'E, 32.8 ft., scribed (1973)
 - A 18" Cedar brs S00°20'W, 21.4 ft., scribed (1973)

5. A 2 1/2" brass cap on a 1" GIP in a mound of stones marked as shown.

T40S	RIW	
	18	17
	19	20

BT's Found:

 - A 52" Fir brs N09°10'E, 23.8 ft., blazed and healed (1883)
 - A 36" Fir snag brs S84°00'E, 14.5 ft., blazed and healed (1883)
 - A 28" Fir brs S61°30'W, 11.8 ft., scribing visible (1979)
 - A 10" Fir brs S30°10'E, 20.3 ft., scribing visible (1979)
 - A 14" Fir brs N36°00'W, 29.9 ft., scribing visible (1979)

Survey Narrative to Comply with O.R.S. 209.250

Location: Section 20, Township 40 South, Range 1 West,
Willamette Meridian.

Survey for: U.S. Forest Service, Rogue River National Forest
Medford, Oregon
Red Greeley Cadastral Survey
Contract Number 53-04H1-1-8426N

Survey By: CHICKERING-GREEN EMPIRE, INC.
360 S. E. "H" St.
Grants Pass, Oregon 97526
(Malcolm N. Clark, RLS 601)

Date: October 1, 1981

Equipment: Wild T-16 and Wild DI-4 Distomat

Purpose: To blaze and post the boundaries of the U.S. Forest
Service land in Section 20 and to re-establish the
one-quarter corner between Sections 19 and 20.

Procedure: Basis of bearings is a solar observation near the West
one-quarter of Section 30, Township 40 South, Range 1
West, Willamette Meridian and transferred to Section
20 by our survey of Section 30. The West one-quarter
of Section 20 was set by proportionate measurement,
after a search for original evidence was made. Rufus
S. Moore's plat of Township 40 South, Range 1 West,
Willamette Meridian, approved April 10, 1883 was used
as a basis of the proportion.

A closed random traverse was run in the approximate
location of property lines to be marked. Offsets from
the random lines were made to the property line which
was blazed, painted and posted with 6 foot fiberglass
fence posts with National Forest boundary signs.

All BT's found or set have a 6" red band of paint, BT
tags and Attention Sign. An Attention Sign on a metal
post was set at each corner surveyed to or set. All
new BT's marked have a 3/4" brass washer stamped
LS601 nailed on the lower blaze.