MINOR LAND PARTITION

LOCATED IN


N.W. 1/4 of SEC. 10, T. 34S., R. IW., W.M.

JACKSON COUNTY, OREGON

FOR

VEGA ENTERPRISES, INC.

(RE : MINOR PARTITION 81-114 MP)

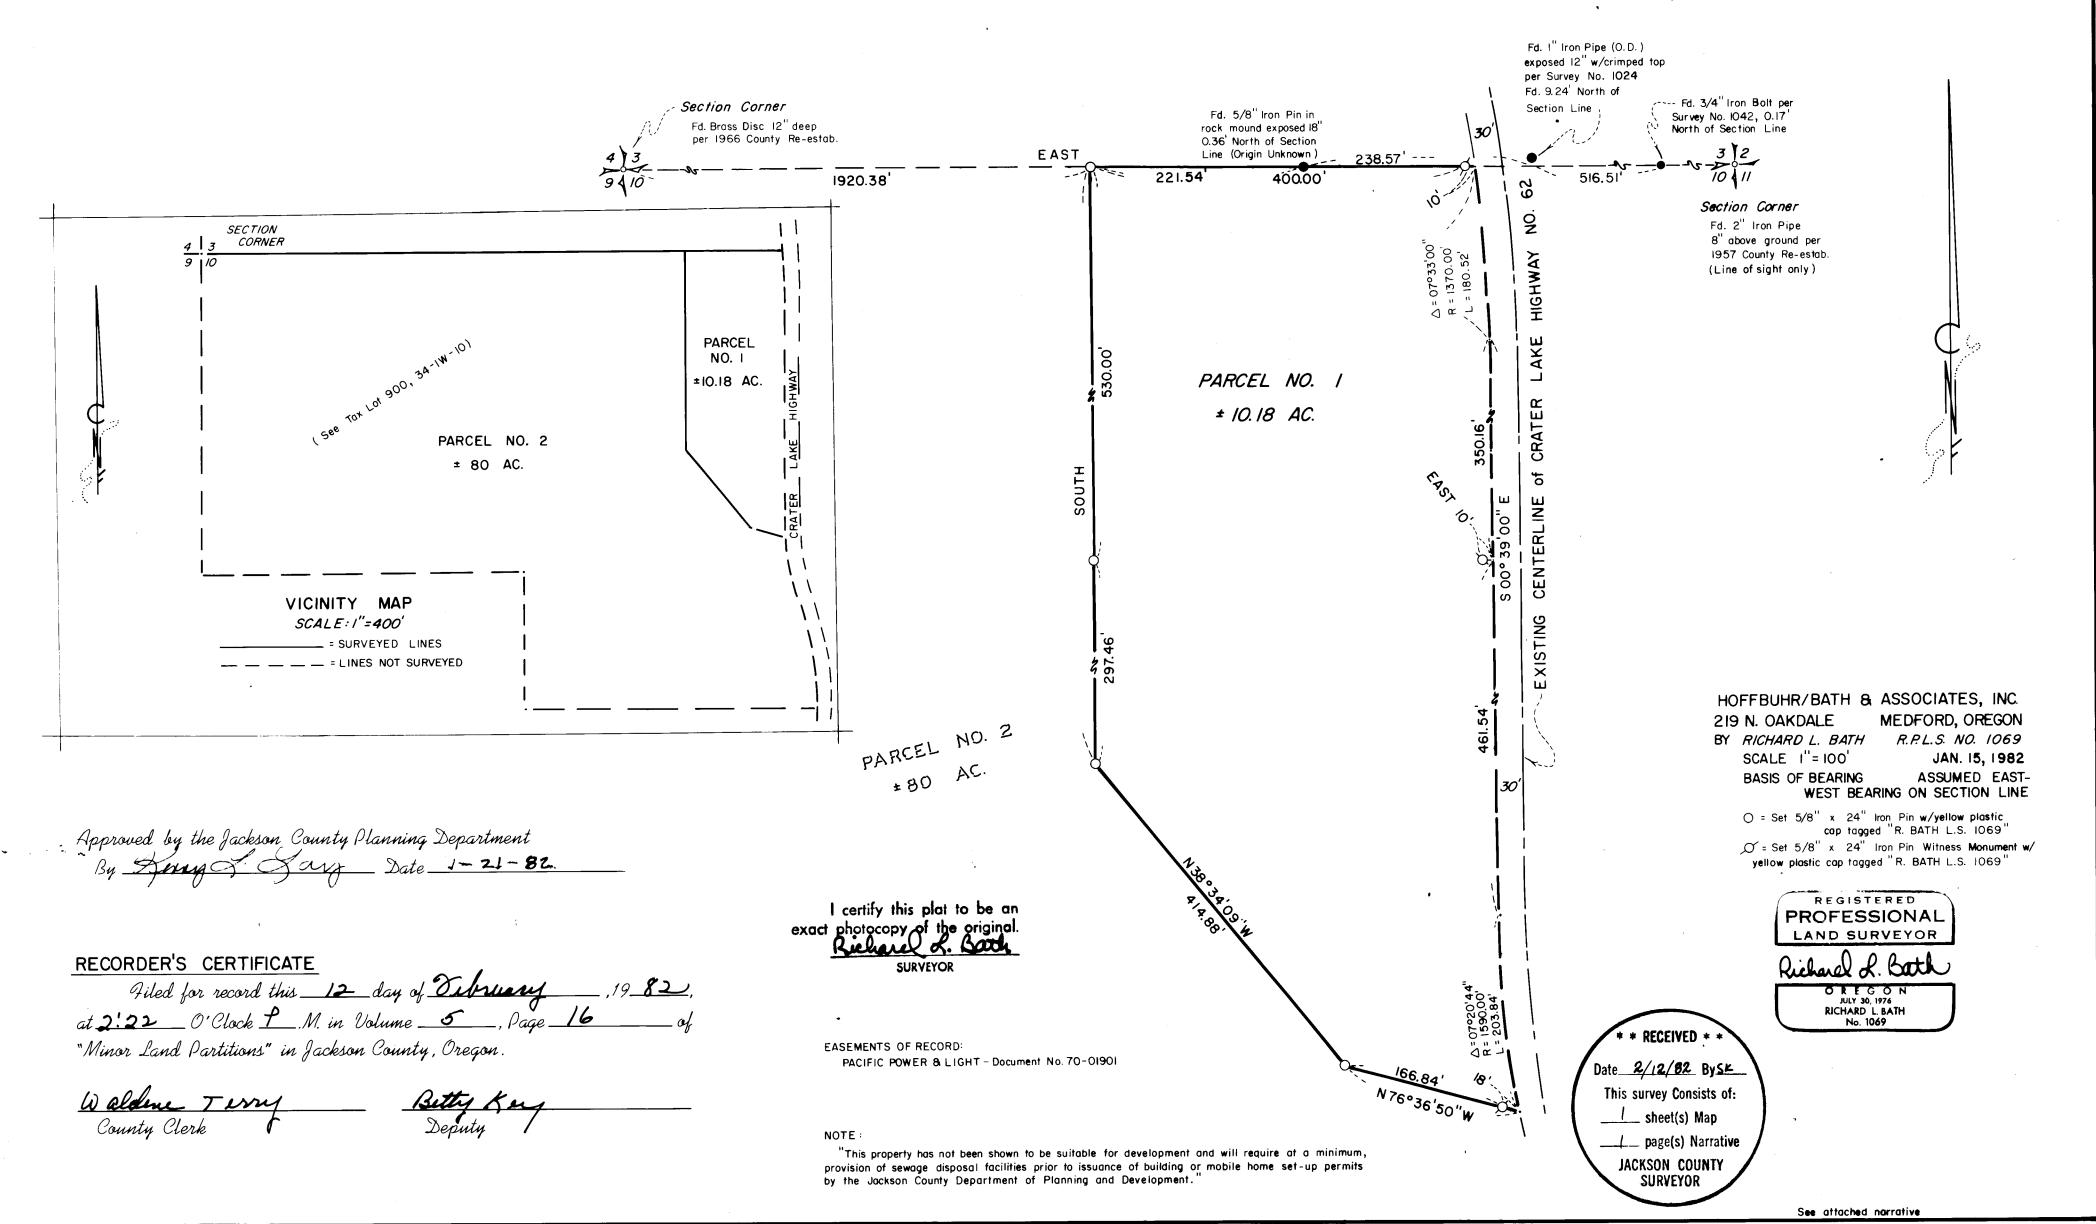

SURVEY NO. 9195

SURVEY NARRATIVE TO COMPLY WITH PARAGRAPH 209.250 OREGON REVISED STATUTES

SURVEY FOR:

Vega Enterprises, Inc.

Don Francies 23611 Highway 62 Trail, Oregon 97541

LOCATION:

Northwest one-quarter (1/4) of Section 10, Township 34 South, Range 1 West, Willamette

Meridian, Jackson County, Oregon

PURPOSE:

To survey, monument, and describe a 10 acre parcel and prepare a minor partition map per requirements set forth in Jackson County

Planning file 81-114 MP

PROCEDURE: After setting on the Northwest corner of Section 10 and sighting the Northeast corner of Section 10, traversed Easterly to Crater Lake Highway tieing in monuments as shown on the attached map. The Westerly right of way line of Crater Lake Highway was determined as 30 feet from the existing centerline of the highway and used for computation purposes only. Witness monuments were set relative to this computed right of way position as shown. The West and South lines of the subject parcel were determined in the field by our client.

Basis of bearing: Assumed East-West bearing on section line.

January 15, 1982

* * RECEIVED * *

Date 2/12/82 By Sk

This survey Consists of:

_____ sheet(s) Map

____ page(s) Narrative

JACKSON COUNTY
SURVEYOR

PROFESSIONAL
LAND SURVEYOR

Pichar Q. C. Bath

OREGON
JULY 30, 1976
RICHARD L. BATH
No. 1069

Richard L. Bath Hoffbuhr/Bath & Associates, Inc. 219 North Oakdale Medford, Oregon 97501