

GRID BEARINGS AND HORIZONTAL SURFACE DISTANCES
TRACT 405-2
15.4 ACRES MORE OR LESS

LAMBERT COORDINATES

11/12/14/13	N 385,798.524	E 1,452,121.955
BDRY 12-26	N 387,049.286	E 1,452,096.586
BDRY 12-25	N 387,148.927	E 1,452,446.950
BDRY 12-24	N 386,998.390	E 1,452,757.310
BDRY 12-23	N 386,943.681	E 1,453,042.052
BDRY 12-22	N 387,032.356	E 1,453,610.083
BDRY 12-21	N 387,169.792	E 1,453,726.270
BDRY 12-17	N 387,496.892	E 1,453,544.680
BDRY 12-16	N 387,358.983	E 1,453,278.326
BDRY 12-15	N 387,354.407	E 1,452,978.422
BDRY 12-14	N 387,559.480	E 1,452,555.633
BDRY 12-13	N 387,568.251	E 1,452,385.893
BDRY 12-12	N 387,483.465	E 1,452,087.779
WC 11/12	N 388,195.625	E 1,452,073.334

GRID FACTOR 0.9998119
THETA \emptyset $-1^{\circ} 23' 40.9437''$

NARRATIVE

IN JUNE 1891 THE GENERAL LAND OFFICE SURVEYED THE WEST LINE OF SECTION 12, TOWNSHIP 33 SOUTH, RANGE 2 EAST. THE COUNTY SURVEYOR PERPETUATED THE SOUTHWEST CORNER OF SECTION 12 IN 1971, MARKING IT WITH A BRASS DISC ON ONE INCH IRON PIPE. THIS BRASS DISK WAS FOUND DURING A SURVEY DONE IN 1981. DURING A U.S. ARMY CORPS OF ENGINEERS SURVEY IN 1965 THE STONE DESCRIBED IN THE GENERAL LAND OFFICE NOTES WAS FOUND.

LAWSON LAND SURVEYING HAVE BEEN ONE OF THE MOST RECENT SURVEYORS OF RECORD TO HAVE WORKED IN SECTION 12. THE RECORD OF THEIR SURVEY WAS USED BY THE U. S. ARMY CORPS CORPS OF ENGINEERS TO FIX THE LOCATION OF TRACT 405-2 IN 1981.


PLEASE SEE USCE FIELDBOOKS NUMBER 16673, 16713 AND 16714 FOR MORE INFORMATION.

THE LAMBERT COORDINATES WERE DERIVED FROM SECOND OR THIRD ORDER TRIANGULATION AND TRAVERSES WHOSE ORIGIN WAS USC&GS STATIONS VESTAL, RUSTLER PEAK AND RR GAP.

THIS SURVEY WAS MADE UNDER THE DIRECTION OF THE U.S. ARMY CORPS OF ENGINEERS AND IS IN COMPLIANCE WITH ORS 209.250.

BASIS OF BEARING OREGON LAMBERT SOUTH ZONE.

- LEGEND**
- USCE STAMPED BRASS CAP IN CONCRETE MONUMENT
 - △ USCE STAMPED BRASS CAP ON 1" X 30" IRON PIPE
 - IRON PIPE WITH LEAD
 - ▲ FOUND BRASS CAP ON IRON PIPE

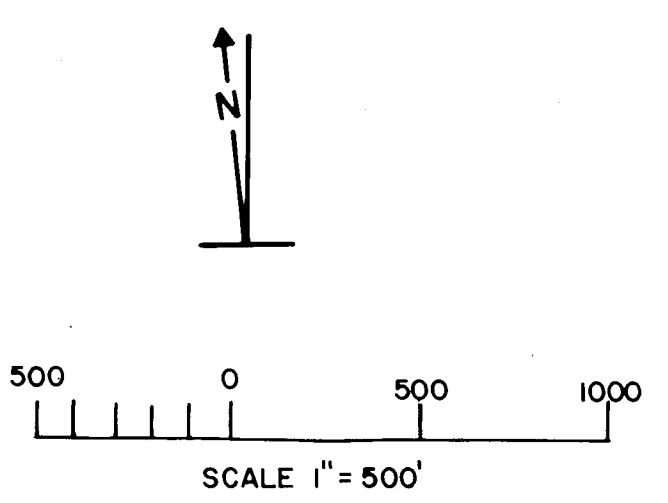

**** RECEIVED ****
Date 7/22/82 By BJSK
This survey consists of:
1 sheet(s) Map
0 page(s) Narrative
JACKSON COUNTY
SURVEYOR

U. S. ARMY ENGINEER DISTRICT, PORTLAND			
LOST CREEK TRACT 405-2			
SW 1/4 SECTION 12 T33S R2E WM			
SUPERVISED <i>Dawell F. Alford</i> CHIEF, SURVEY BRANCH	DATE 13 JULY 82	DRAWN <i>R. Ferguson</i>	CHECKED <i>James J. [Signature]</i>