

**** RECEIVED ****
 Date 10/28/82 By SK
 This survey consists of:
 - 1 sheet(s) Map
 - 1 page(s) Narrative
 JACKSON COUNTY SURVEYOR

REGISTERED PROFESSIONAL LAND SURVEYOR
Daniel W. Edwards
 OREGON
 JULY 8, 1968
 DARREL W. EDWARDS
 741

SURVEY FOR: Mr. & Mrs. J. Archer Donald Straus		
SCALE: 1" = 400'	o Set 5"x30" Steel Pin & Cap	DRAWN BY D.W.E.
DATE: Sept. 18, 1982	o Monument Found	REVISED
LOCATION: SW 1/4 Section 27, SE 1/4 & SW 1/4 Section 28, T. 34 S., 2 W. W. M., Jackson County, Oregon.		
Basis of Bearings RS 7522	Fence -x-x-	DRAWING 1-1

SURVEY NO. 9435

SURVEY FOR: ARCHER, John & Helen
4181 LaMadera Street
El Monte, Calif. 91732

STRAUS, Donald
P. O. Box 263
Gold Hill, Ore. 97525

LOCATION: Southwest 1/4 of Section 27 and the Southeast 1/4 and Southwest 1/4 of Section 28, T. 34 S., R. 2 W. W. M., Jackson County, Oregon.

PURPOSE: To survey and monument the corners of two parcels of land per deed records as shown on the accompanying plat.

PROCEDURE: Traversed between accepted found monuments as described and shown on the accompanying plat. Made calculations, plotted traverses and calculated corner positions of monuments to be set. This survey agrees favorably with Recorded Survey No. 7522. Made diligent search for original evidence of 1/4 corner between Sections 27 and 28. Found no evidence of corner or bearing trees. However, an old North-South fence fits favorable to calculated location of said 1/4 corner. Also searched for original evidence at Section corner common to Sections 27, 28, 33 and 34. Finding nothing I set by double proportionate measure a 5/8 inch steel pin. From which I blazed the following trees: 13" Madrone N. 43° W. 10.40'
24" Fir S. 75° E. 19.00'
8" Oak N. 35° E. 28.50'
12" Fir S. 81° W. 33.90'
One inch iron pipe per RS 6351 falls 1.60' North and 3.00' East of said 5/8" steel pin.

Center 1/4 Corner, set 5/8" steel pin from which I blazed the following trees: 10" Forked Oak N. 87° W. 117.00'
29" Pine N. 25° W. 59.00'



All monuments set are 5/8 inch by 30 inch steel pins with yellow plastic caps stamped "DW EDWARDS-LS 741."

BASIS OF BEARINGS: RS 7522

Date completed: Sept. 18, 1982

EQUIPMENT: Lietz TM 20-C theodolite, Lietz Red-1 EDM and steel tape.

Darrel W. Edwards
P. O. Box 801
Rogue River, Ore. 97537
phone 582-3110

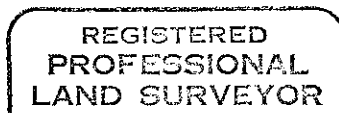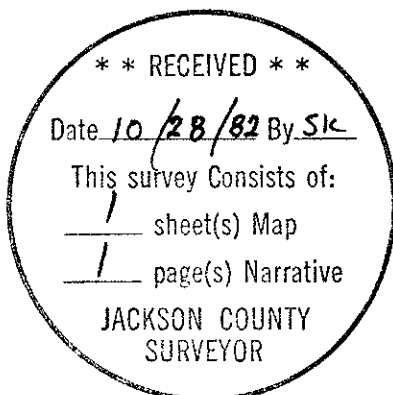

Darrel W. Edwards

