

LEGEND:

- = FOUND CORNER RE-ESTABLISHED BY COUNTY SURVEYOR'S OFFICE.
- = FOUND MONUMENT AS SHOWN.
- = SET 5/8" IRON PIN WITH PLASTIC CAP STAMPED, MOFFIT PLS 944.
- = BLAZED TREES AND TAGGED PROPERTY LINE.

BASIS OF BEARINGS:
SURVEY NO. 9495.

REGISTERED
PROFESSIONAL
LAND SURVEYOR
Lloyd R. Moffit
OREGON
JULY 17, 1970
LOYD R. MOFFIT
944

**** RECEIVED ****
Date 2/1/83 By SK
This survey consists of:
1 sheet(s) Map
3 page(s) Narrative
JACKSON COUNTY
SURVEYOR

PLAT OF SURVEY
FOR
BOISE CASCADE CORPORATION

BEING SECTION 19 AND A PORTION OF SECTION 18, TOWNSHIP 37 SOUTH, RANGE 3 WEST, WILLAMETTE MERIDIAN
JACKSON CO. DATE: JAN., 1983
OREGON SCALE: 1" = 600'
PREPARED BY: FRIAR-MOFFIT AND ASSOCIATES
MEDFORD, OREGON

SURVEY NARRATIVE TO COMPLY WITH O.R.S. 209.250 (CONT)



At the Southeast one-sixteenth corner of Section 18 I set a 5/8" x 30" iron pin from which:

- A 9" Oak bears N 76° W 22.9 feet, scribed SE 1/16 S18, BT
- A 6" Fir bears N 01° W 7.9 feet, scribed SE 1/16 S18, BT

Distances to bearing trees were measured to the center of the tree at the BT scribe.

DATE: January, 1983

FRIAR-MOFFIT & ASSOCIATES
717 West 10th, Suite 1
Medford, OR 97501
Phone: 503-772-2782

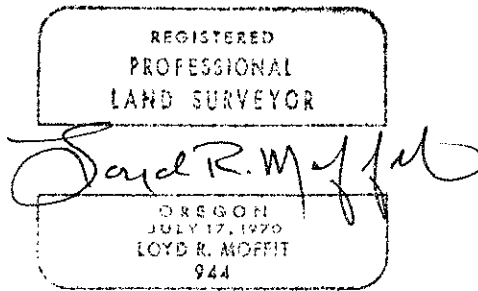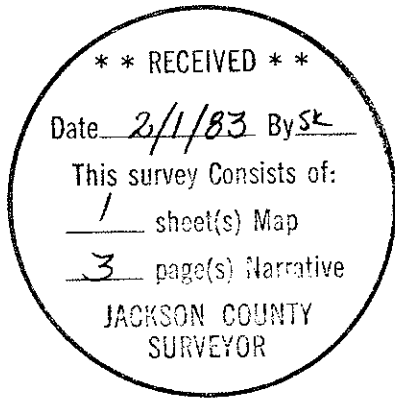

SURVEY NARRATIVE TO COMPLY WITH O.R.S. 209.250 (CONT)

At the East one-sixteenth corner between Sections 18 and 19 I set a 5/8" x 30" iron pin from which:

- A 6" Cedar bears S 02° E 23.3 feet,
scribed E 1/16 S19, BT
- A 6" Fir bears N 10° W 13.2 feet,
scribed E 1/16 S18, BT

At the North one-sixteenth corner between Section 19 and 20 I set a 5/8" x 30" iron pin from which:

- A 6" Oak bears N 76° E 24.9 feet,
scribed N 1/16 S20, BT
- A 12" Fir bears N 48° W 42.9 feet,
scribed N 1/16 S19, BT

At the South one-sixteenth corner between Sections 19 and 20 I set a 5/8" x 30" iron pin from which:

- A 8" Madrone bears S 71° E 9.8 feet,
scribed S 1/16 S20, BT
- A 10" Madrone bears N 73° W 12.0 feet,
scribed S 1/16 S19, BT

At the one-quarter corner common to Sections 7 and 18 I set a 5/8" x 30" iron pin from which:

- A found 1" iron pipe bears N 88° 22' W
51.3 feet
- A 8" Oak bears S 01° W 21.1 feet,
scribed N 1/4 S18, BT
- A 10" Oak bears N 64° W 41.6 feet,
scribed S 1/4 S7, BT

At the Southwest one-sixteenth corner of Section 18 I set a 5/8" x 30" iron pin from which:

- A 18" Oak bears S 40° W 18.2 feet,
scribed SW 1/16 S18, BT
- A 4" Oak bears N 02° W 18.2 feet,
scribed SW 1/16 S18, BT

At the center one-quarter corner of Section 18 I set a 5/8" x 30" iron pin from which:

- A 15" oak bears N 53° E 25.8 feet,
scribed C 1/4 S18, BT
- A 10" Oak bears N 35° W 25.6 feet,
scribed C 1/4 S18, BT

At the center South one-sixteenth corner of Section 18 I set a 5/8" x 30" iron pin from which:

- A 5" Oak bears S 75° E 25.2 feet,
scribed CS 1/16, BT
- A 6" Fir bears N 30° W 15.65 feet,
scribed CS 1/16, BT

SURVEY NARRATIVE TO COMPLY WITH O.R.S. 209.250

SURVEY FOR: Boise Cascade Corporation
Southern Oregon Region
P.O. Box 100
Medford, OR 97501

LOCATION: Section 19 and a portion of Section 18,
Township 37 South, Range 3 West, Willamette
Meridian, Jackson County, Oregon.

PURPOSE: To survey, establish and mark the Boise
Cascade Corporation's property lines as
shown on the attached map.

PROCEDURE: Traverses were run around the exterior
boundary of Section 19 and Section 18
using a ten second theodolite and E.D.M.
equipment. A diligent search was made
for the West one-quarter (1/4) of Section
19, the one-quarter (1/4) corner common
to 18 and 19, and the North one-quarter
(1/4) corner of Section 18. No evidence
could be found. Prorated distances were
used to determine the location of said
corners. The Boise Cascade Corporation's
property lines were marked with a combi-
nation of blazed and painted trees, and
tags stamped PL BCC.

After finding the corners as shown on the
attached map and fractionizing said
Section 18, I set the following corners
and scribed trees as follows:

At the one-quarter corner common to
Sections 19 and 24 I set a 5/8" x 30"
iron pin from which:

- A 12" Madrone bears N 35° E 16.3
feet, scribed W 1/4 S19, BT.
- A 8" Madrone bears N 37° W 30.7
feet, scribed E 1/4 S24, BT

At the West one-sixteenth corner between
Sections 18 and 19 I set a 5/8" x 30"
iron pin from which:

- A 20" Oak bears N 44° E 11.4
feet, scribed W 1/16 S18, BT
- A 20" Fir bears S 07° W 22.3
feet, scribed W 1/16 S19, BT

At the one-quarter corner common to
Sections 18 and 19 I set a 5/8" x 30"
iron pin from which:

- A 8" Fir bears N 10° E 23.8 feet,
scribed S 1/4 S18, BT
- A 10" Madrone bears S 20° E 19.8
feet, scribed N 1/4 S19, BT