


# MINOR LAND PARTITION

LOCATED IN  
N.E. 1/4 of SEC. 34, T.37S., R.2W., W.M.  
JACKSON COUNTY, OREGON  
FOR

## MAURICE BUTTS

FILE NO. 82-72-MP

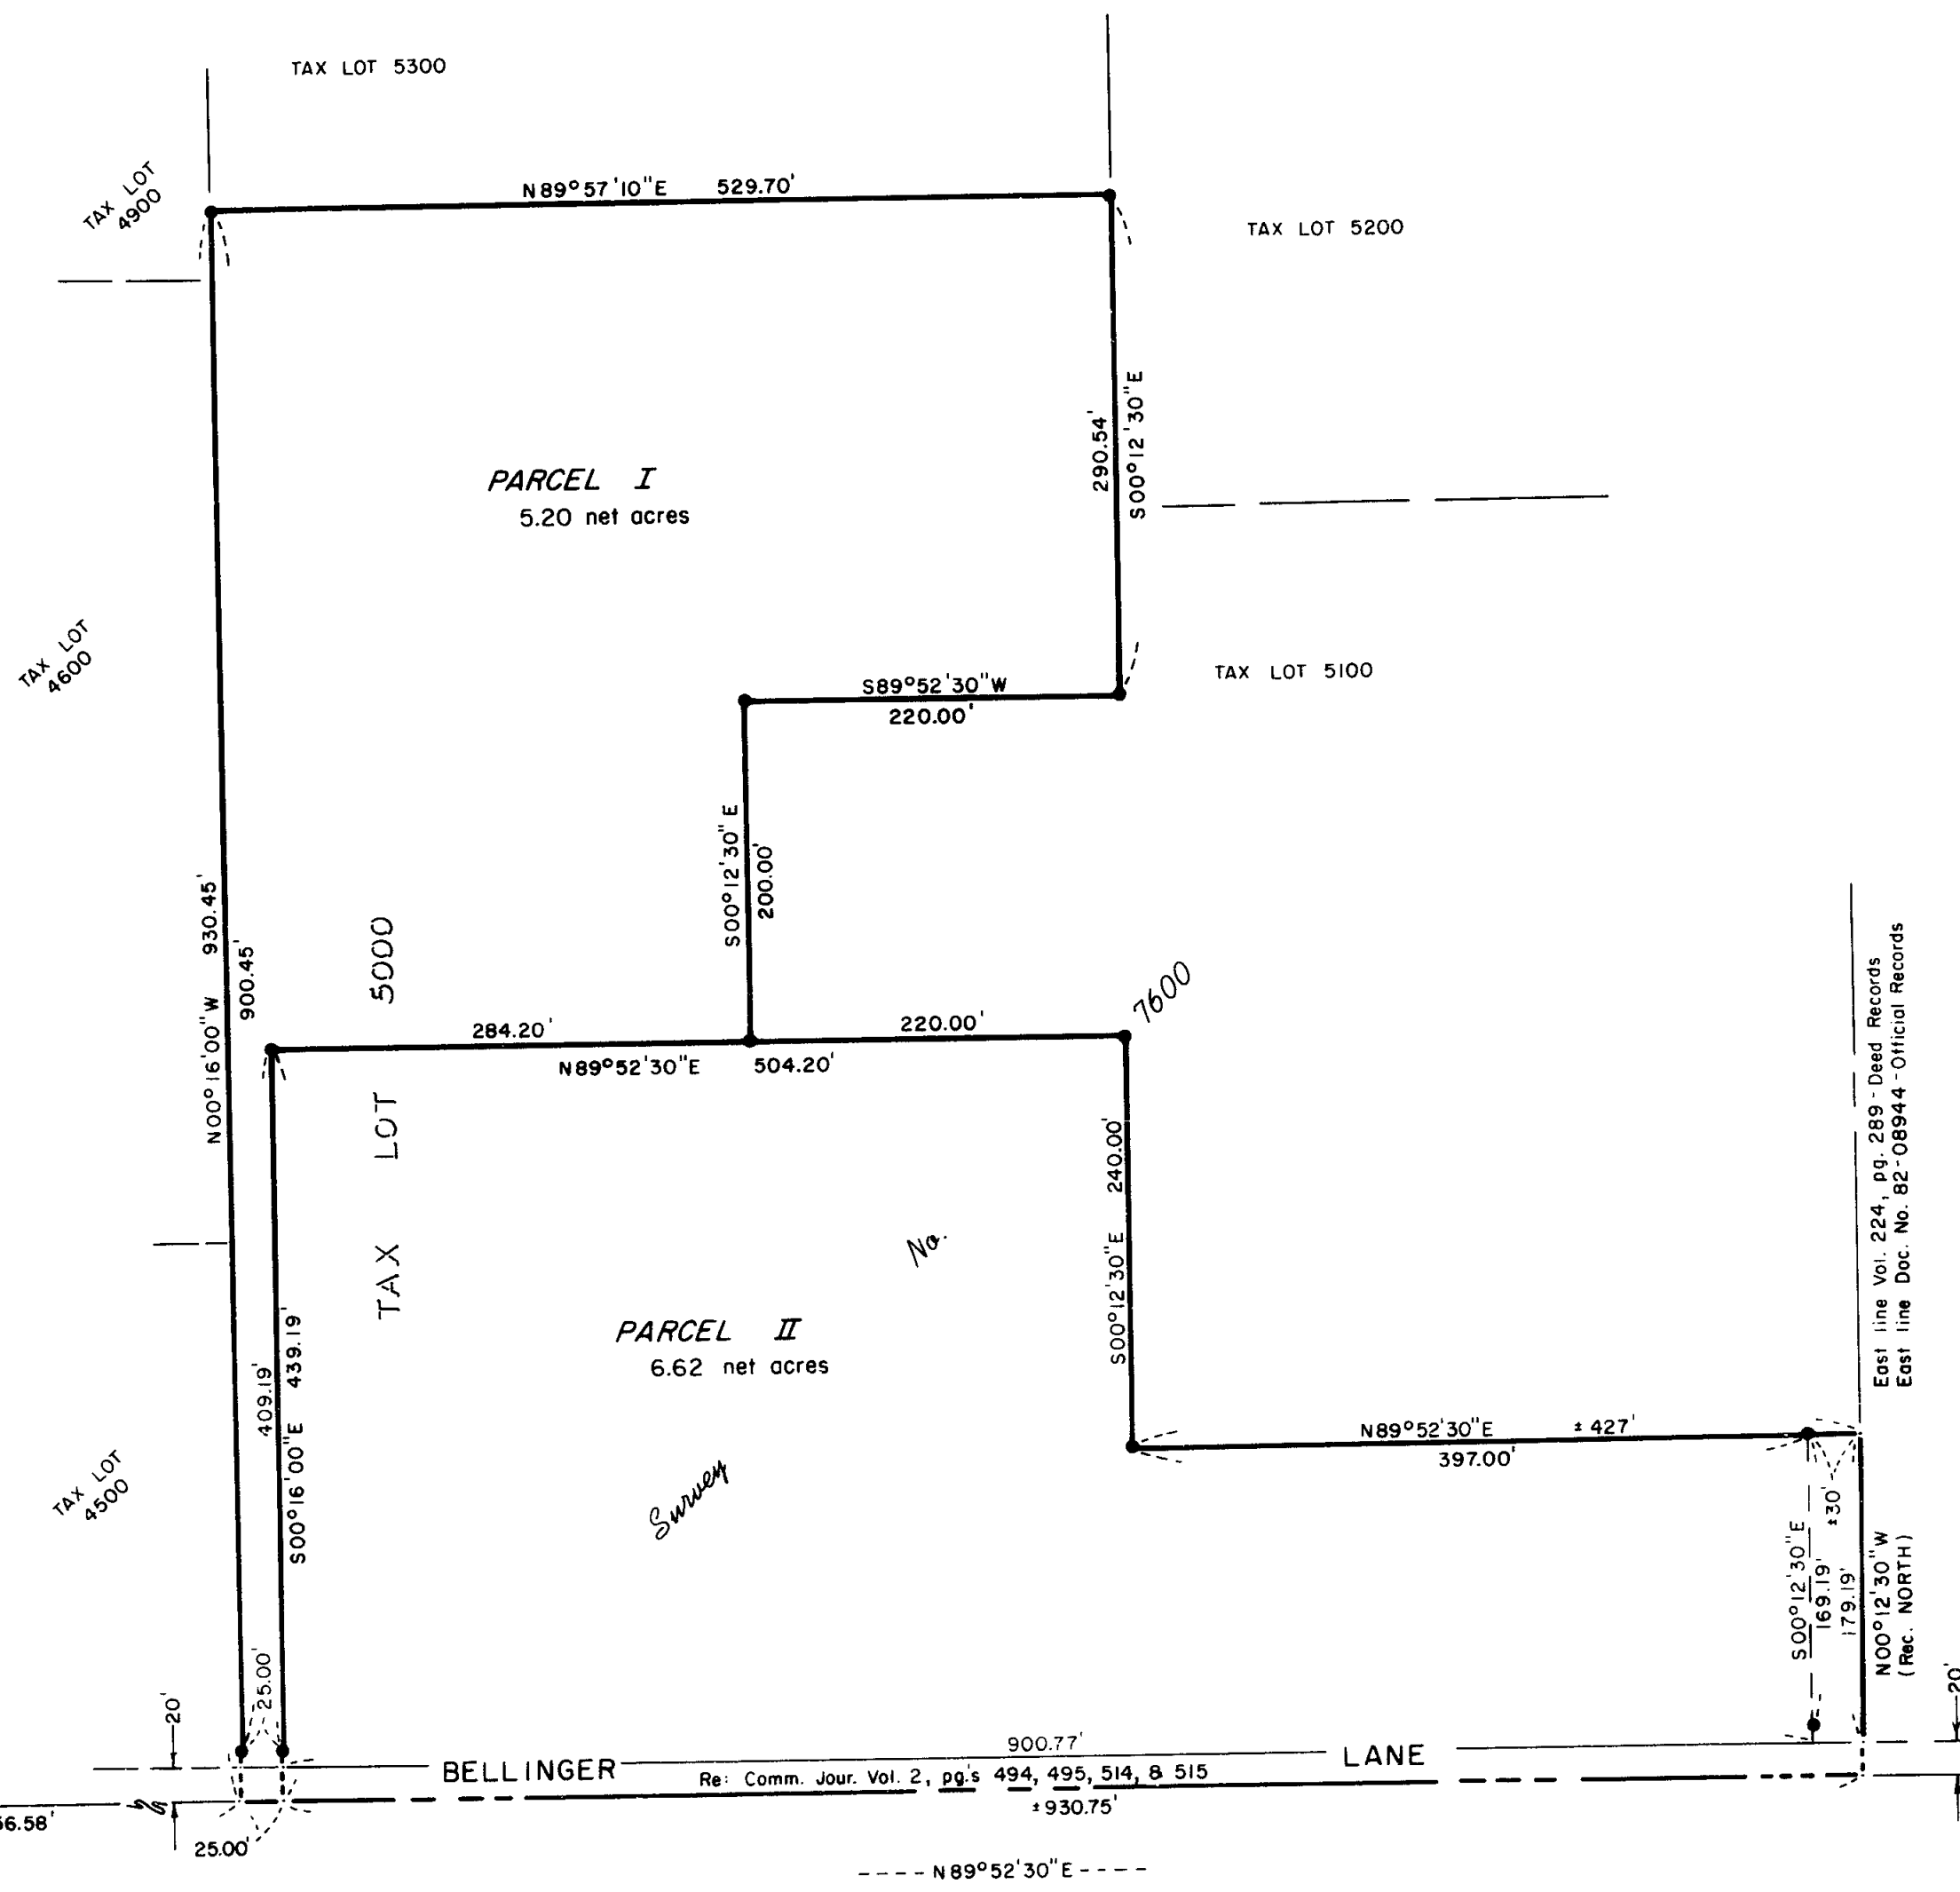

### APPROVALS:

Approved by the Jackson County Planning Department  
By: Del McNamey Date: June 2, 1983

All taxes, fees, assessments, or other charges as required by O.R.S. 311.280 have been paid as of JULY 5, 1983.  
Ray Stewart Director of Assessment & Taxation  
Gene Gordon Deputy

### RECORDER'S CERTIFICATE:

Filed for record this 13<sup>th</sup> day of July, 19 83, at 11:03 O'Clock A.M. and recorded in Volume 5, page 127 of the "Minor Land Partition" records of Jackson County, Oregon.  
Kathleen S. Beckett County Clerk  
Pauline E. McCormack Deputy

**\*\* RECEIVED \*\***  
Date 7/13/83 By SK  
This survey consists of:  
1. Plan by Map  
1. Narrative  
JACKSON COUNTY  
CLERK

HOFFBUHR/BATH & ASSOCIATES, INC.  
219 N. OAKDALE MEDFORD, OREGON  
BY: RICHARD L. BATH R.P.L.S. NO. 1069  
SCALE: 1" = 100' MAY 2, 1983  
BASIS OF BEARING SURVEY NO. 7600  
• = Fd. 5/8" iron pin per Survey No. 7600  
(Re: 76-037)

Richard L. Bath  
SURVEYOR

I certify this plat to be an exact photocopy of the original.  
Richard L. Bath  
SURVEYOR

S.E. COR. D.L.C. NO. 78  
per Survey No. 7600

S.W. COR. D.L.C. NO. 78  
per Survey No. 7600

SURVEY NO. 9664

SURVEY NARRATIVE TO COMPLY WITH PARAGRAPH 209.250  
OREGON REVISED STATUTES

SURVEY FOR: Maurice Butts  
3320 Bellinger Lane  
Medford, Oregon 97501



LOCATION: Northeast one-quarter (1/4) of Section 34,  
Township 37 South, Range 2 West, Willamette  
Meridian, Jackson County, Oregon

PURPOSE: To survey, monument, and describe the two  
parcels as shown and approved in Jackson  
County per file 82-72-MP

PROCEDURE: Relocated existing monuments established by this  
office for Survey No. 7600. The parcel boundaries were previously  
monumented in 1979 but tax lots were not created.

Basis of Bearing - Survey No. 7600

May 2, 1983

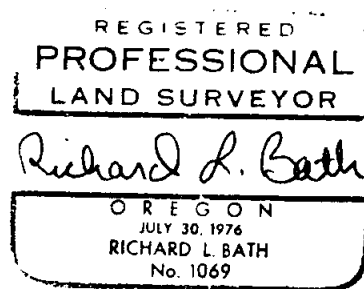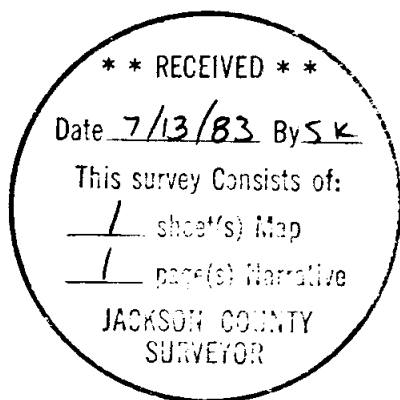

Richard L. Bath  
Hoffbuhr/Bath & Associates, Inc.  
219 North Oakdale  
Medford, Oregon 97501