


LEGEND:
 ● = FOUND MONUMENT, SEE NARRATIVE FOR DESCRIPTION.
 ○ = SET 2 1/2" PIPE WITH 3/4" ALUMINUM CAP, SEE NARRATIVE.
 — = U.S.F.S. BOUNDARY LINES WHICH HAVE RED PAINTED BLAZED TREES AND U.S.F.S. POSTS.
 () = ORIGINAL GOVERNMENT RECORD.

BASIS OF BEARINGS:
 GRID BEARINGS ORIGINATING FROM U.S.C. & G.S. STATIONS DUTCHMAN PEAK LOOKOUT AND ASHLAND PEAK, ROTATED COUNTER CLOCKWISE 01°30'57" TO TRUE MERIDIAN BEARINGS.

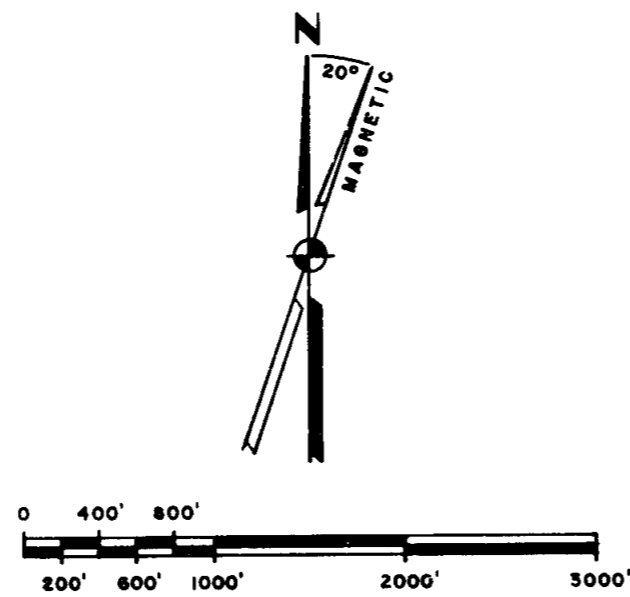

TO CONVERT FEET TO METERS DIVIDE DISTANCE (IN FEET) BY 3.28083333

HISTORY OF SURVEYS:
 THE RANGE LINE BETWEEN RANGES 1 EAST AND 2 EAST WAS SURVEYED BY BUTLER IVES AND GEORGE W. HYDE DURING GOVERNMENT CONTRACT NO. 39 DATED JANUARY 4, 1854. THE INTERIOR SECTION LINES AND THE EAST LINE OF T.40S.,R.1E., W.M. WERE SURVEYED BY RUFUS S. MOORE DURING GOVERNMENT CONTRACT NO. 637 DATED MAY 15, 1895. IN 1963 THE B.L.M. REPLACED THE FOUND ORIGINAL CORNERS IN THIS AREA WITH BRASS CAPPED PIPES. THE W. 1/4 CORNER AND THE E. 1/4 CORNER OF SECTION 26 WERE SET BY HAROLD CENTER, L.S. 1071, OF THE ROGUE RIVER NATIONAL FOREST DURING JACKSON CO. SURVEY NO. 9018.

SURVEYOR'S CERTIFICATE:
 I, LARRY J. FRIAR, A REGISTERED LAND SURVEYOR IN THE STATE OF OREGON, HEREBY CERTIFY THAT THIS PLAT AND THE NOTES HEREON, OR ATTACHED, ARE A CORRECT REPRESENTATION OF A SURVEY I PERFORMED DURING 1982 AND 1983, FOR THE U.S.D.A. FOREST SERVICE, IN ACCORDANCE WITH THE STATUTES OF THE STATE OF OREGON AND WITH THE ARTICLES OF MY CONTRACT.

REGISTERED PROFESSIONAL LAND SURVEYOR
 LARRY J. FRIAR
 L.S. 961

Larry J. Friar
 LARRY J. FRIAR L.S. 961

RECEIVED
 8/15/83
 This survey consists of:
 1. Survey Map
 2. Narrative
 JACKSON COUNTY SURVEYOR

PLAT OF SURVEY FOR
**U.S. FOREST SERVICE
 KLAMATH NATIONAL FOREST**

SECTIONS 25 AND 26, T.40S., R.1E., W.M.
 JACKSON CO. SCALE: 1" = 1000'
 OREGON DATE: JULY, 1983

PREPARED BY: FRIAR-MOFFIT AND ASSOCIATES
 MEDFORD, OREGON

DETAIL
 SCALE: 1" = 30'

(4) The original corner was set by Rufus S. Moore in 1895. A 3" Brass capped monument was set in 1963 by the B.L.M. from which;
 A 5" Chinquapin stump bears N25°30'W 5.1', scar visible.
 A 5" Chinquapin bears N09°30'E 10.1', scar visible.

(5) The original corner was set by Rufus S. Moore in 1895. A diligent search was made for said corner but nothing could be found. At a proportionate distance I set a 2-1/2" pipe with a 3" Aluminum cap stamped:

T40S R1E
 S 24
 1/4 —————
 S 25
 LS 961
 1983

from which;

A 4" Pine bears N17°E 11.0', scribed 1/4 S24 BT, with a Brass washer nailed at the BT scribed stamped LS 961.

A 12" Pine bears West 14.6', scribed 1/4 S25 BT, with a Brass washer nailed at the BT scribe stamped LS 961.

(6) The original corner was set by Rufus S. Moore in 1895. A 3" Brass capped monument was set in 1963 by the B.L.M. from which;
 A 10" Fir bears N30°W 35.1', scar visible.

Since the remaining bearing trees were destroyed I scribed;
 A 5" Fir which bears S29°W 15.9', scribed S25T40SR1E BT, with a Brass washer nailed at the BT scribe stamped LS 961.

(7) The original corner was set by Rufus S. Moore in 1895. A 3" brass capped monument was set in 1963 by the B.L.M. from which;
 A 7" Oak bears S79°E 61.8', scar visible.

Since the remaining bearing trees were destroyed I scribed;
 A 7" Pine which bears N19°E 10.7', scribed W1/4 S30 BT, with a Brass washer nailed at the BT scribe stamped LS 961.

(8) The original one-quarter (1/4) corner was set by Rufus S. Moore in 1895. Since the corner falls in a dirt road, the B.L.M. set 3" Brass capped reference monuments near the actual one-quarter (1/4) corner. From the actual one-quarter (1/4) corner;

A 14" Pine bears S79°W 50.8', scar visible.

Since the remaining bearing trees were destroyed I scribed;
 A 12" Pine which bears N03°W 59.1', scribed E1/4 S25 BT, with a Brass washer nailed at the BT scribe stamped LS 961.

(9) A 3" Brass capped reference monument was set in 1963 by the B.L.M. near the actual one-quarter (1/4) corner. From the actual one-quarter corner;

A 14" Pine bears S79°W 50.8', scar visible.

A 12" Pine bears N03°W 59.1', scribed E1/4 S25 BT, with a Brass washer nailed at the BT scribe stamped LS 961.


(10) The original corner was set by Rufus S. Moore in 1895. A 3" Brass capped monument was set in 1963 by the B.L.M. from which;
 A 10" Oak bears N18°E 16.5', scar visible.
 A 8" Oak bears S29°E 14.8', scar visible.

(11) The original corner was set by Rufus S. Moore in 1895. A 3" Brass capped monument was set in 1963 by the B.L.M. from which;
 A 13" Oak bears N07°30'E 51.1', scar visible.
 A 30" Pine bears S29°30'W 48.7', scar visible.
 A 8" Oak bears N28°30'W 45.2', scar visible.

DATE: July 1983 ** RECEIVED **
 JOB #82-159
 KLAMATH NATIONAL FOREST

8/15/83 By SK
 This survey consists of:
1 sheet(s) Map
2 page(s) Narrative
 JACKSON COUNTY
 SURVEYOR

FRIAR-MOFFIT & ASSOCIATES
 717 West 10th, Suite 1
 Medford, OR 97501

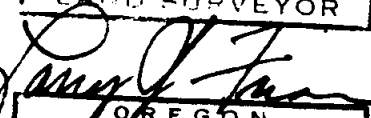REGISTERED
PROFESSIONAL
 LAND SURVEYOR

 OREGON
 JULY 16, 1971
 LARRY J. FRIAR
 961

SURVEY NARRATIVE TO COMPLY WITH ORS 209.250

SURVEY FOR: U.S. Department of Agriculture - Forest Service - Klamath National Forest
1312 Fairlane Road
Yreka, CA 96097

LOCATION: Sections 25 and 26, Township 40 South,
Range 1 East, Willamette Meridian,
Jackson County, Oregon.

PURPOSE: To mark and post the Boundary lines
between private land and National Forest
land's and to monument certain corners as
shown on the annexed map.

PROCEDURE: U.S.C. and G.S. Station, Ashland Peak, was
occupied, and using Dutchman Peak Lookout
Tower as a back sight, distances and angles
were measured either directly to controlling
corners or to offsets near the controlling
corners. This work was accomplished with a
Hewlett Packard 3808 and 3800 Electronic
measuring devices and a Kern DKM 2AE, 1-
second Theodolite.

Traverses were then ran along lines to be
posted and closed to the controlling corners
or offset points.

Offsets were then calculated from the traverse
to true line. The lines were then blazed and
painted and metal posts with Forest Boundary
signs were set at intervisible points along
the Boundary lines.

The random traverses along property lines were
measured using a Kern K1SE Theodolite and
DM 500 and a Topcon GTS2 Total Station.

Monuments found and used for control and
monuments set by this survey are described
as follows:

(1) The original corner was set by Rufus S. Moore in 1895. A 3"
Brass capped monument was set in 1963 by the B.L.M. from which;
A 19" Fir bears N38°E 27.8', scar visible.
A 11" Fir bears S40°E 48.2', scar visible.
A 15" Fir bears S44°30'W 39.0', scar visible.
A 17" Fir bears N25°30'W 33.8', scar visible.

(2) The original corner was set by Rufus S. Moore in 1895. A 2-1/2"
Brass capped monument was set by Harold Center, L.S. 1071, in 1981
from bearing trees established during the 1963 B.L.M. Remonumentation
from which;
A 12" Pine bears S73°E 53.3', scar visible.
A 12" Pine stump bears S63°E 19.0', scribe visible.
A 18" Fir bears S85°W 34.1', scar visible.
A 33' Fir snag bears N82°30'W 21.3', scar visible.

(3) The original corner was set by Rufus S. Moore in 1895. A 2-1/2"
Brass capped monument was set by Harold Center, L.S. 1071, by
single proportion from which;
A 5" Cedar bears N54°30'E 37.0', scribe visible.
A 17" Cedar bears S62°W 6.5', scribe visible.