

1/4 27
34

Fd. 1" iron pipe w/yellow plastic cap
mkd. JACKSON C.S. and the following BT's:

B. Oak 24" dia. bears N 6°39'E 69.7 ft.
(rec. N 6 1/2°E 69.44 ft.)

B. Oak 16" dia. stub 8 ft. high bears S 6°29'W 58.1 ft.
(rec. S 6°W 61.68 ft.)

W. Oak 9" dia. bears S 29°55'W 58.1 ft.
(rec. S 29 1/2°W 57.97 ft.)



MAP of SURVEY

Located in the northwest quarter of Section 34,
Township 38 South, Range 3 West of the Willamette
Meridian in Jackson County, Oregon.

for

APPLEGATE RURAL FIRE DIST. NO. 9

APPLEGATE ROAD

S 7°13'10" W 161.51
(Rec. S 7°13'10" W 161.47)

S 7°14'42" W 62.92
(Rec. S 7°13'10" W) 63.00

S 82°51'28" E 20.98
(Rec. S 82°46'50" E 21.00)

1.07 acres


212.00

EAST
190.63

N 89°29'09" E 486.77 (Rec. EAST 488.18)

fenceline

2.28

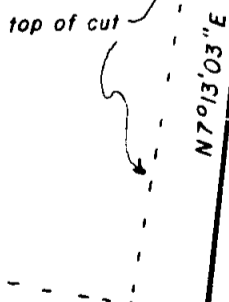

** RECEIVED **
Date 2/2/84 By JW
This survey consists of:
- 1 sheet(s) Map
- 1 page(s) Narrative
JACKSON COUNTY SURVEYOR

BASIS OF BEARING: Filed survey no. 4553
○ Found 3/4" iron pin
● Set 5/8" x 24" iron pin w/ a yellow plastic cap
marked WEAVER L.S. 1679.
SCALE: 1" = 50'
DATE: December 20, 1983
Surveyed by:
FLATEBO, WEAVER & ASSOC., INC.
P.O. BOX 900
Jacksonville, Oregon 97530

REGISTERED
PROFESSIONAL
LAND SURVEYOR

Scott C. Weaver

OSFON
JULY 14, 1978
SCOTT C. WEAVER
1679

Survey No. 9854

SURVEY NARRATIVE TO COMPLY WITH O.R.S. 209.250.

Survey For: Applegate Rural Fire District No. 9
181 Applegate Road
Jacksonville, Oregon 97530

Location: Located in the northwest quarter of Section 34, Township 38 South, Range 3 West of the Willamette Meridian, Jackson County, Oregon.

Purpose: To monument the east boundary of a parcel of land being conveyed to the Fire District. A description for this parcel was prepared based on this survey.

Procedure: Filed survey number 4553 was utilized for control of the easterly right of way of Applegate Road, as well as the north line of the parcel being surveyed. This survey was utilized for controlling the north line of the parcel because of its apparent relationship with the description contained in instrument no. O.R. 72-10031. The north one quarter corner of Section 34 was tied in order to verify the location of the monuments used. The report of this corner appears on the face of the accompanying map.

Filed survey No. 4553 was used for bearing control.

Surveyed by: Flatebo, Weaver & Assoc., Inc.
P.O. Box 900
Jacksonville, Oregon 97530

Date: December 20, 1983

