
MINOR LAND PARTITION

LOCATION: SW I/4 SECTION 19, T.36S., R.4 W.W. M., JACKSON COUNTY, OREGON DATE: OCT. 24, 1983

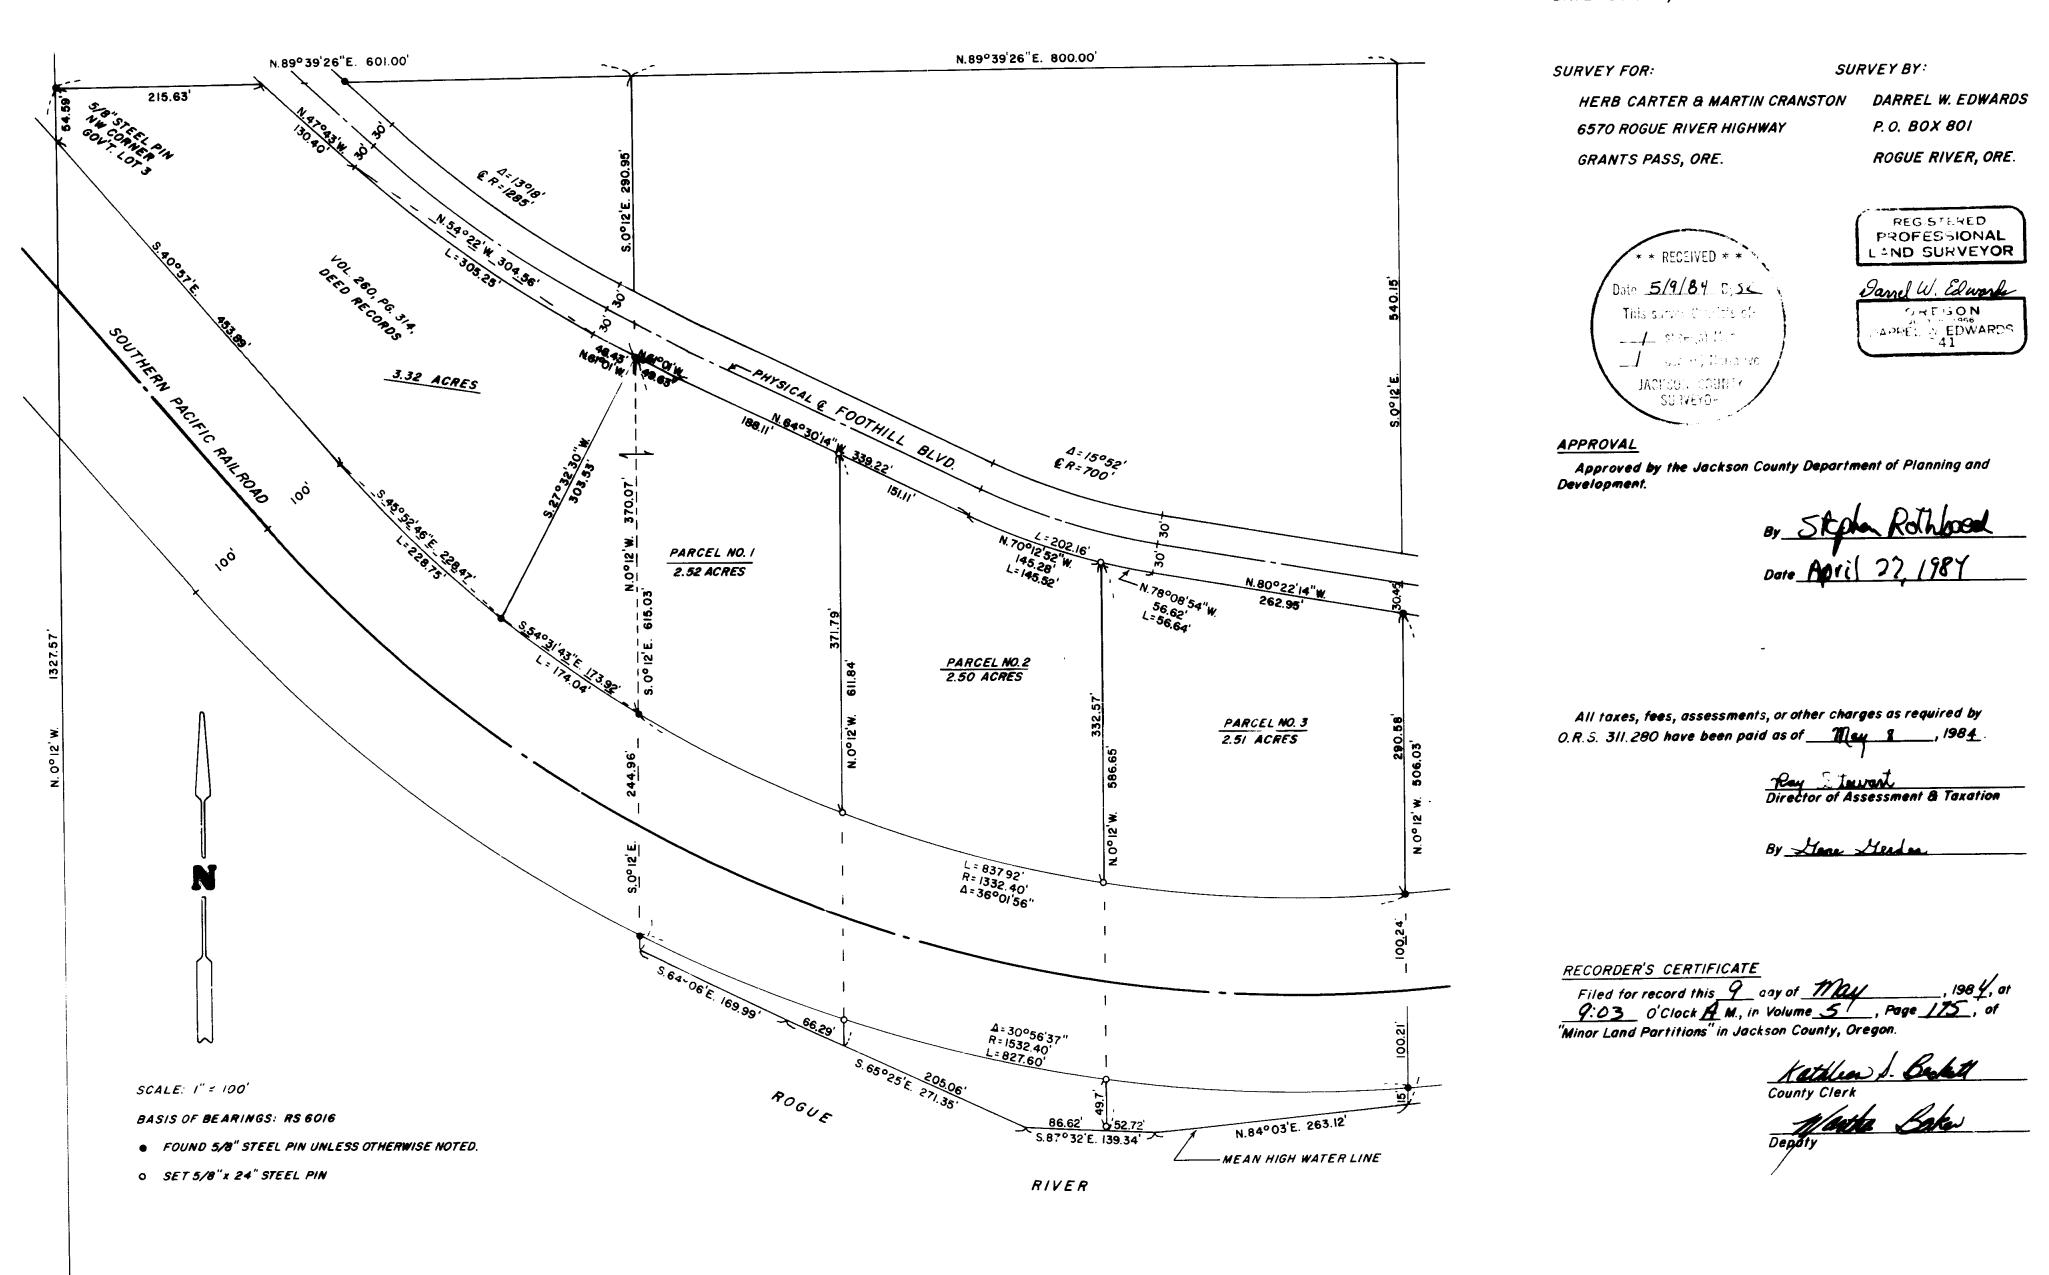

EDWARD'S SURVEYING

P. O. Box 801 Rogue River, OR 97537 Phone 582-3110

> 9963 SURVEY NO.

SURVEY NARRATIVE TO COMPLY WITH PARAGRAPH 209.250, OREGON REVISED STATUTES.

Herb Carter & Martin Cranston SURVEY FOR:

6570 Rogue River Highway Grants Pass, Oregon 97526

Southwest 1/4 of Section 19, Township 36 South, Range LOCATION:

4 West of the Willamette Meridian, Jackson County, Ore.

PURPOSE: Minor Land Partition creating 3 parcels of land.

Found pins set by me in a prior survey marking the ex-PROCEDURE:

terior boundaries of property to be partitioned. steel pins creating Parcel No. 2 as shown on accompanying

plat.

BASIS OF BEARINGS: RS 6016

Lietz TM-20C theodolite, Lietz Red-1 EDM and 200 foot EQUIPMENT:

tape.

DATE COMPLETED: Oct. 24, 1983.

* * RECEIVED * * Date 5/9/84 By 5k This survey Consists of: _____ sheet(s) Map ⊥__ page(s) Narrative YTHUCO MCCHOAL SURVEYOR

REGISTERED **PROFESSIONAL** LAND SURVEYOR

Janel W Edward

OREGON DARREL W. EDWARDS