


As lifted relative to  
 lots 13 & 14 Blk 1  
 see map. Vol 311 p. 172

# NEWTOWN ADDITION TO THE CITY OF MEDFORD ORE SCALE 1 IN. = 40 FT.

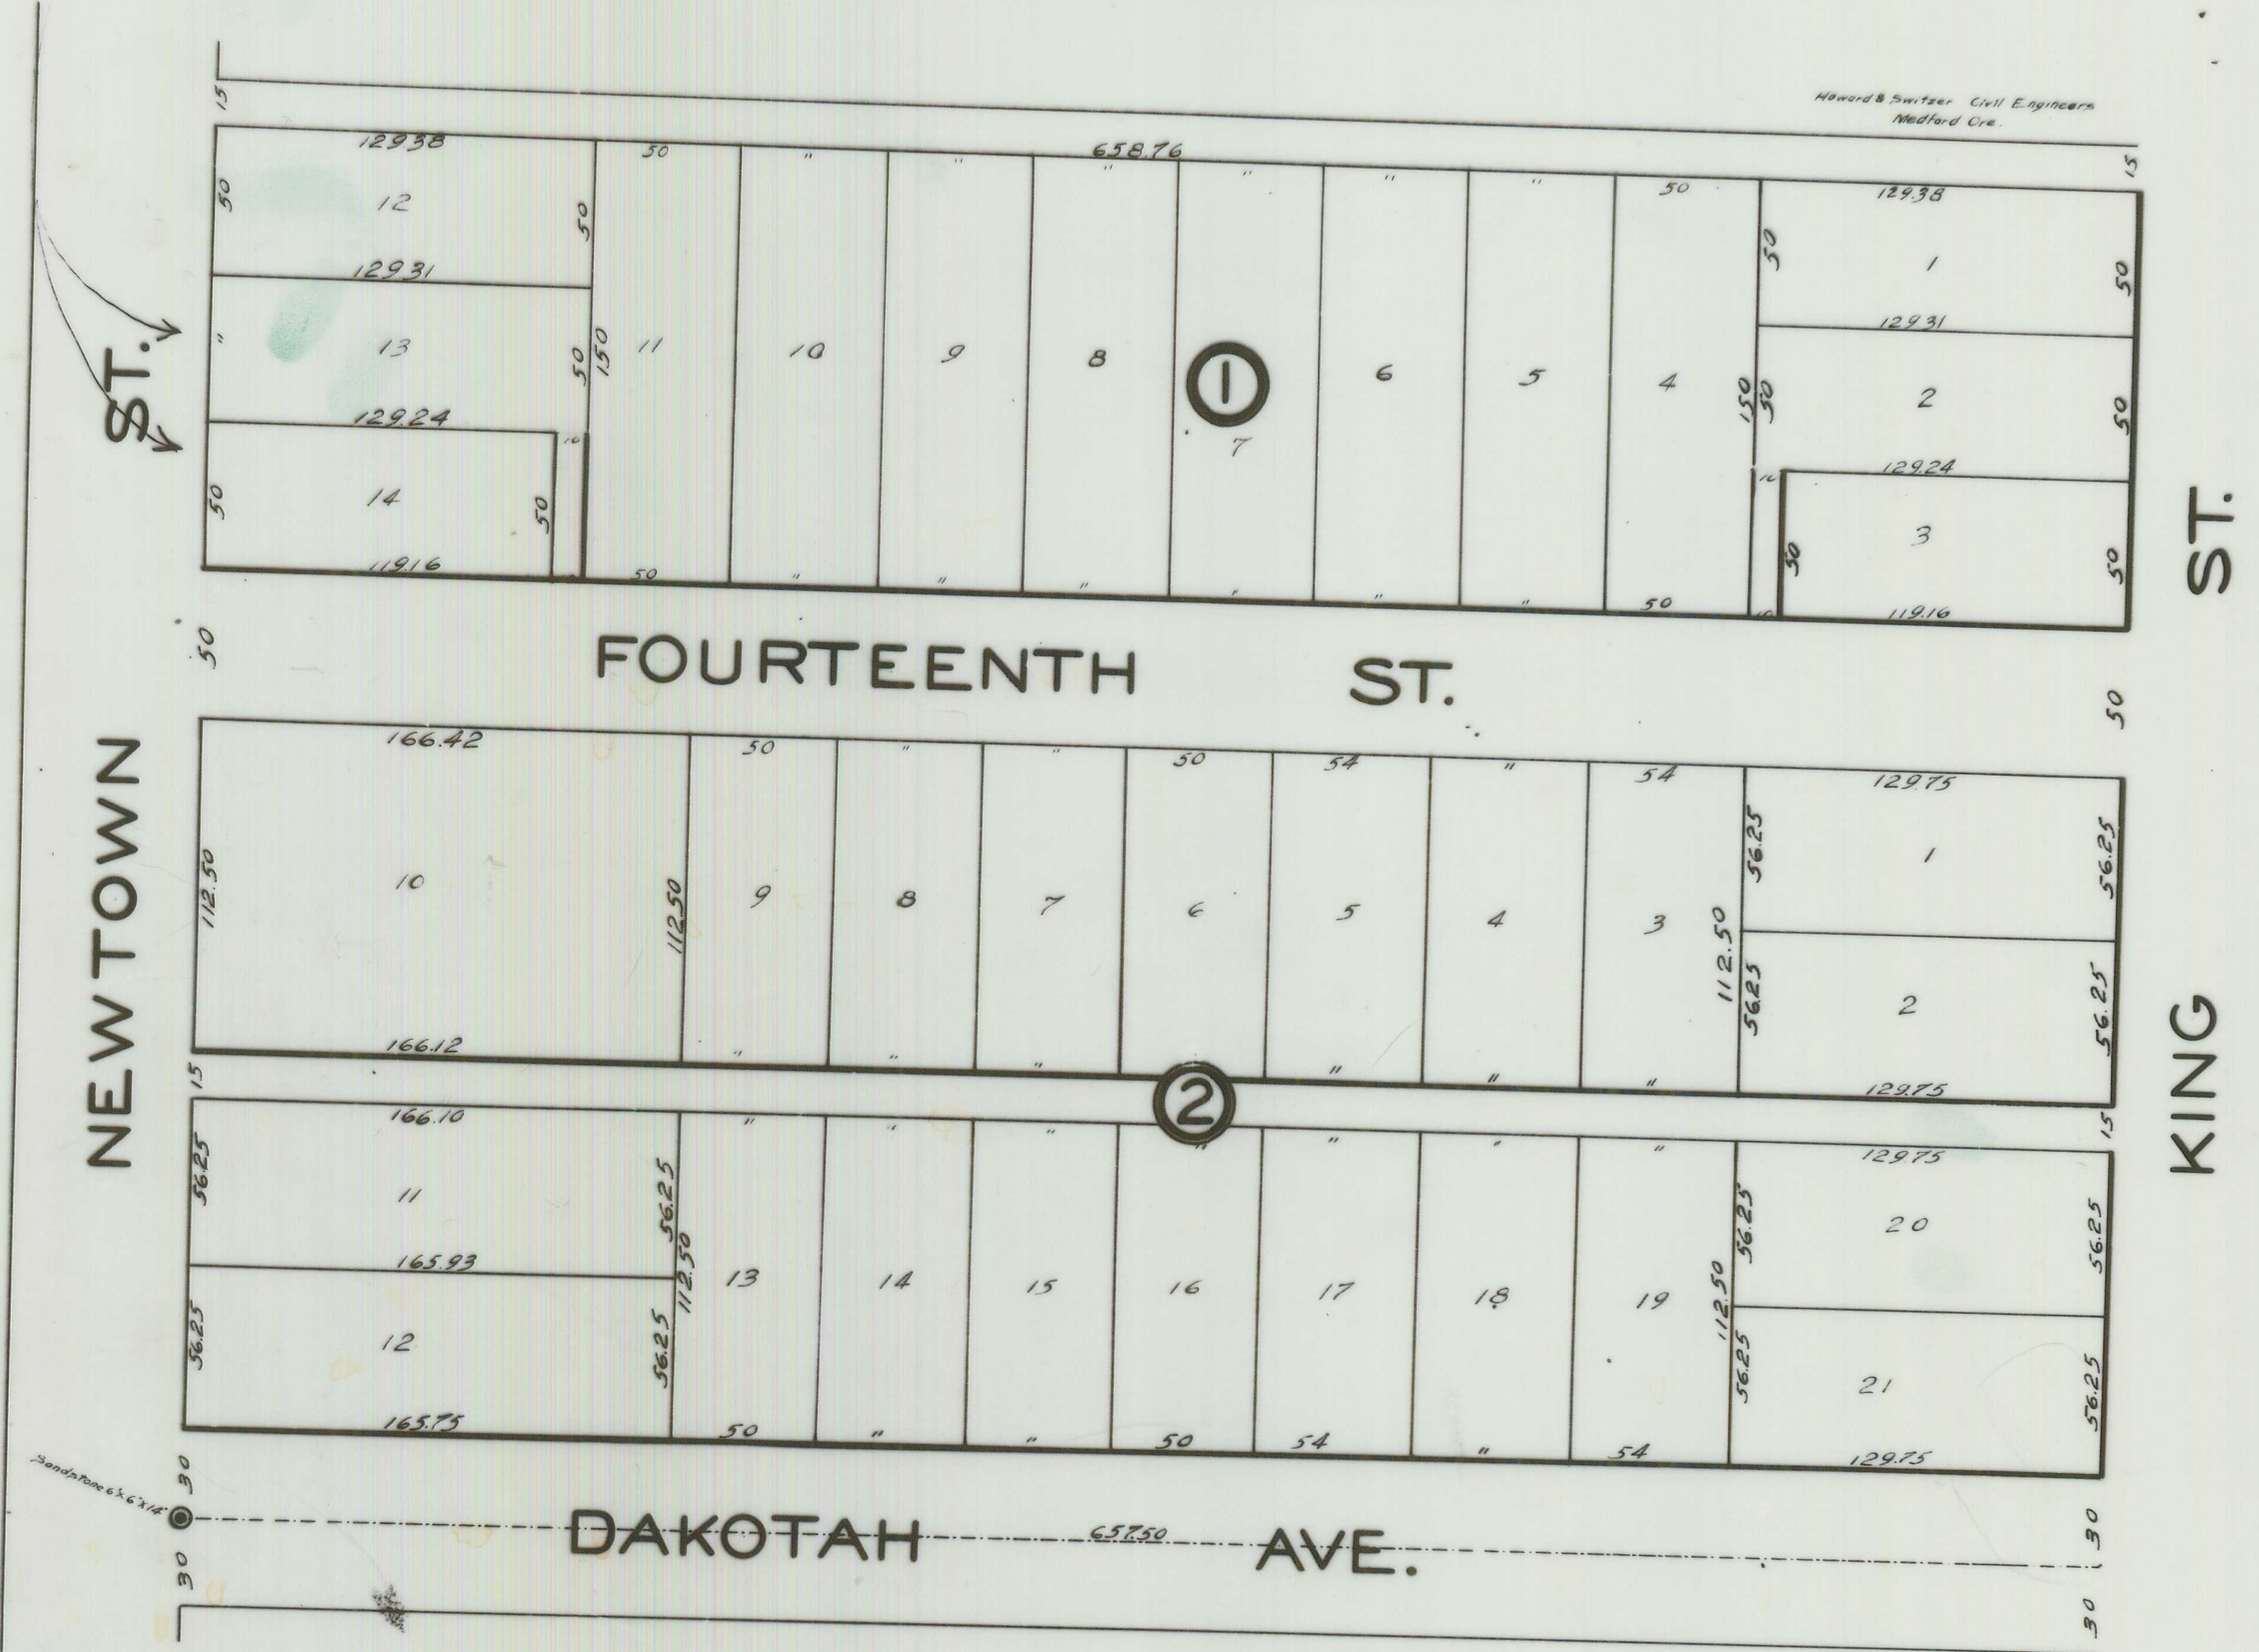

**DESCRIPTION** The South 175 ft. in width off the South portion of Lots 3, and all of Lot 4 Block 2 of Burt's Addition to Medford Ore. The initial point for the survey of this tract is a stone set 6 inches below the surface of the ground at the SW corner of Lot 4 aforesaid and which now marks the intersection between the East line of Newtown Street and the center line of Dakota Ave., and from which the 1/4 Sec corner between Sections 25 and 26 Twp. 37 S. R. 2 W. of the W.M. bears West 145.2 ft.

**DEDICATION** Know all men by these presents that WE the undersigned DEDICATORS are the owners in fee simple of the above described tract as follows to wit: - Richard Sherwood and Kate Sherwood (husband and wife) are the owners of the West half of the 175 ft off the South portion of Lots Block 3 aforesaid, and that P.A. Trana and Prudence Trana (husband and wife) are the owners of the East half of the 175 ft off the South portion of said Lots Block 3 aforesaid, and W.I. Brown and M.P. Brown (husband and wife) are the owners of the West 366 ft. of the West portion of Lot 4 Block 2 aforesaid, and Aaron Wyland and Nancy E. Wyland (husband and wife) are the owners of 292 ft off the East portion of said Lot 4. Therefore know all men by these presents that we the above named have laid out the above described tract into Lots, Blocks, Streets, and Alleys as shown by the map hereon, and that said map is a correct representation of said survey and subdivision and we do here by DEDICATE to the Public all of the Streets and Alleys as shown by the map hereon, located on our respective tracts as above described, and that we hereby DESIGNATE and name said tract as NEWTOWN ADDITION to Medford Ore.

State of Oregon }  
 County of Jackson }  
 Personally appeared before me a Notary Public in and for said County and State the within named Richard Sherwood and Kate Sherwood (husband and wife) and P.A. Trana and Prudence Trana (husband and wife) and W.I. Brown and M.P. Brown (husband and wife) and Aaron Wyland and Nancy E. Wyland (husband and wife) all of said County and State, and to me personally known to be the above named, and who executed the above instrument and severally acknowledged to me that they executed the same freely and voluntarily for the purposes therein mentioned. Done this 11th day of August A.D. 1909.

*W. J. Switzer*  
 Notary Public

Done in the presence of  
*Richard Sherwood* Seal  
*Kate Sherwood* Seal  
*P.A. Trana* Seal  
*Prudence Trana* Seal  
*W.I. Brown* Seal  
*M.P. Brown* Seal  
*Aaron Wyland* Seal  
*Nancy E. Wyland* Seal

**SURVEYORS AFFIDAVIT** Know all men by these presents that J.S. Howard assisted by Lewis Switzer (experienced surveyors) did on the 10-11-12 Aug AD 1909 survey the NEWTOWN ADDITION to the City of Medford Ore. as shown by the map hereon and that said map is a correct representation of said survey as made by me on the ground. In witness whereof I have hereunto set my Hand and Seal. Done this 17th day of August A.D. 1909.

State of Oregon }  
 County of Jackson }  
 Subscribed and sworn to before me by said J.S. Howard. Done this 17th day of August A.D. 1909.

Done in the presence of  
*J.S. Howard* Seal  
*Lewis Switzer* Seal  
 Notary Public

Examined and recommended for approval This 27th day of August A.D. 1909  
*Howard & Switzer*  
 Civil Engineers

Examined and approved by the City Council of Medford Ore. This 27th day of August A.D. 1909  
*J.S. Howard*  
 Recorder for Medford

Examined and recommended to the County Commissioners Court This 28th day of Sept. A.D. 1909  
*W. J. Switzer*  
 Assessor

Filed for record this 7th day of Oct. A.D. 1909 at 9 o'clock and recorded in Vol. 2 Page of Plats Records of Jackson County Oregon  
*R.D. Burnett*  
 Recorder for Jackson County

Accepted by the City Council of Medford Ore this 27th day of September A.D. 1909 and recorded in Vol. 3 Page 27 of Plats  
*J.S. Howard*  
 Recorder for Medford

Filed Sept 28th 1909  
*W.R. Coleman*  
 Clerk

1-3