


THE FREDERICK PORT CO.
1401 BAYVIEW ST., SAN FRANCISCO, CAL.

RENSHAW SUBDIVISION

IN
SEC 31 & 32 T 37S R 1W WM.
Scale 1" = 200' Oct. 1909

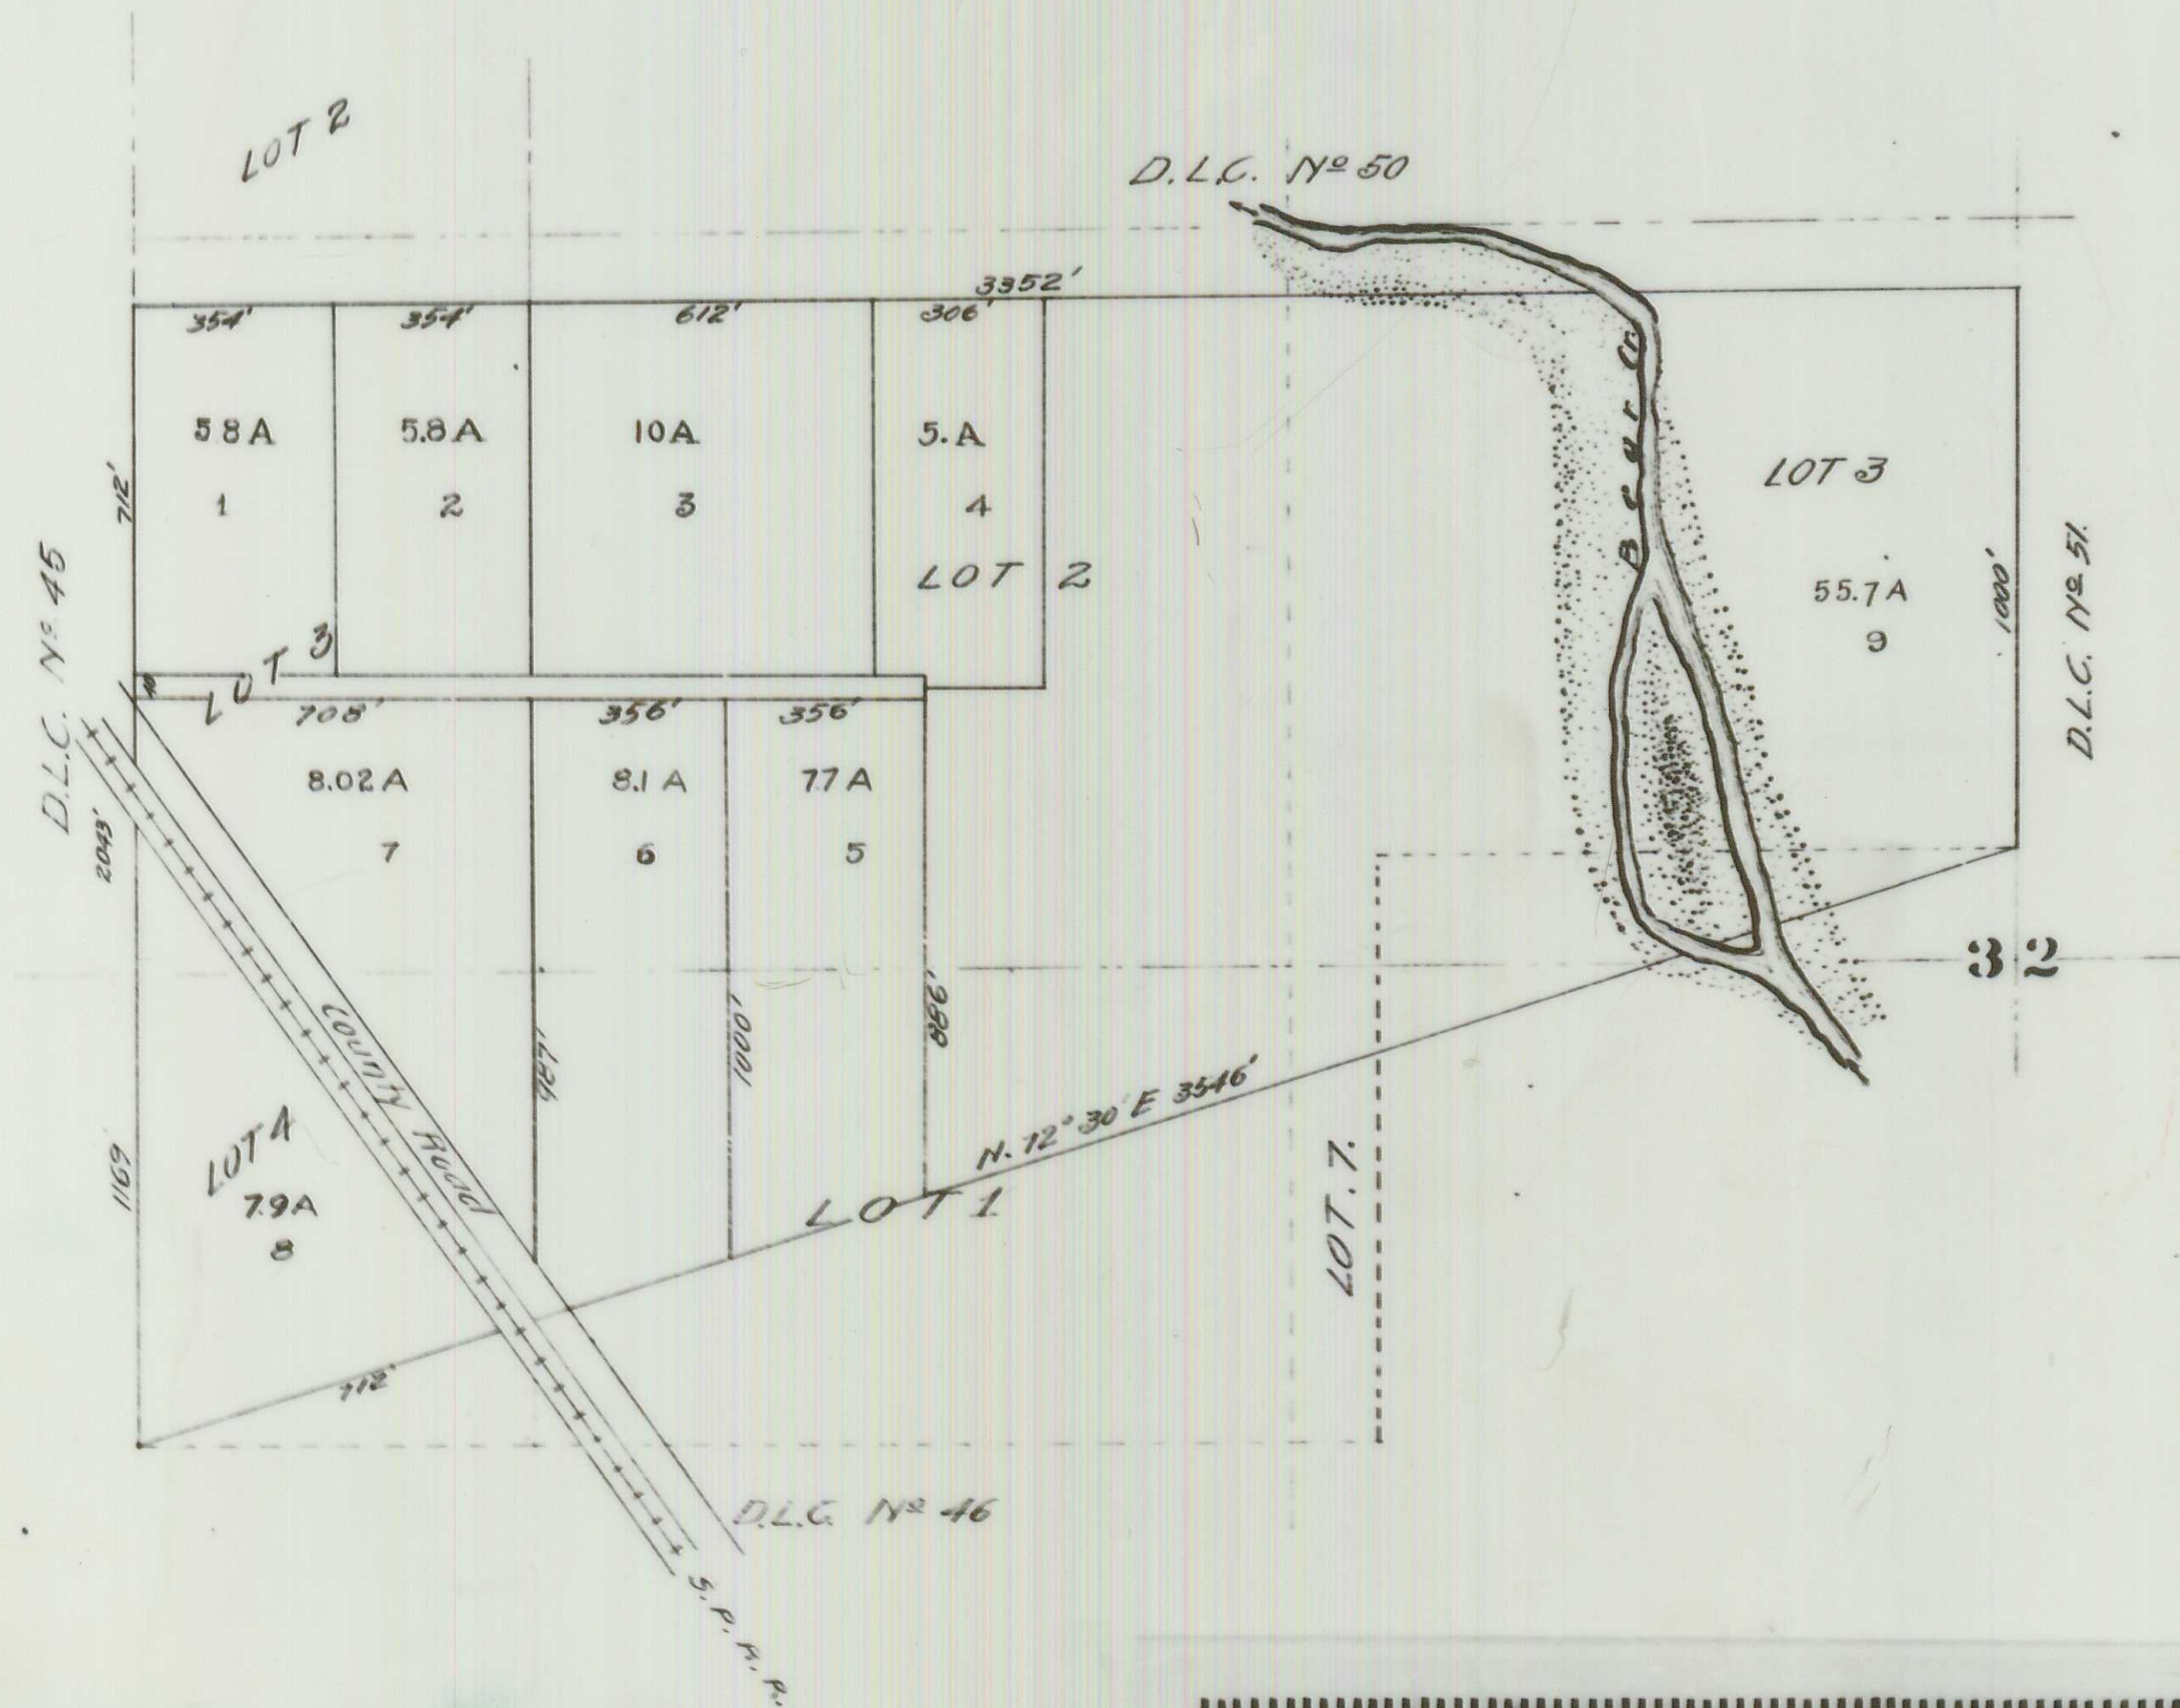

DESCRIPTION

Commencing at the S.W. cor. of Lot 4 Sec. 31 T 37S. R. 1W of W.M. thence N 72° 30' E 3346' N 1000' W. 3352' to place of beginning containing 1142.00 acs. The same being part of Lots 3 and 4 Sec. 31 and Lots 2 and 3 and part of Lots 1 and 7 in Sec. 32 of above named Township.

DEDICATION

Know all men by these presents that I, E. Renshaw, and Cora E. Renshaw his wife are the owners of the above described tract of land and that we have laid out the same into lots and roads as shown by the map here on and that said map is a correct representation of said survey and subdivision and that we do hereby dedicate to the Public for Public Highways all of the roads as shown on the map of said tract and do hereby designate and name said tract as shown hereon the **RENSHAW SUBDIVISION**.
In witness whereof we have hereunto set our hands and seals this ___ day of Oct 1909.
Done in the presence of
E. Renshaw
Cora E. Renshaw

STATE OF OREGON }
COUNTY OF JACKSON } ss.

Personally appeared before me a notary public, in and for the said County of Jackson State of Oregon, E. Renshaw and Cora E. Renshaw (his wife) of said county and state to me personally known to be the above named who executed the above instrument and acknowledged to me that they did the same freely and voluntarily.

I, _____ hereby certify that this plat was made from notes taken during actual survey and that said plat is a true representation of said survey.
Subscribed and sworn to before me this ___ day of ___ 1909.

Examined and approved this 23 day of Oct. 1909.
J. V. Howell COUNTY ASSESSOR.

For order of County Commissioners approving this plat see Vol. 13 Page 314 of Commissioners Journal of Proceedings
J. A. Sullivan CLERK OF JACKSON CO.
By M. B. Jones Deputy

NOTE Reproduced from the tracing made by E. B. Sawyer who has filed in the office of the County Clerk Aug 23 1909 and returned for application Oregon's Commission Civil Engineers

certify that the within instrument of writing was received and filed for record at 2 o'clock P. M. on the 23 day of Oct. 1909 and is recorded in volume _____ of records
R. H. Sullivan

Filed August 23 1909
W. R. Coleman
Clerk
By M. B. Jones
Deputy

