

Jackson

Street

HILL VIEW ADDITION

DESCRIPTION

Commencing 1666.5 feet North and 30 feet West of the South-east Corner of the South-west 1/4 of the Northwest 1/4 of Sec. 25 T 31 S: R 2 W of the Willamette Meridian (a point on the West boundary of Columbus Avenue) thence West 630 feet thence North 631 feet thence East 630 feet thence South 631 feet to the point of beginning (stone 17718).
Being lots 1-2-3-4-5-12-13-14-15-16 of West Medford subdivision.

DEDICATION

Know all men by these Presents that we L.G. Porter and Ada Porter, (husband and wife) and G.W. Porter and Maud Porter (husband and wife) and C.W. McDonald and Eva W. McDonald (husband and wife) are the owners in fee simple of the above described tract of land: that we have laid out the same into Lots, Blocks, Streets, and Alleys as shown by the Map hereon and that said Map is a correct representation of said survey and subdivisions, and that we do hereby Dedicate to the Public for Public Highways all of the Streets and Alleys as shown on the map of said tract; and do hereby Designate and Name said tract as shown hereon the "Hill View" Addition to the City of Medford, Oregon. Said tract is adjoining the Corporate limits of said City on the West. In witness whereof, We have hereunto set our hands and seals this 29 day of March A.D. 1910.

Done in the Presence of
L.G. Porter (Seal)
J.W. Carroll (Seal)
G.W. Porter (Seal)
C.W. McDonald (Seal)
Eva W. McDonald (Seal)

State of Oregon ss.
County of Jackson ss.

Personally came before me Notary Public in and for said County and State the within named L.G. Porter and Ada Porter, his wife and G.W. Porter and Maud Porter, his wife and C.W. McDonald and Eva W. McDonald, his wife all of Jackson County, State of Oregon to me personally to be the above named, and who executed the above instrument, and severally acknowledged to me that they executed the same freely and voluntary for the purposes therein mentioned.
Done this 29th day of March A.D. 1910

N.J. Switzer J. Carroll
Notary Public

I C.F. Switzer do hereby certify that I surveyed the above described tract between the 16th and 17th days of March A.D. 1910 and that the map hereon is a correct representation of the survey as made by me on the ground.

C.F. Switzer

Examined and recommended for approval this 25th day of Mar A.D. 1910
Frank M. Grice
County Surveyor

Examined and approved this 6 day of April AD 1910
M.C. Grice
Assessor for Jackson County

For order of County Commissioners Court approving this Plat see Vol 13 Page 477.
of Commissioners Court Journal of proceedings.


18032
Clerk of Jackson County, Oregon.
Filed for record this 7 day of April A.D. 1910 and recorded in Vol. Page of Plots

P.R. Coleman
Clerk of Jackson County, Oregon

18032
Recorded for Jackson County, Oregon.

Plat April 6, 1910
P.R. Coleman
Clerk

18032
Tenn.
N.P.

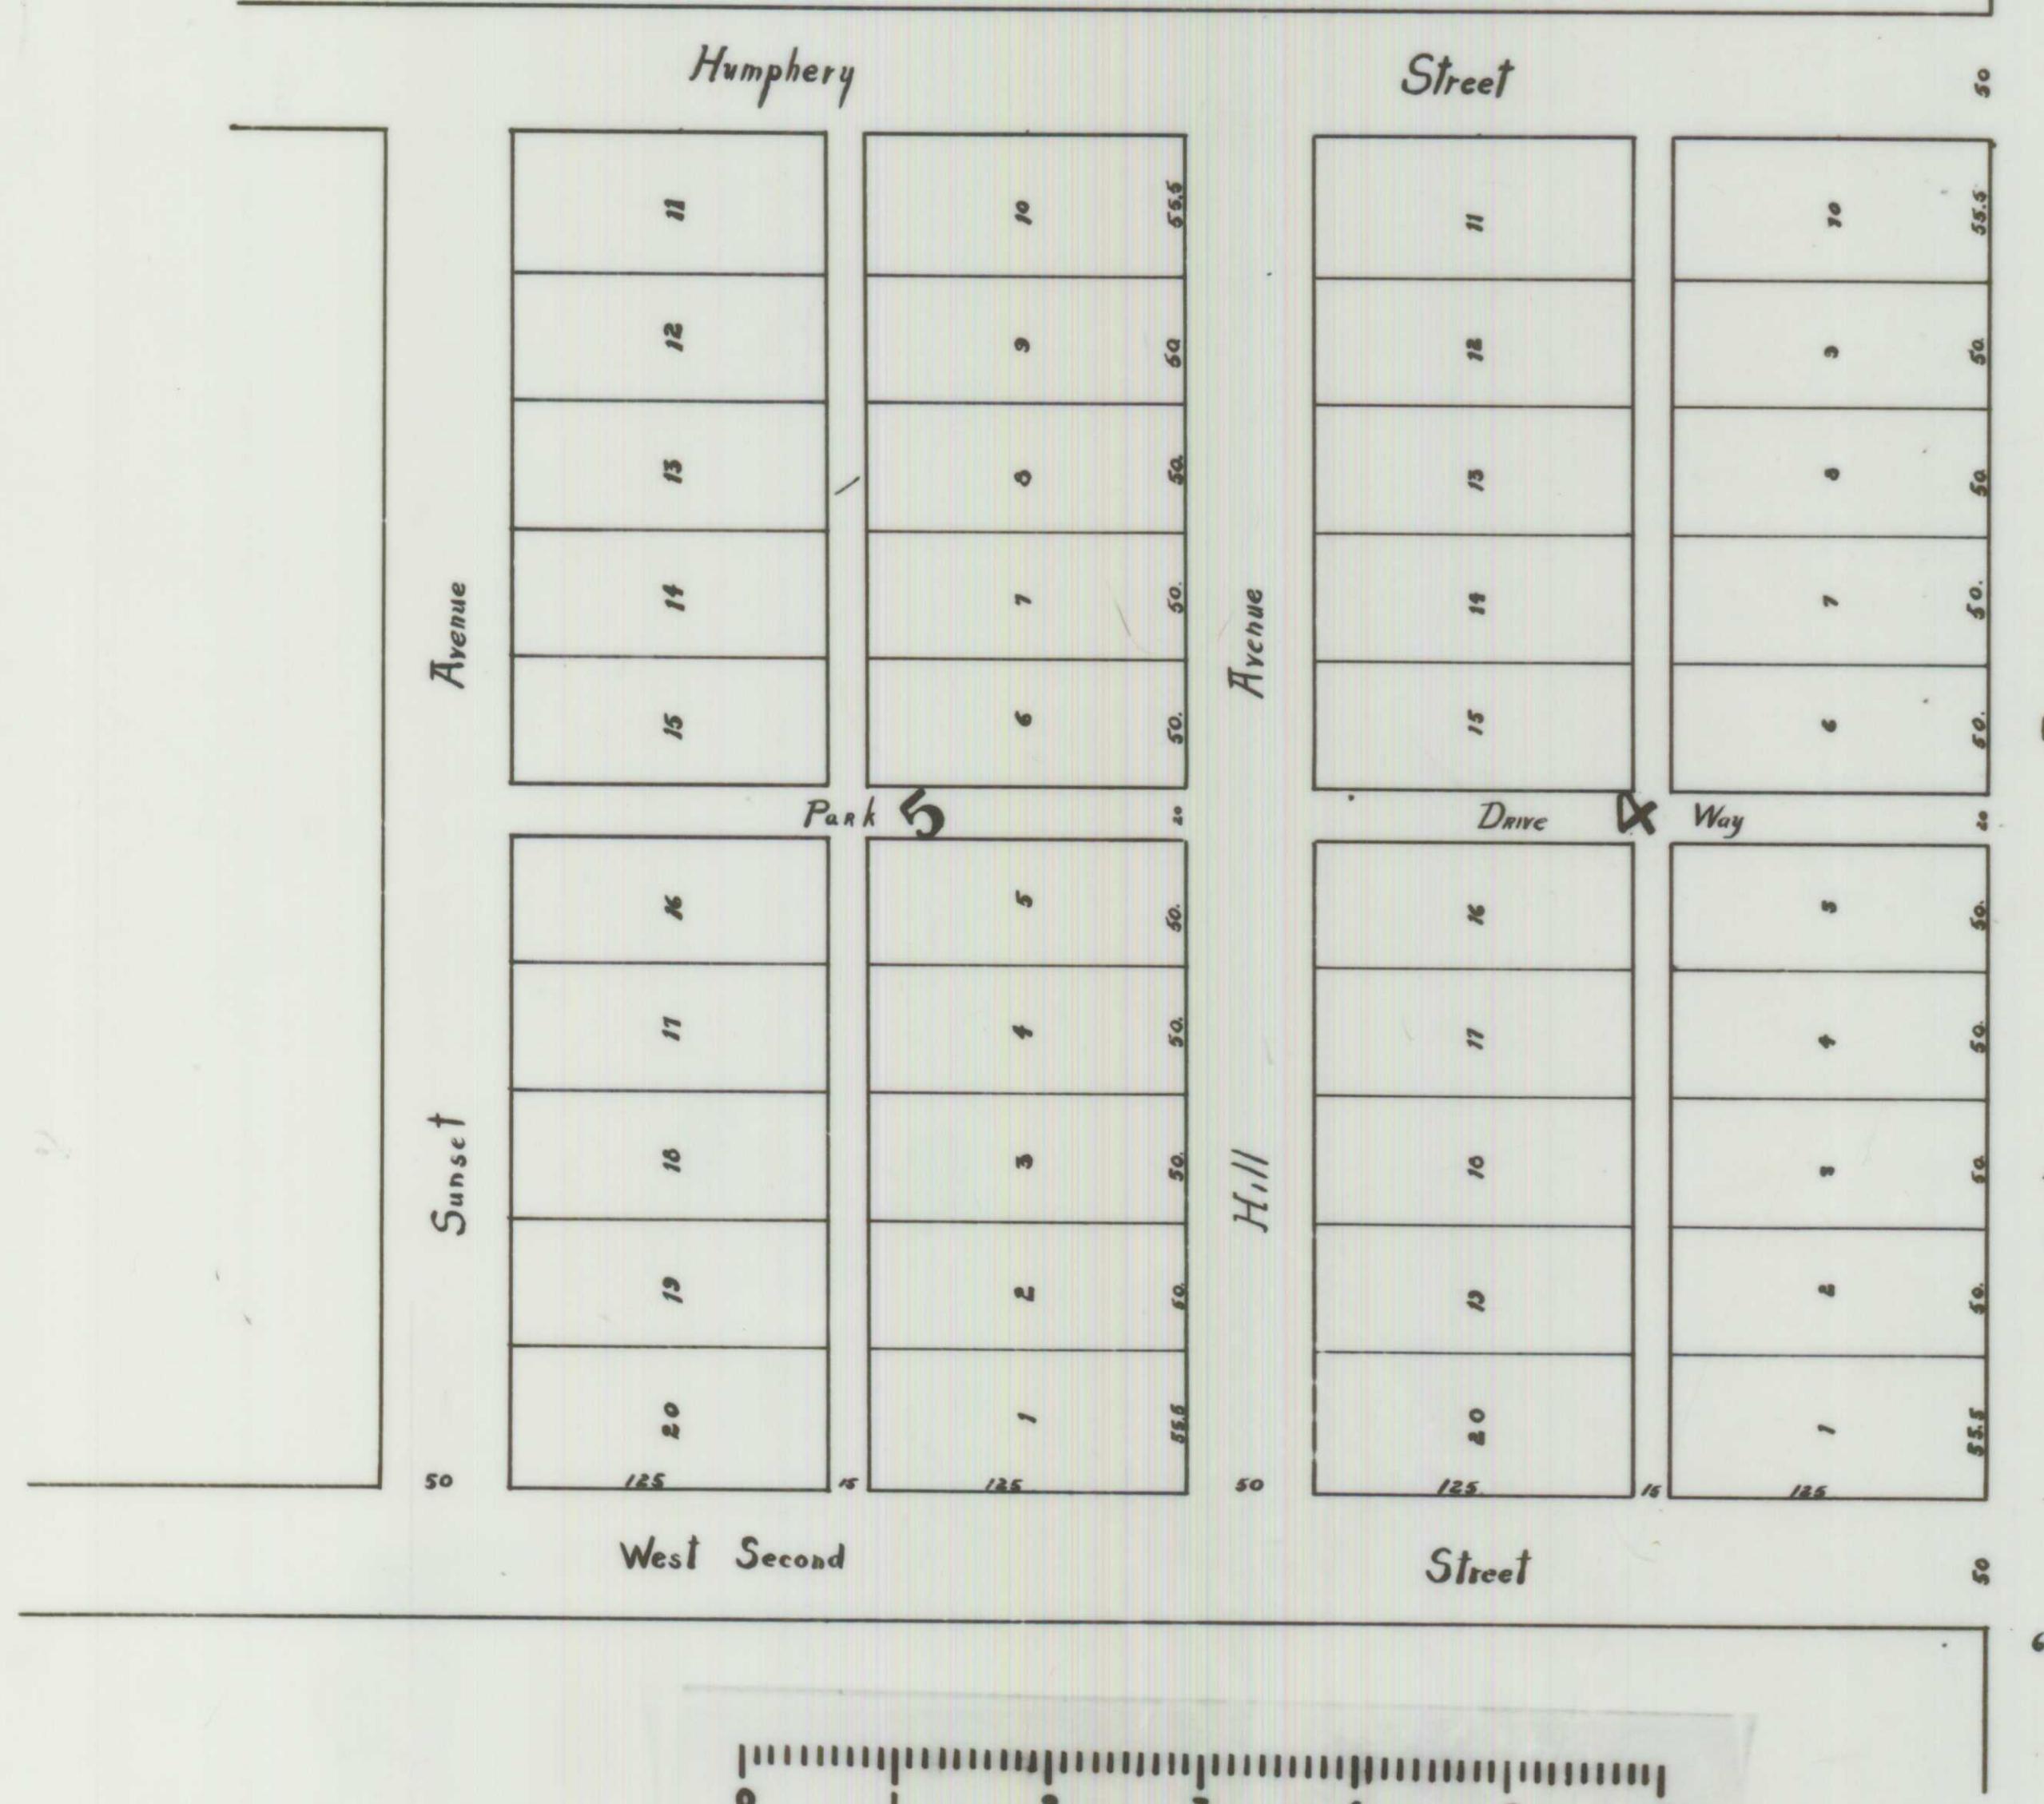

0 1 2 3 4 5 6
10 SCALE