

— PARKER PLACE —

— SUBDIVISION OF LOT 4 IN BLOCK 3 —

— BARR ADDITION —

— TO THE CITY OF MEDFORD —

— OREGON —


— SCALE: 1 IN = 50 FT —

— Osgood & Cummings —

— Civil Engineers —

— Medford Oregon —

1910-8-2-1910-

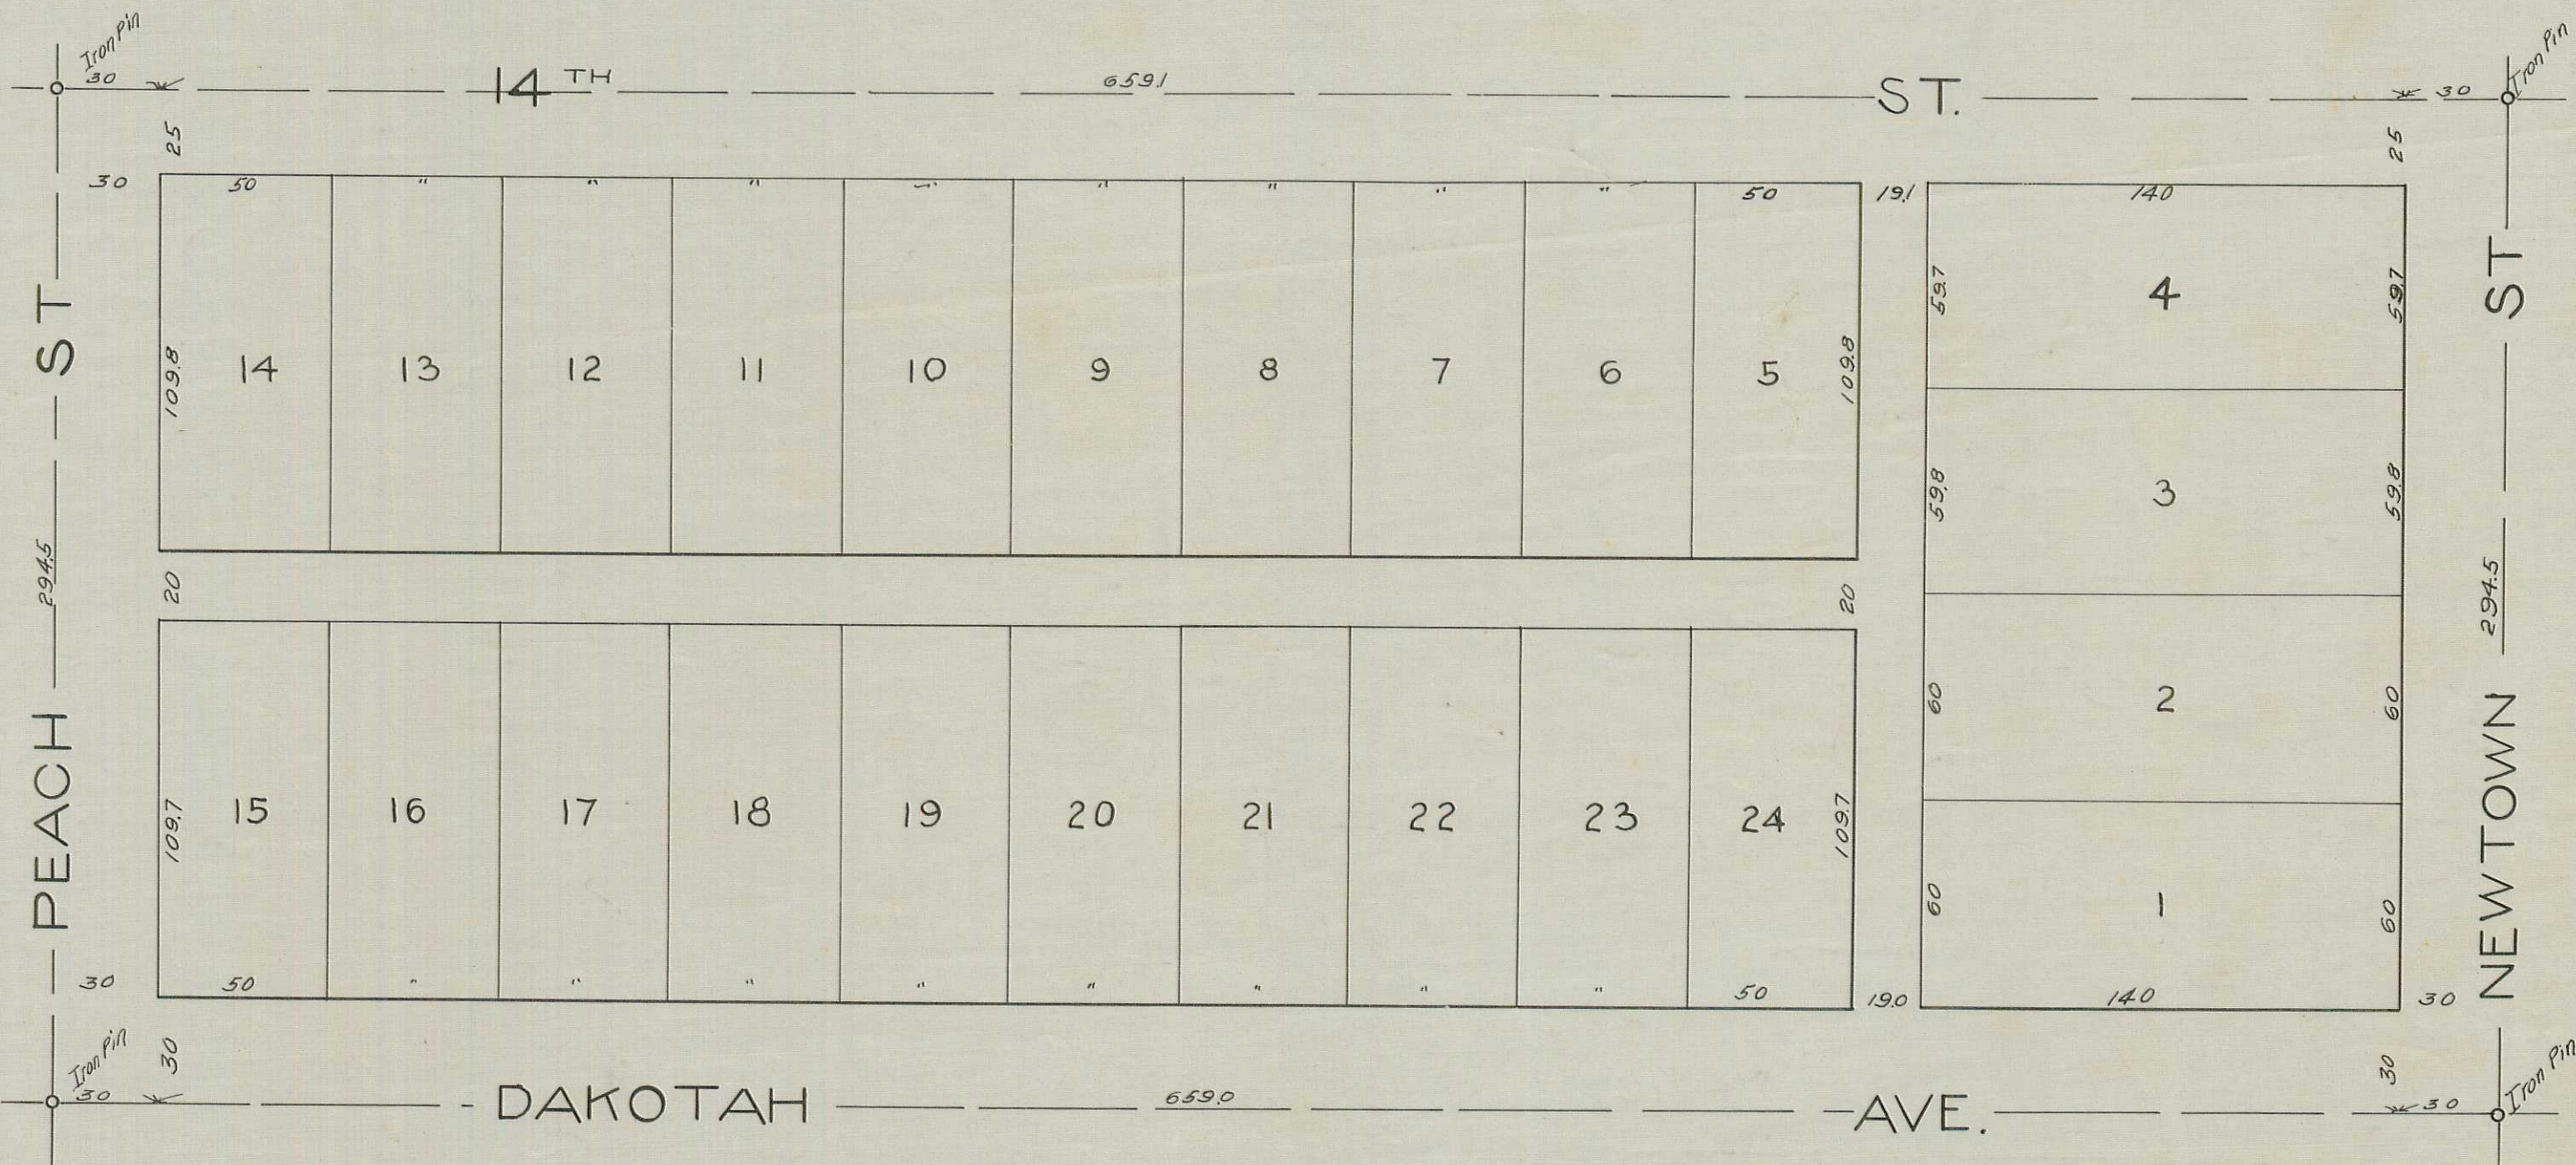

Description: Lot 4 in Block 3 in Barr Addition to the City of Medford, Oregon.

Dedication: Know all men by these Presents, that we Chas. H. Parker and Annie M. Parker (his wife) and J.W. Dressler and Ida E. Dressler (his wife) are the Owners in fee simple of the above tract of land as shown on the Map hereon; that we have laid out the same into Lots, Streets and Alleys, as shown hereon; and we do hereby dedicate to the Public for Public use all the Streets and Alleys as shown hereon; and we do hereby name and designate the same as Parker Place.

In witness whereof we have hereunto set our hands and seals this 2nd day of August 1910.

Done in the Presence of

F. W. Mears
Notary Public

Chas. H. Parker
Annie M. Parker
J. W. Dressler
Ida E. Dressler

State of Oregon } 55.
County of Jackson }

Personally appeared before me a Notary Public in and for said County and State the above Chas. H. Parker and Annie M. Parker (his wife) and J.W. Dressler and Ida E. Dressler (his wife) of Jackson Co. State of Oregon, and to me personally known to be the above named, who executed the above instrument and who severally acknowledged to me that they did the same freely and voluntarily for the purposes therein mentioned.

Done this 2nd day of Aug. 1910.

State of Oregon } 55.
County of Jackson }

I, T.W. Osgood, do hereby depose and say that I surveyed the above described tract as shown by the Map hereon and that the said map is a correct representation of said survey as made by me on the ground on the 15th, 16th and 17th days of April 1909.

Sworn to before me this 2nd day of Aug. 1910.

I hereby certify to having examined and approved this plat.

Examined, approved, and accepted by the Council of the City of Medford Ore this 2nd day of Aug. 1910 and recorded on Page 461 of Vol. 3 of Records of Council Proceedings.

Examined and approved this day of 1910

Examined and approved this 3 day of Aug. 1910

For Order of County Commissioners approving this plat see Vol. 12 Page 558 of Commissioners Journal of Proceedings.

Filed for Record this 6 day of Aug. 1910 at 8 o'clock and recorded in Vol. 2 of Plats Page 40 Records of Jackson Co. Ore.

F. W. Mears
Notary Public.
T. W. Osgood
C.E.
J. W. Miles
Notary Public.
Frank C. Gator
City Engineer.
John H. Selfer
City Recorder.
W. T. Eniew
County Surveyor.
W. R. Coleman
Assessor.
W. R. Coleman
Clerk of Jackson Co. Ore.
R. H. Timm
County Recorder.

Filed August 3rd 1910
W. R. Coleman
County Clerk

07
1

07