


ALBERTS SUBDIVISION
 OF
LOT 4, BLOCK 2, NICKELLS ADDITION
 TO
MEDFORD OREGON.

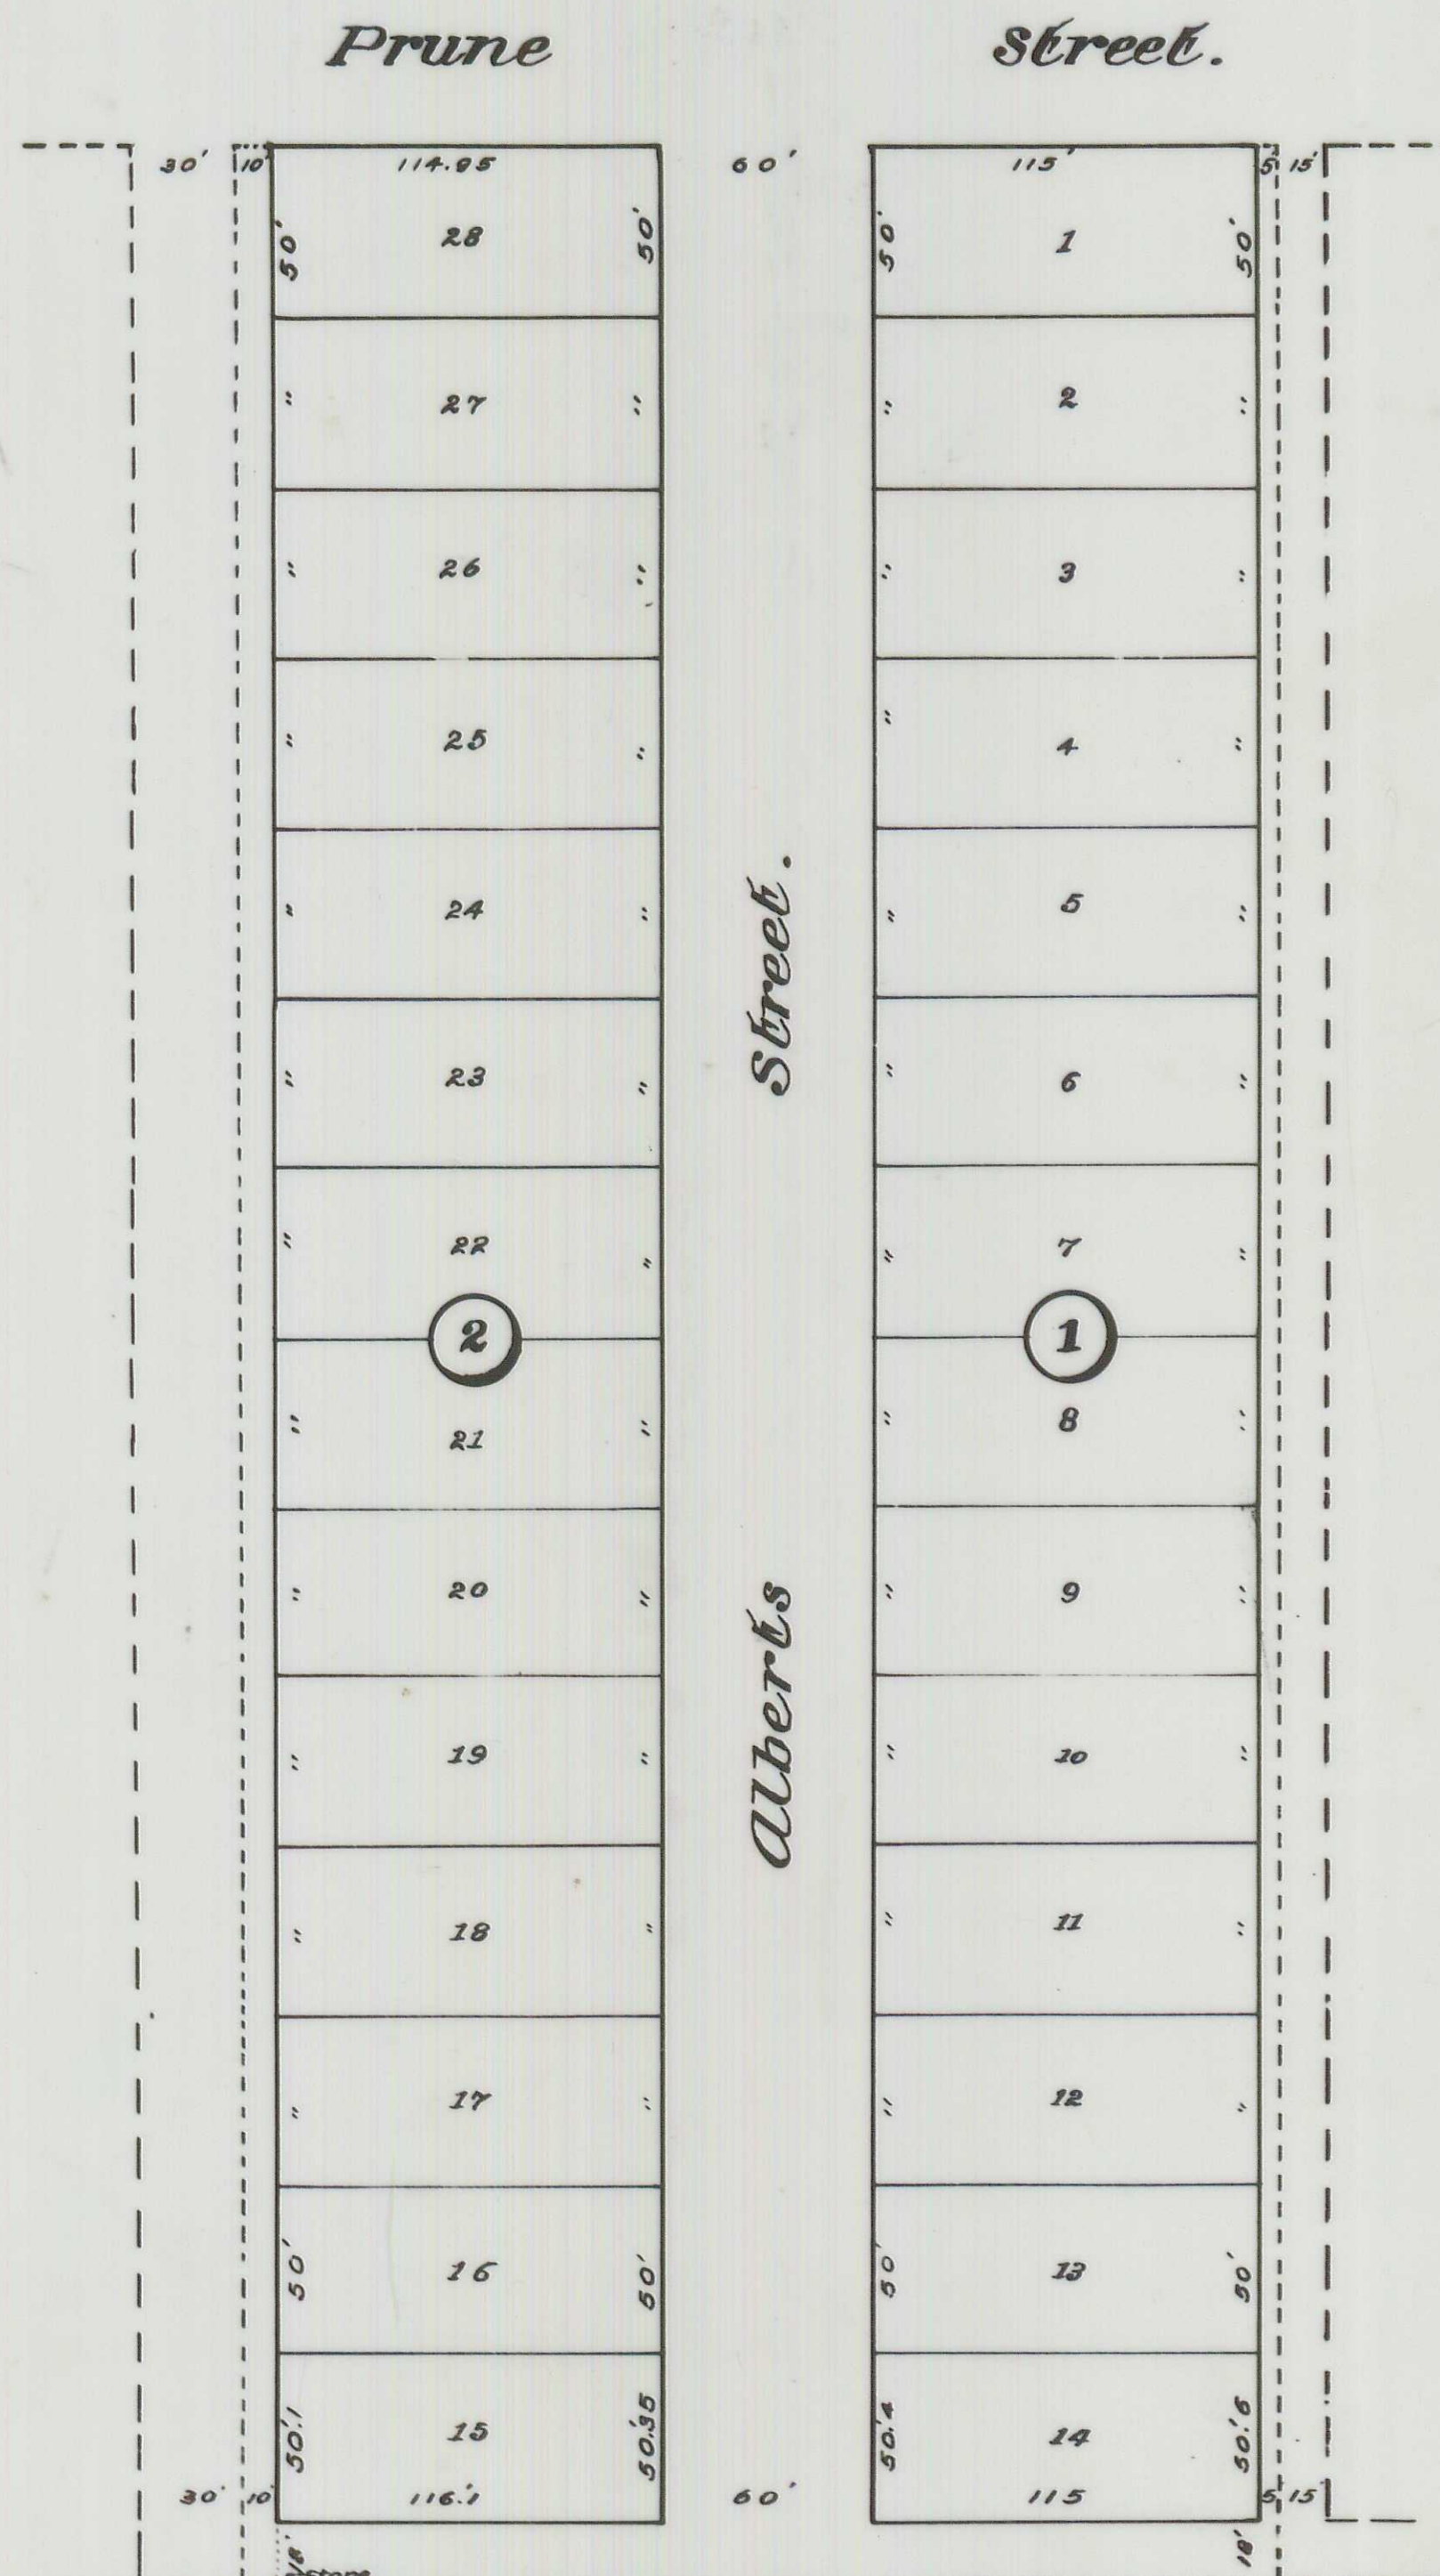

Description
 Commencing at the Section Corner common to Sections 25, 26, 35 & 36, and running East, along the South line of Section 25, 915 feet to a point of beginning; thence North 778.1 feet; thence East, 305 feet; thence South 778.6 feet; thence West 306.1 feet to the place of beginning; said tract being Lot 4, Block 2, Nickells Addition to Medford, Oregon, and said tract being in Township 37 South, Range 2 West, W.M.

Dedication
 Know all men by these presents that we Birney H. Alberts and Eva E. Alberts, husband and wife, are the owners in fee simple of the above described tract, and that we have laid out the same into lots, blocks, streets and alleys as shown by the map hereon, and that the same is a correct representation of said survey and subdivision and that we do hereby designate said plat as Alberts Subdivision, and we do hereby dedicate to the public for public use all streets, and alleys as shown hereon.

In witness where of we have hereunto set our hands and seals this 2nd day of June, 1910.
 Birney H. Alberts
 Eva E. Alberts

State of Washington } s.s.
 County of King }
 Personally appeared before me, a Notary Public in and for said County and State, the within named Birney H. Alberts and Eva E. Alberts, of King County, Washington to me personally known to be the above named who executed the above instrument and who severally acknowledged to me that they executed the same freely and voluntarily for the purposes hereon mentioned.
 Done this 2nd day of June, 1910.

State of Oregon } s.s.
 County of Jackson }
 I, Olen Arnsperger, being first duly sworn, do hereby that I have surveyed and marked with proper monument and stakes the above described plat, as shown by the map hereon, and that said map is a correct representation of said survey as made by me on the ground on May 25, 1910.

Subscribed and sworn to before me this 6th day of June, 1910.
 Olen Arnsperger
 Notary Public

I hereby certify to having examined and approved this plat.
 This 6th day of July 1910
 Paul A. Guay
 County Surveyor.

Examined and approved this 6th day of July, 1910.
 W. H. Burnett
 County Assessor.

For order County Commissioners approving this plat see Vol 13 page 32 of Commissioners Journal of Proceedings.
 W. H. Coleman
 County Clerk.

Filed for record this 12th day of July, 1910, at 8 o'clock and recorded in Vol. 2 of plats, page 46 of Records of Jackson County, Oregon.
 W. H. Burnett
 County Recorder.

Filed July 6, 1910
 W. H. Coleman, Clerk
 By M. J. Jones, Deputy

