


OAKGROVE

(Subdivision Lot 6, Block 2.)
Nickell Addition

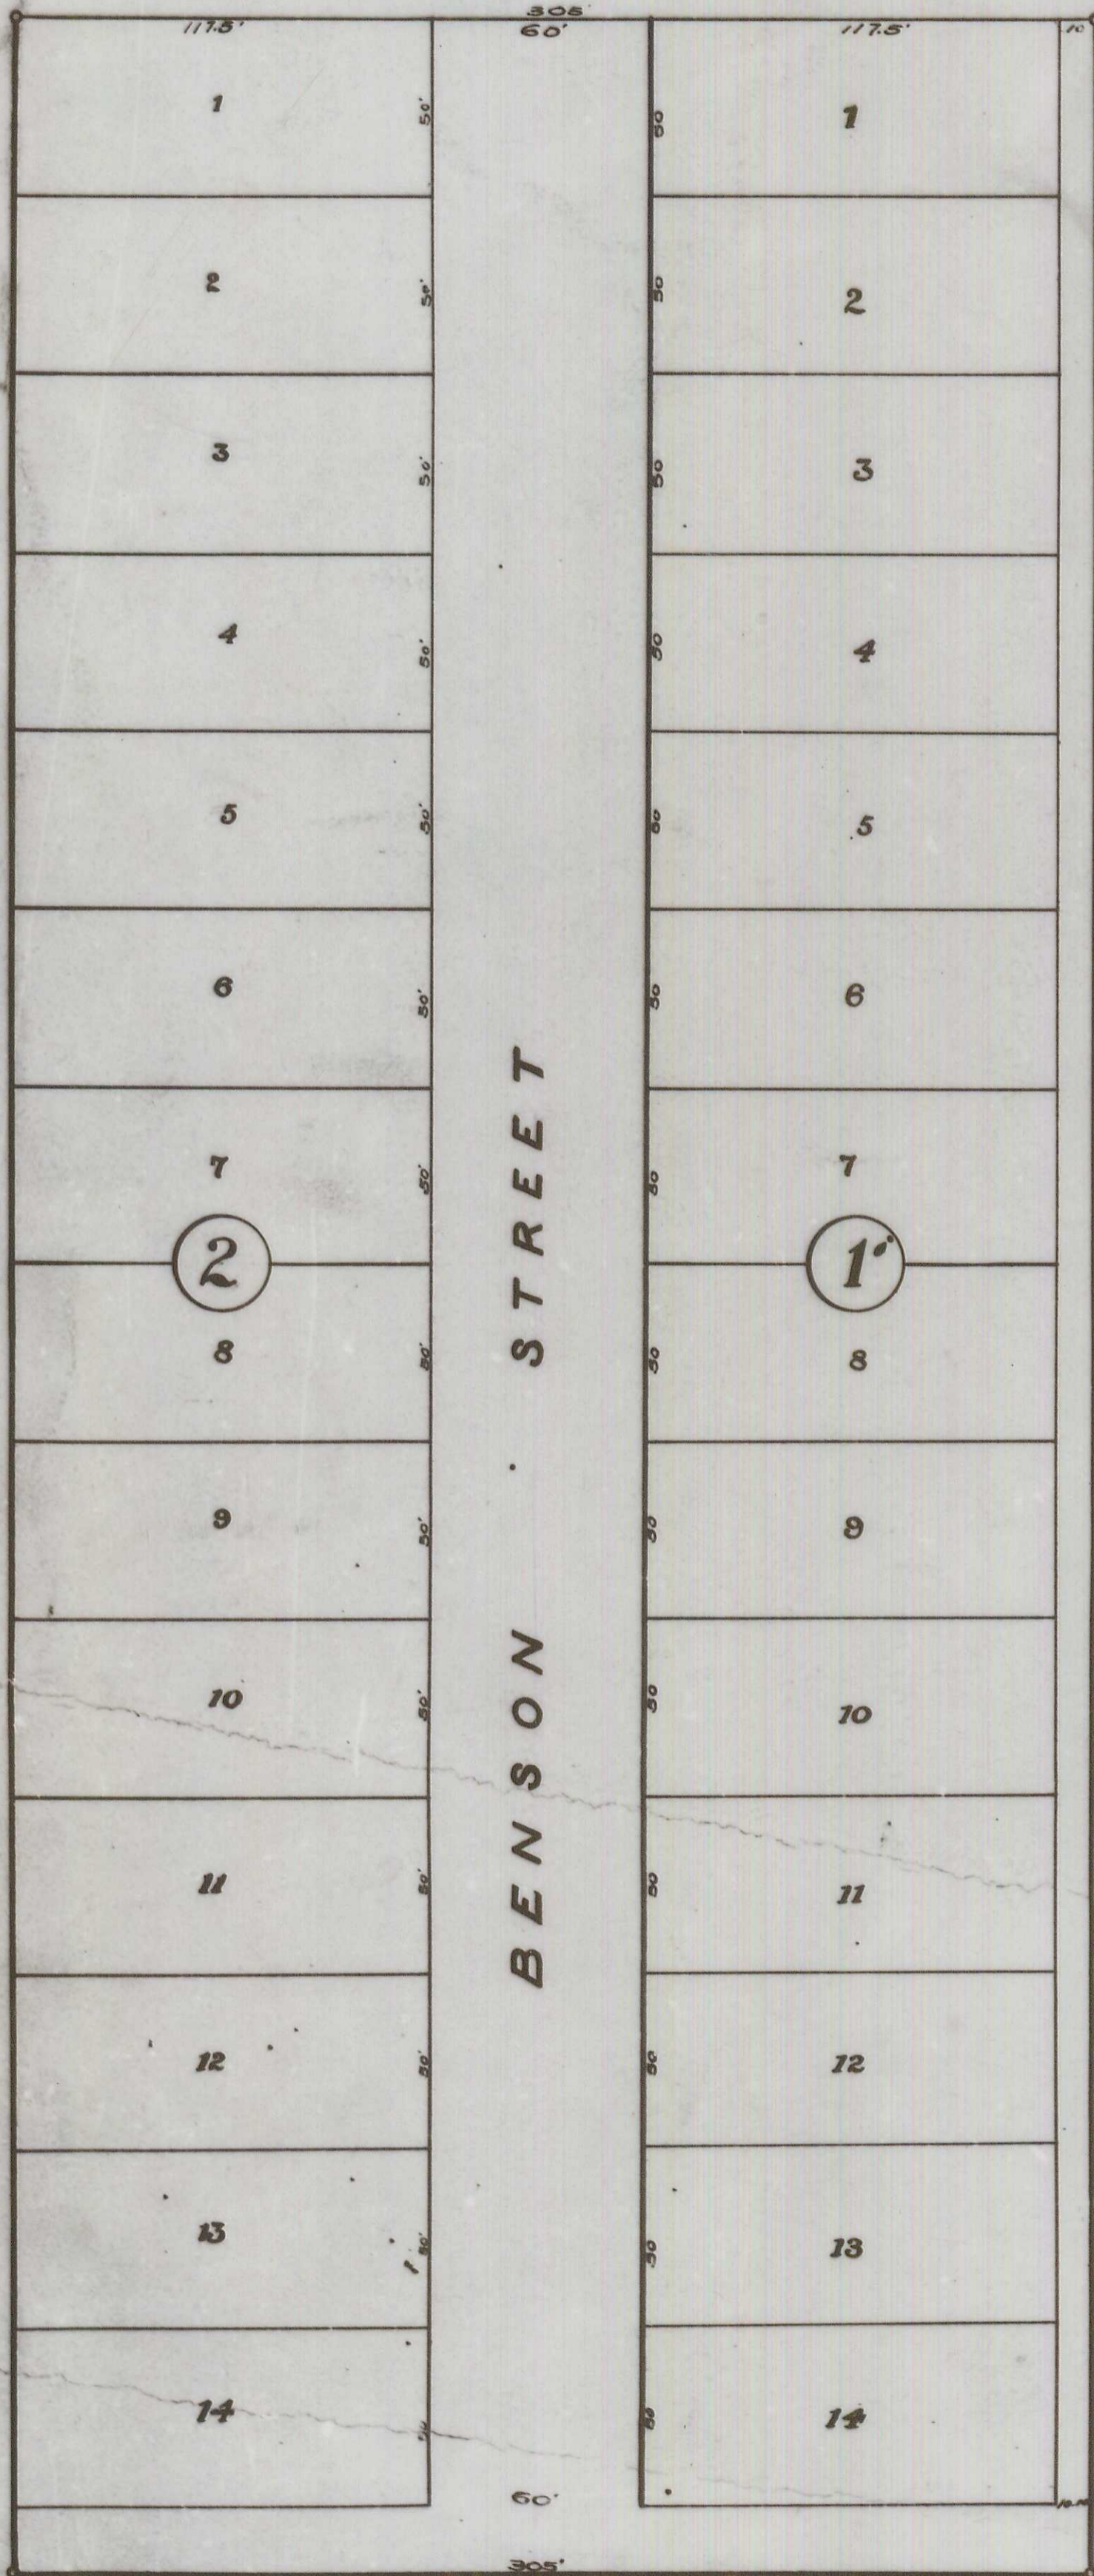

Description
The description of the outside boundaries of the Oakgrove Addition are as follows to wit: Commencing at the Northwest corner of Lot 6 Block 2 Nickell Addition to the City of Medford, Thence running East 305 Ft. to the Northwest corner; thence South 719.25 Ft. to the Southeast corner; thence West 305 Ft. to Southwest corner; thence North 719.20 Ft. to the Northwest corner or place of beginning, and containing 5.03 Acres

Dedication

Know all men by these presence, that I, Mrs. N.O. Brittan am the Owner in fee simple of the above described tract and that I have subdivided the same into lots and streets as shown on map of same herewith attached and on which the number and size of the lots and the lengths of all lines are plainly set forth, and all other matters appertaining to the subdivision of said tract are shown on the map, and I hereby dedicate to the public for public highways, all of the streets as shown on said map, and I hereby designate said tract as

"OAKGROVE"

In witness whereof I have caused this instrument to be affixed with my hand and seal this 5th day of June 1909. Mrs. N.O. Brittan By her attorney,

In presence of *W.R. Coleman* Her atty. in fact.

I, C.F. Rhodes do hereby certify that I surveyed the above described tract, as shown by the map hereon, and that said map is a correct representation of said survey as made by me on the grounds between the 30th and 31st days of May 1909.

C.F. Rhodes

Examined and approved this 5th day of June 1909 *W.R. Coleman* City Engineer

Examined and approved this 8 day of June 1909 *W.R. Coleman* County Assessor

For order County Commissioner's Court approving this plat see Volume 13 page 377 of Commissioner's Journal of proceedings

State of Oregon } ss: *W.R. Coleman* County Clerk.
County of Jackson }

On this the 1st day of July A.D. 1909, personally came before me, a Notary Public in and for said County and State, *W.R. Coleman*, to me personally known to be the identical person who executed the foregoing instrument in behalf of Mrs. N.O. Brittan, widow, and acknowledged to me that he executed the same as the voluntary act and deed of the said Mrs. N.O. Brittan also acknowledged that he was duly authorized by Power of Attorney to sign said name of Mrs. N.O. Brittan and executed said instrument as her attorney-in-fact; and acknowledged that the said Mrs. N.O. Brittan by him as her attorney-in-fact signed and executed said above instrument freely for the uses and purposes therein named.

Examined and approved by the City Council of Medford, Oregon this 20th day of July 1909 and recorded in Volume 3 of record of proceedings of City Council, page 267.

Benj. M. Collins City Recorder

Filed for record this 6 day of July 1909 at 8 o'clock, and recorded in Vol. of Plats, page *Records of Jackson County, Ore.*

R.T. Gurnett County Recorder.

Examined and approved this 3rd day of July 1909.

Frank A. Gray County Surveyor.

Filed July 23, 1909

W.R. Coleman, Clerk
Ben M. Collins Deputy

C.H. J. ...
J. E. ...