


D. L. C. No 67.

D. L. C. No 71.

D. L. C. No 72.

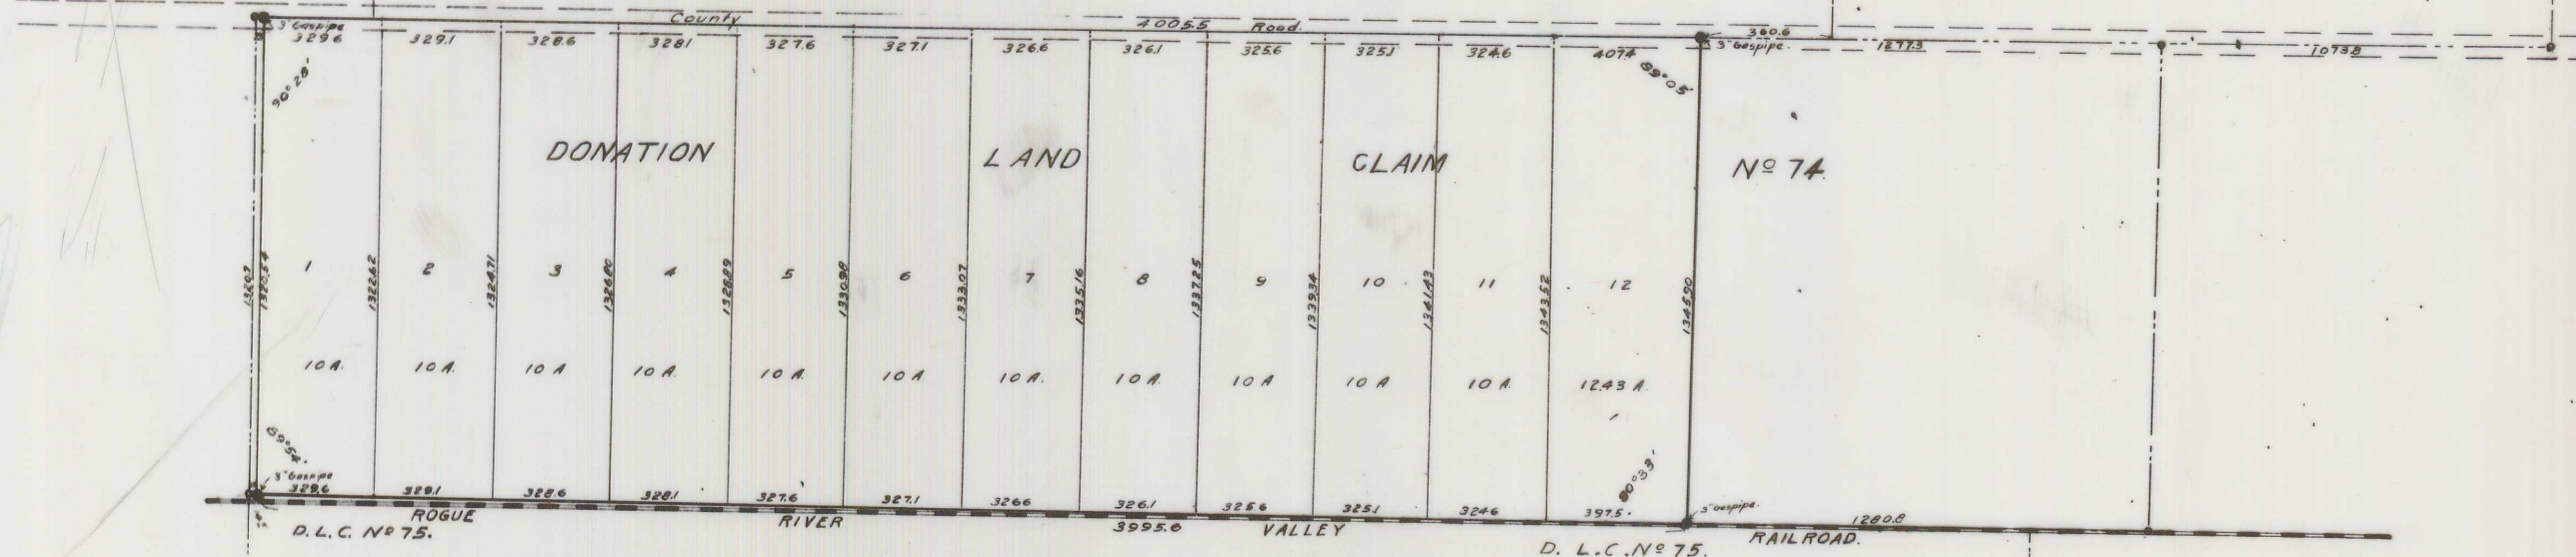

DESCRIPTION:-
 Beginning at a point on the north line of Donation Land Claim No 74 in Township 37 South of Range 2 West, Willamette Meridian, said point being 12773 feet west of northeast corner of said claim, and running thence west on said north line 4005.5 feet; thence S 0° 28' N 1320.54 feet; thence S 89° 36' E 3995.6 feet; thence N 0° 35' E 1345.90 feet to point of beginning, containing 122.43 Acres.

DEDICATION:-
 Know all men by these presents that Abbie Kendall Sumner and Ellen M. Perry his wife, S. W. Sumner, (his wife) are the owners in fee simple of the above described tract of land and that we have laid out the same into lots as shown hereon and we do hereby name and designate the above described tract as the **PERRY SUBDIVISION**. All lots extend to center of County Road. In witness whereof we have hereunto set our hands and seals this 14th day of Oct. 1909.

Done in the presence of
 _____ Witness
 _____ Witness
 State of Oregon, } S.S.
 County of Jackson, } S.S.

Personally appeared before me, a notary public, in and for the said County of Jackson, State of Oregon, Abbie Kendall Sumner (his wife) and Ellen M. Perry (his wife) of said County and State, to me personally known to be the above named, who executed the above instrument and acknowledged to me that they did the same freely and voluntarily.

I, W. O. Ogden hereby certify that this plat was made from notes taken during an actual survey and that said plat is a true representation of said survey.

Subscribed and sworn to before me this 14th day of October 1909.

Examined and approved this 16th day of October 1909.

For order of County Commissioners approving this plat see Vol. 113 Page 117 of Commissioners Journal of Proceedings.


PERRY SUBDIVISION

DONATION LAND CLAIM NUMBER 74.
 T. 37 S., R. 2 W., WW.

October 1909.

Scale: 1 in = 300 ft.

OSGOOD & CUMMINGS
 CIVIL ENGINEERS,
 MEDFORD OREGON.

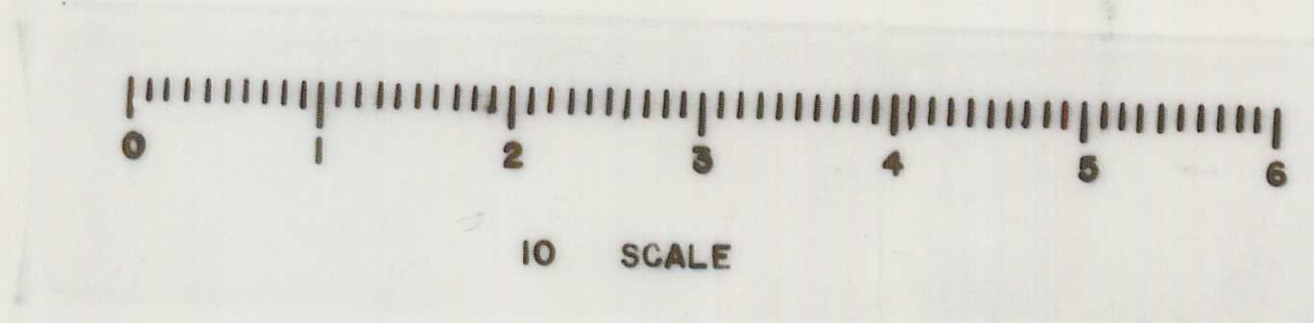

14750
 I certify that the within instrument of writing was received and filed for record on the 6th day of October 1909 and is recorded in Volume _____ of the County Records of Jackson County, Oregon.
R. J. Russell
 COUNTY RECORDER.

Oct 17 1909
W. G. Coleman
 Deputy