


MAP OF COLESTIN HEIGHTS

JACKSON COUNTY, OREGON

SCALE 1"=100'

SEPTEMBER, 1912

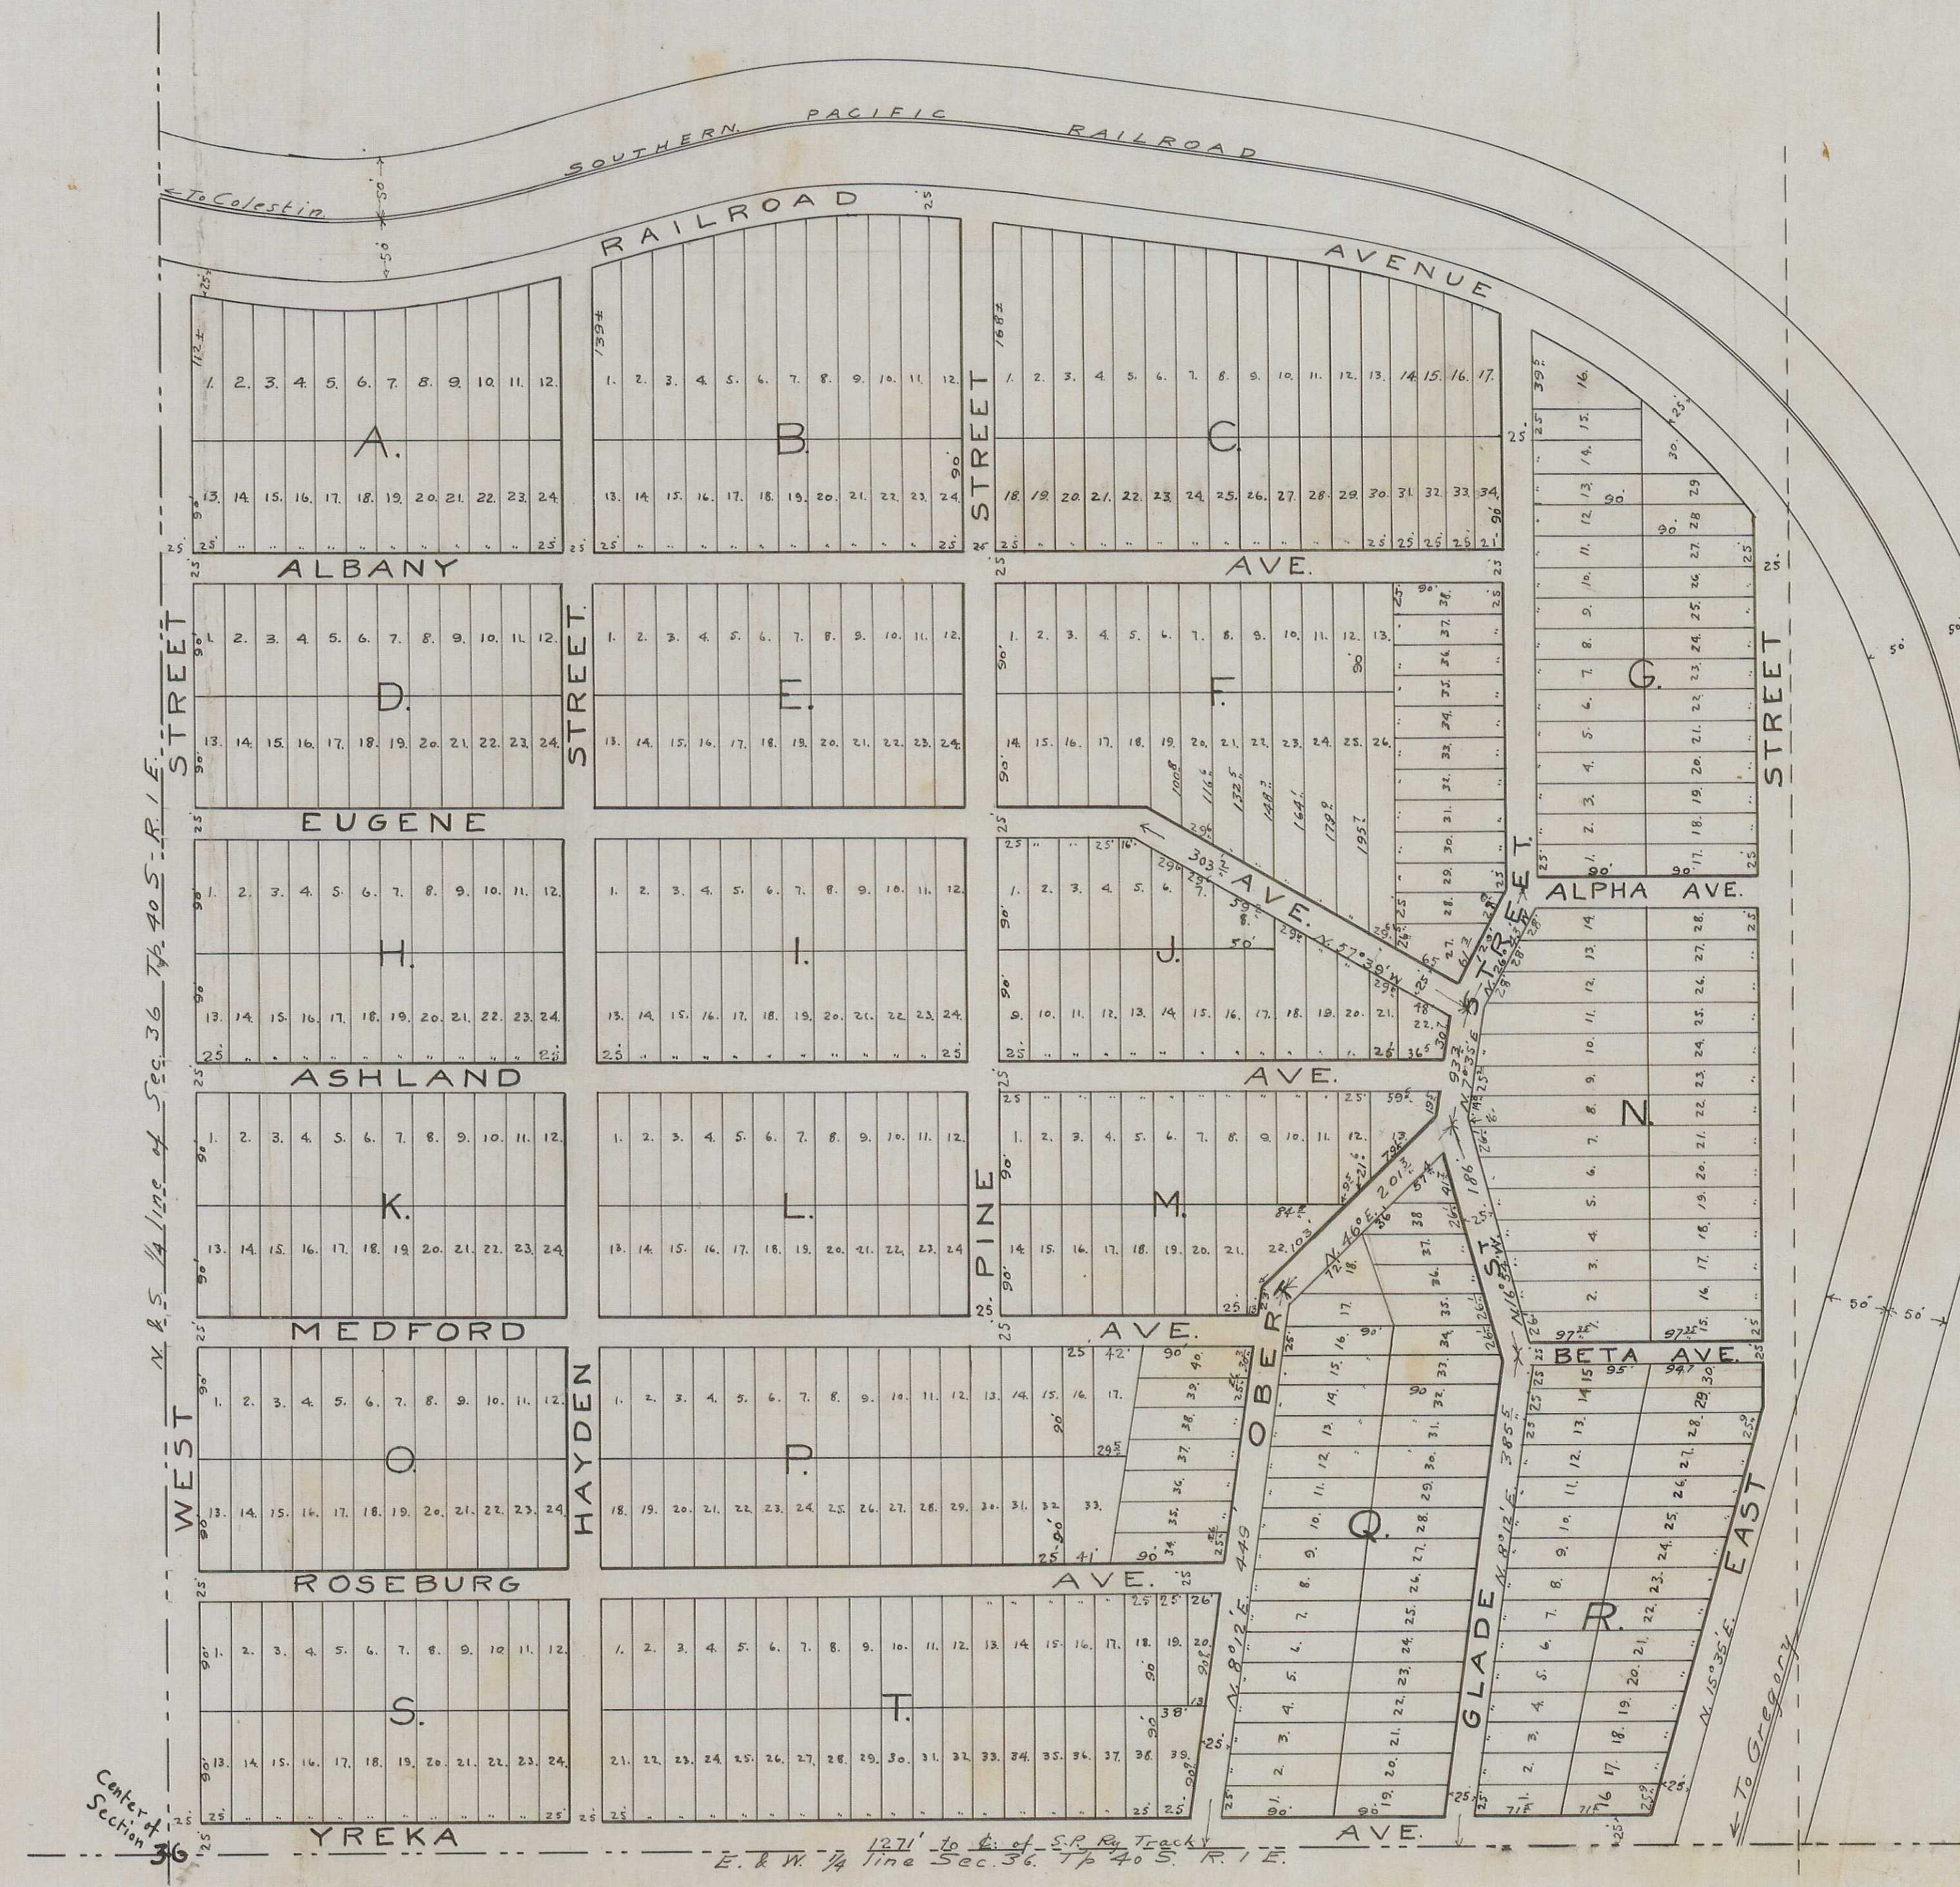

SURVEYORS AFFIDAVIT AND DESCRIPTION OF BOUNDARY
 THIS IS TO CERTIFY that I, F. A. Grisez did from Sept. 9, to Sept. 21-1912, correctly survey the lands as shown by map hereon, being the S.W. 1/4 of the N.E. 1/4 of Sec. 36, Tp 40, R. 1 E. of Willamette Meridian, Oregon; and that said map is a correct representation of said survey made by me on the ground; and that the S.W. corner of said tract is located N. 2640 ft from the S. 1/4 corner of Sec. 36-Tp 40-R. 1 E.
 IN WITNESS WHEREOF I have hereunto set my hand and seal this 25 day of Sept. 1912.

Subscribed and sworn to before me this 28 day of Sept. 1912
 F. A. Grisez
 Notary Public for Oregon.

STATE OF OREGON)
 COUNTY OF JACKSON)
 DEDICATION.
 KNOW ALL MEN BY THESE PRESENTS that we C. H. Hosley, HENRIETTA HOSLEY (his wife) FAKORMANN and IDA RUTH KORMANN (his wife) all of Jackson County, State of Oregon, are the owners in fee simple of the above described tract of land, and that we have caused the same to be surveyed and sub-divided into lots as shown by map hereon; that said map is a correct representation of said survey; the length and courses of the lines on said plat are indicated by signs, letters and figures. We do hereby deed, dedicate and donate to the County of Jackson, Oregon, and to the use of the public all the roads and streets as shown on said plat.

IN WITNESS WHEREOF we have hereunto set our hand and seal this 2 day of Oct. 1912

DONE IN PRESENCE OF W. R. Coleman
Flora Thompson
C. H. Hosley
Henrietta Hosley
Ida Ruth Kormann
Fakormann

APPROVED by the County Surveyor this 25 day of September 1912
 F. A. Grisez
 COUNTY SURVEYOR

APPROVED by the County Assessor this 2 day of Oct. 1912
 H. J. Givins
 COUNTY ASSESSOR

APPROVED by the County Court this ___ day of ___ 1912
 J. M. McCall
 COUNTY CLERK

FILED with the County Recorder on the 2 day of Oct. 1912
 and duly recorded in Volume 4 Page 17 of Plats
 10642
 F. M. DeCola
 COUNTY RECORDER.

Oct 2 1912
 W. R. Coleman
 Notary Public