


TUTTLE'S THIRD ADDITION TO THE CITY OF MEDFORD

SCALE: 1 IN. = 50 FT.
MEDFORD, OREGON, MARCH 29, 1911. H.G.S. H.G. STOECKMANN, CIVIL ENGINEER.

10 SCALE

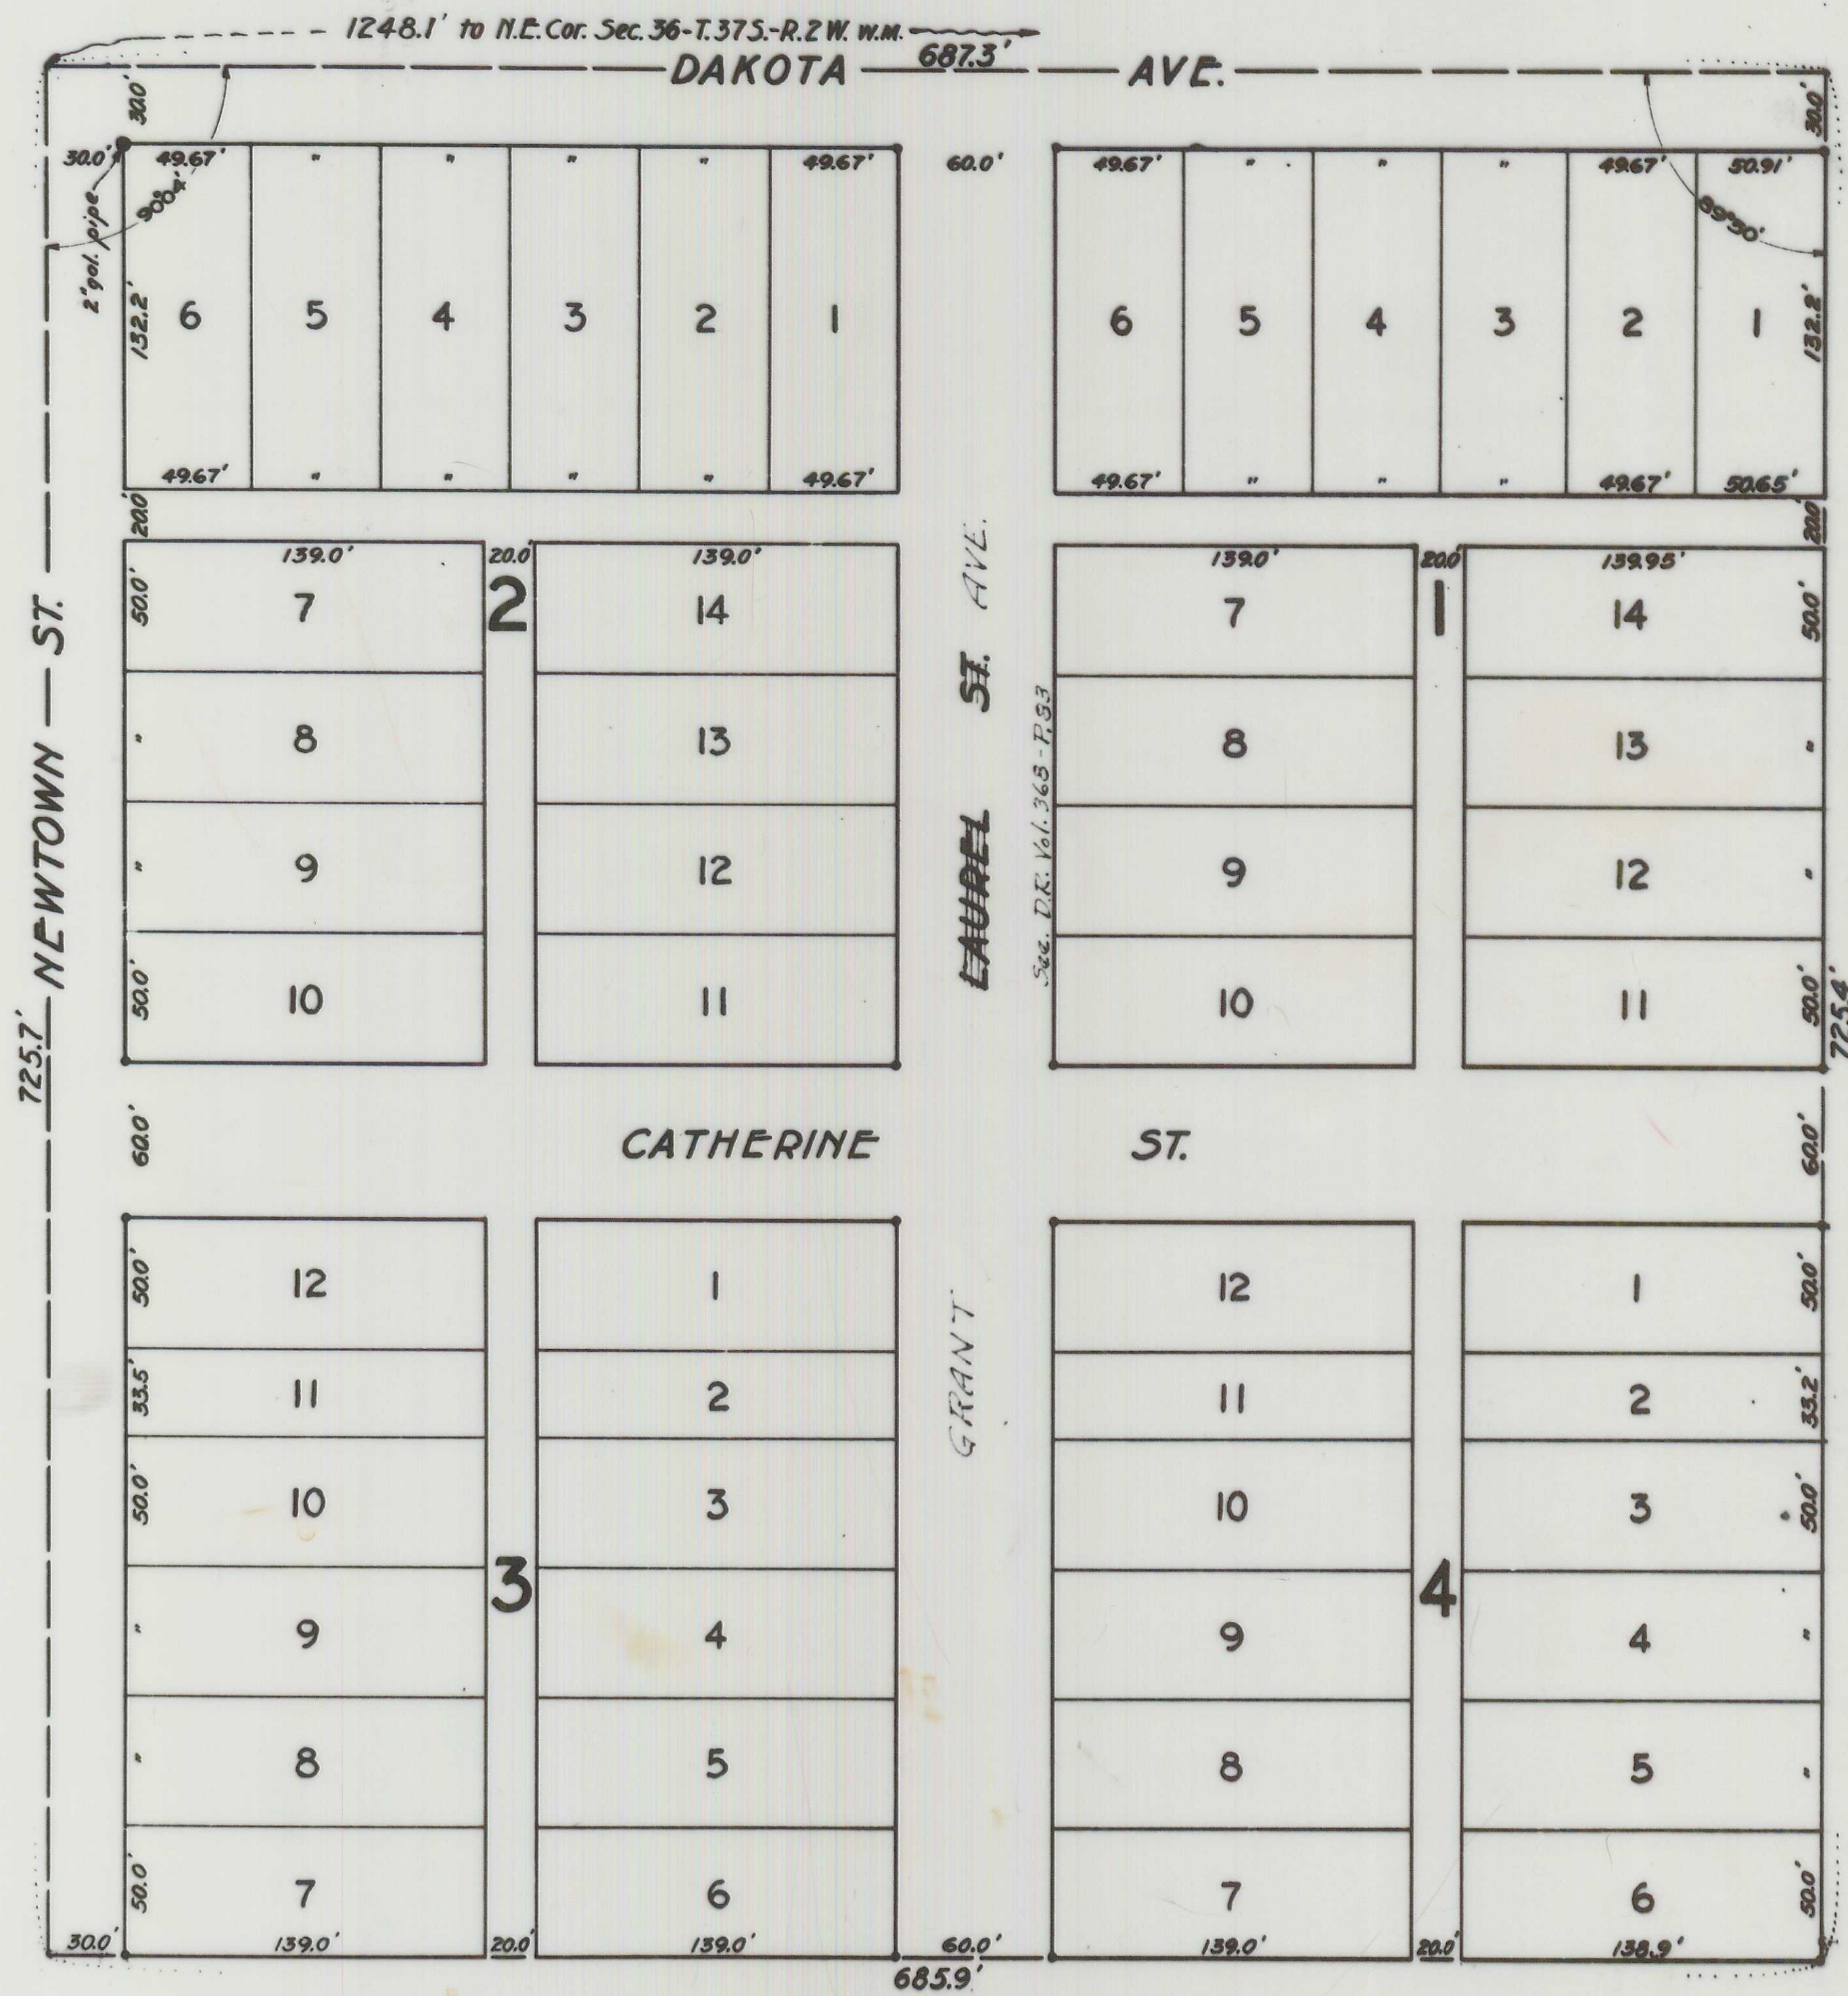

DESCRIPTION Beginning at the intersection of Dakota Ave. and Newtown Street 1248.1' W. of the N.E. Cor. of Sec. 36-T.37S. of R.2W. W.M.; thence E. on center line of Dakota Ave. 687.3'; thence S. on W. line of King St. 725.4'; thence W. 685.9' to center line of Newtown St. produced; thence N. on center line of Newtown St. produced 725.7' to place of beginning, being the same tract of land as described in the certificate of title No. 719.

DEDICATION Know all Men by these Presents: That we Harry H. Tuttle and Jennie M. Tuttle husband and wife, are the owners of the legal title to the above described tract of land, and that we have subdivided the same into Lots, Blocks, Streets and Allies as shown hereon, and that we do hereby dedicate to the Public, for Public use all of the Streets and Allies as shown hereon.
In witness whereof, we have hereunto subscribed our names and affixed our seals this 4th day of April A.D. 1911.
In presence of
F. W. Mears
Ben J. Trumbull
Harry H. Tuttle
Jennie M. Tuttle

STATE OF OREGON } ss.
COUNTY OF JACKSON }
On this 4th day of April A.D. 1911, before me, a Notary Public within and for the above named state and county, personally appeared Harry H. Tuttle and Jennie M. Tuttle husband and wife, to me personally known to be the above named persons, and who executed the foregoing instrument, and who acknowledged to me that they executed the same freely for the purposes therein mentioned.
In witness whereof I have hereunto set my hand and affixed my official seal on this the day first above written.
F. W. Mears
Notary Public for Oregon

STATE OF OREGON } ss.
COUNTY OF JACKSON }
I, H.G. Stoekmann, being first duly sworn, do hereby certify, that I have duly surveyed and marked with proper monuments the above described tract of land, as shown by the plat hereon, and that said plat is a correct representation of said survey as made on the ground March 15, 15 & 16, A.D. 1911.

Subscribed and sworn to before me this 29th day of March A.D. 1911.
H.G. Stoekmann
Civil Engineer

Examined and approved this 2nd day of March, A.D. 1911.
John King Wilson
Notary Public for Oregon

For order of County Commissioners approving this plat see Vol. 14 Page 114 of Commissioners' Journal of Proceedings.
Chas. Thompson
City Engineer

Examined and approved this 5th day of April A.D. 1911.
H. R. Colman
County Clerk. *Ruth Thompson, Deputy*

Examined and approved by the Council of Medford, Oregon this 4th day of April A.D. 1911, and recorded in Vol. 4, Page 26, by
Ben J. Trumbull
City Recorder

Filed for Record this 8th day of April A.D. 1911, at 3 o'clock, and recorded in Vol. 3 of Plats, Page 30 Records of Jackson County, Oregon.
Fred L. Colvins
County Recorder

1733

Filed April 5th, 1911.
H. R. Colman Clerk
By *Ruth Thompson, Deputy*