


GRANDVIEW ADDITION TO CENTRAL POINT.

Scale 1"=50' L.W. Whiting, C.E.

40

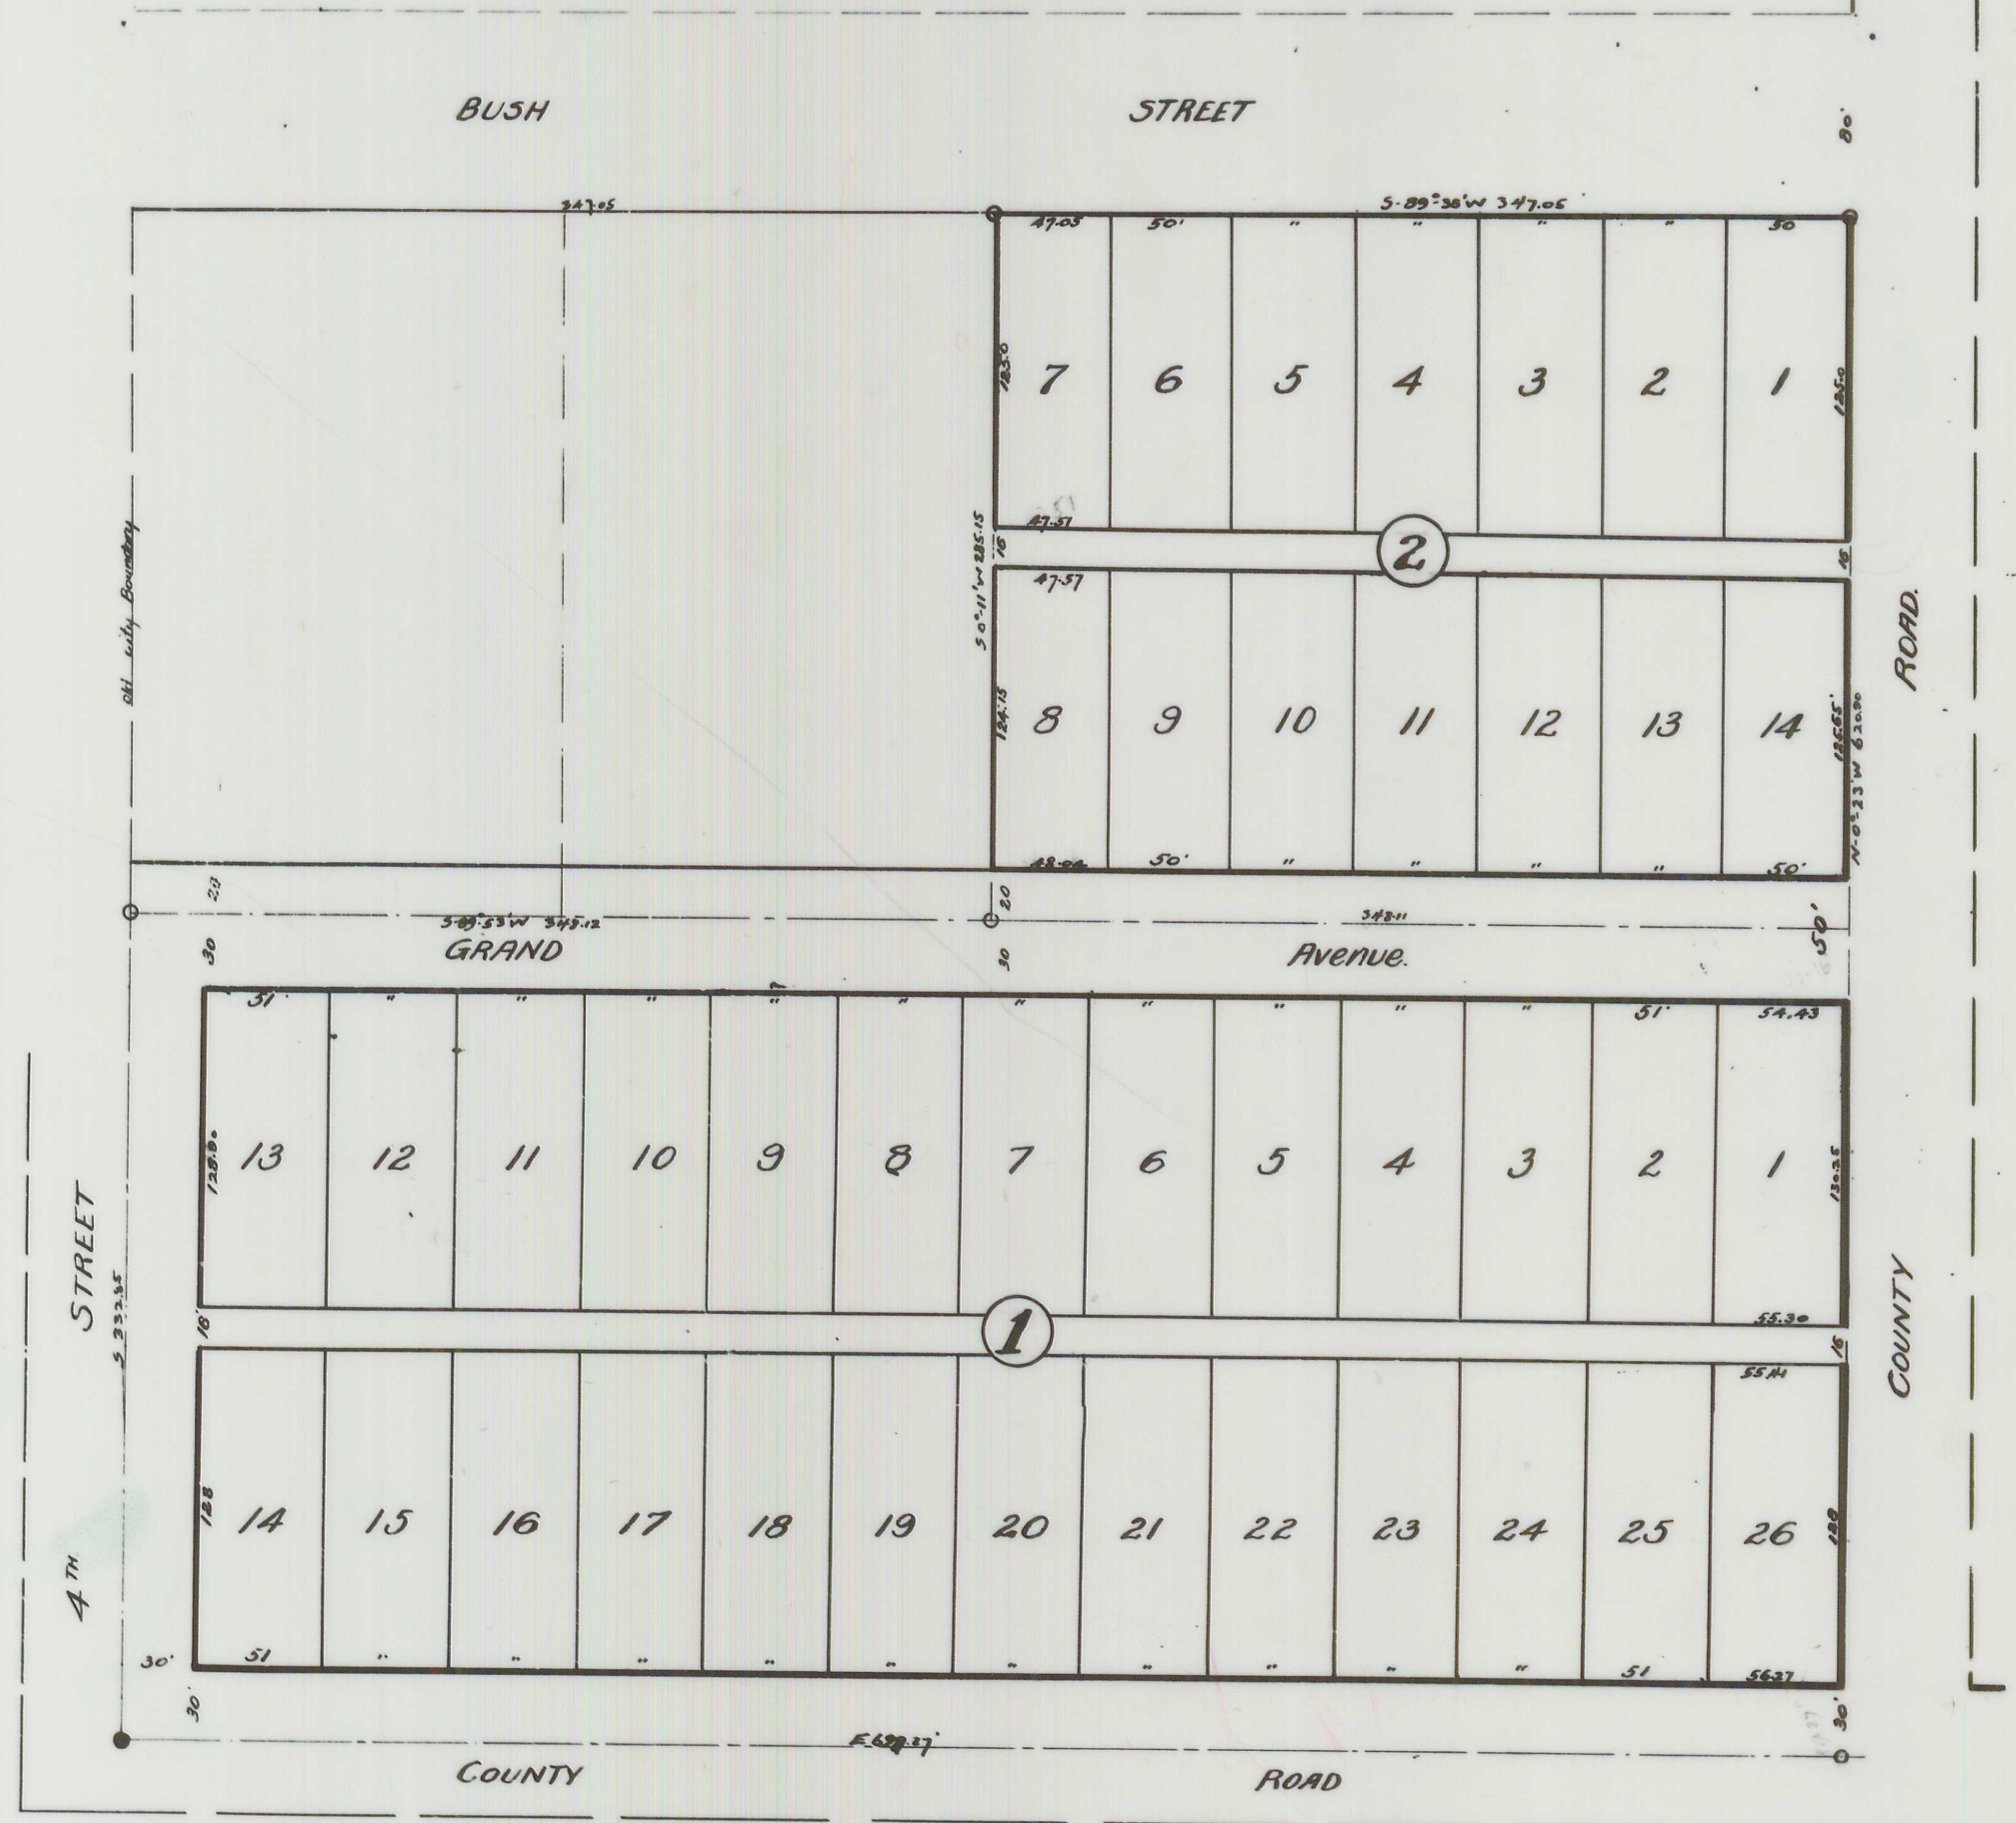

DESCRIPTION.
Beginning at an Iron Pin that is situated at the Southeast corner of the original town of Central Point, thence East 698.27 ft to the West line of the County Road, thence No. 23 W 620.9 ft to the South line of Bush Street, thence S 89° 38' W 347.05 ft, along said South line of street, thence S 0° 11' W 285.15 ft thence S 89° 53' W 348.12 ft to the East Boundary of the Original town; thence South 332.85 ft to the point of beginning.

DEDICATION.
Know all men by these presents that we, the undersigned are Owners in fee simple of the above described tract of land and that we have subdivided the same into Lots, Blocks, Streets and Alleys as shown hereon, and we hereby dedicate to the public for Public purposes, the Streets and Alleys within the boundaries of this Addition, and we hereby DESIGNATE said tract as

Done in the presence of
 C.D. Kahler
 H.W. Lindsay
 J. Tolson
 Jessie Isaacson

State of Oregon } ss
 County of Jackson } Personally appeared before me a Notary Public in and for said county, and state the above named persons who executed the above Instrument freely and voluntarily for the purposes mentioned.
 Done before me this 3rd day of April 1911.

Harry W. Lindsay
 Notary Public.

State of Oregon } ss
 County of Jackson } I, L.W. Whiting being first duly sworn do hereby certify that I have surveyed and marked with proper monuments the above described Tract and that attached Plat is a correct representation of said Survey as made by me on the ground in March 1911.

Sworn to before me this 28 day of March 1911.
 W.M. Holmes
 Notary Public for Oregon.

Examined and approved by the City Council of Central Point Oregon and recorded in Vol. Page

J.D. Jacobs
 City Recorder.


Examined and approved this 4th day of April 1911.
 W.T. Greene
 County Assessor.

For order of County Commissioners approving this Plat see Vol. 14 page 115 of Commissioners' Journal of Proceedings.

H.K. Coleman
 County Clerk.
 Filed for record this 11th day of April 1911 at 11:00 AM at Dulck and entered in Vol. 3 page 40 volume of Plats Records of Jackson County.

Fred L. Cowing
 County Recorder.

2358

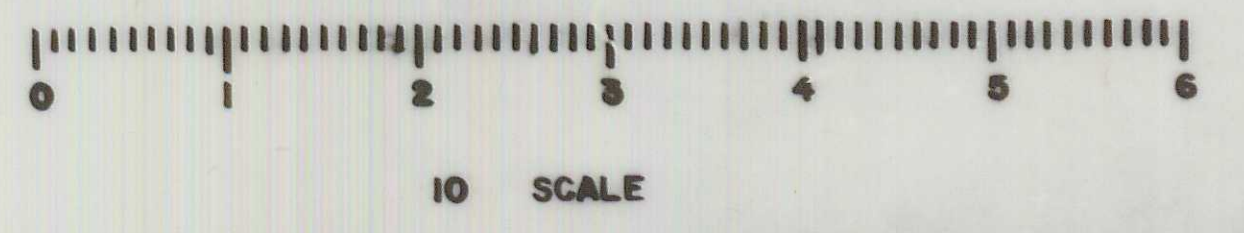

Filed April 5th 1911
 W.R. Coleman
 Co. Clerk
 2-46