

AMENDED PLAT OF LOTS 1, 4, 6, 7, 8, 9, 11, 12, 14, 15, 16, 17, 18, 19, IN RIVERSIDE SUBDIVISIONS.

JACKSON CO. OREGON.

Scale: 1 in = 300 ft

May 1911

Osgood and Cummings,
Civil Engineers,
Medford, Oregon.

Description: - Lots 1, 4, 6, 7, 8, 9, 11, 12, 14, 15, 16, 17, 18 and 19 of Riverside Subdiv. in Jackson Co Oregon.
Dedication: - Know all men by these presents that we C. W. McDonald and Eva W. McDonald (his wife) and W. W. McDonald (a widow) are the owners in fee simple of the above described tracts and that we laid out the same into Lots as shown hereon and that said map is a true and correct representation of said survey and we do hereby dedicate to the Public for use as Highways all the roads shown hereon and we do hereby name and designate the same as the Amended Plat of Lots 1, 4, 6, 7, 8, 9, 11, 12, 14, 15, 16, 17, 18 and 19 of Riverside Subdiv.

In witness whereof we have hereunto set our hands and seals this 7th day of June 1911
Done in the presence of
W. P. ... Witness.
... Witness.

State of Oregon }
County of Jackson } S.S. Personally came before me, a Notary Public in and for the said State and County the above named persons, to me personally known, who executed the above instrument and who severally acknowledged to me that they did the same freely and voluntarily. Subscribed and sworn to before me this 7th day of June 1911

C. W. McDonald (Seal)
Eva W. McDonald (Seal)
W. W. McDonald (Seal)

W. P. ...
Notary Public for Oregon

This is to certify that we Osgood and Cummings, Civil Engineers of Medford have surveyed the above described tracts and this plat is a correct representation of said survey.

Subscribed and sworn to before me this 7th day June, 1911.

Examined and approved this 7th day of June 1911

Examined and approved this 7th day of June 1911

For Order of County Commissioners Court approving this Plat see Page 157 Vol 14 of Commissioners Journal of Proceedings

Filed for Record this 14 day of June 1911 at 4 o'clock and recorded in Vol 9 Page 414 Book of Plats


Osgood and Cummings
by W. W. ...
Notary Public for Oregon

W. T. Grier
Assessor

Frank A. Grier
County Surveyor

W. R. Coleman
County Clerk

Fred L. Colvig
County Recorder

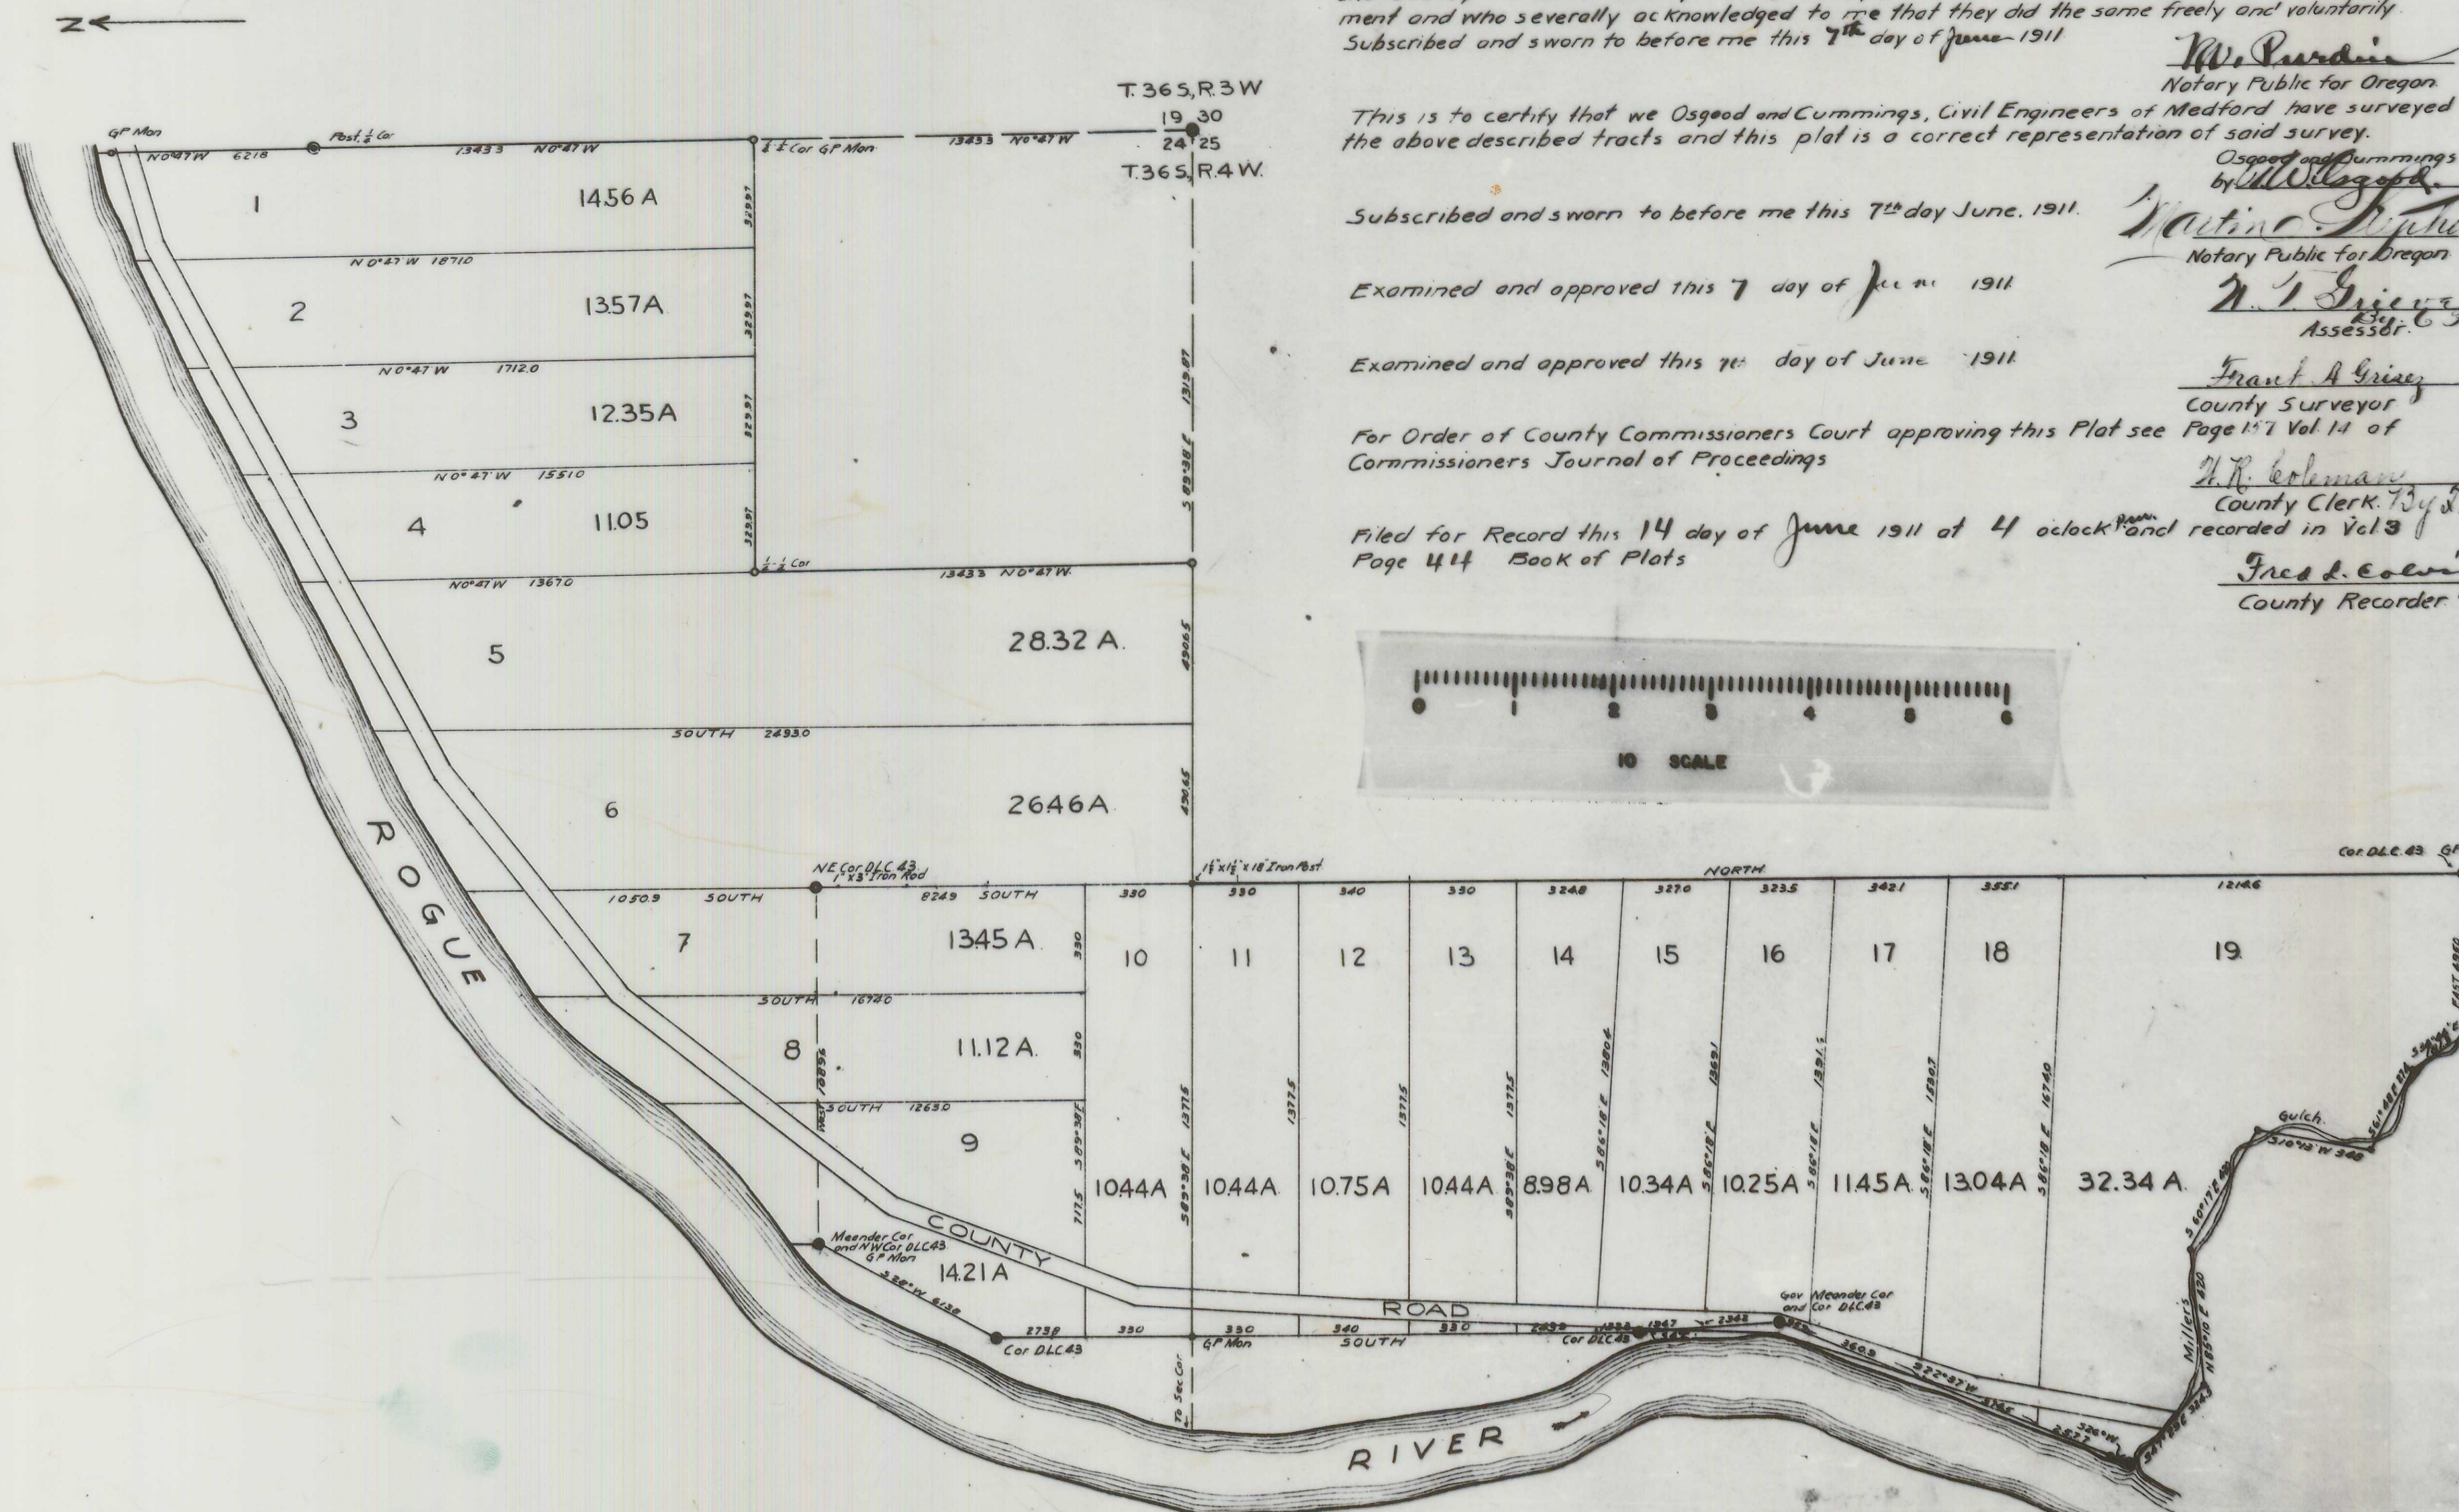

Filed June 8th 1911
J. R. ...
Clerk

2-50