


✓ 166
167

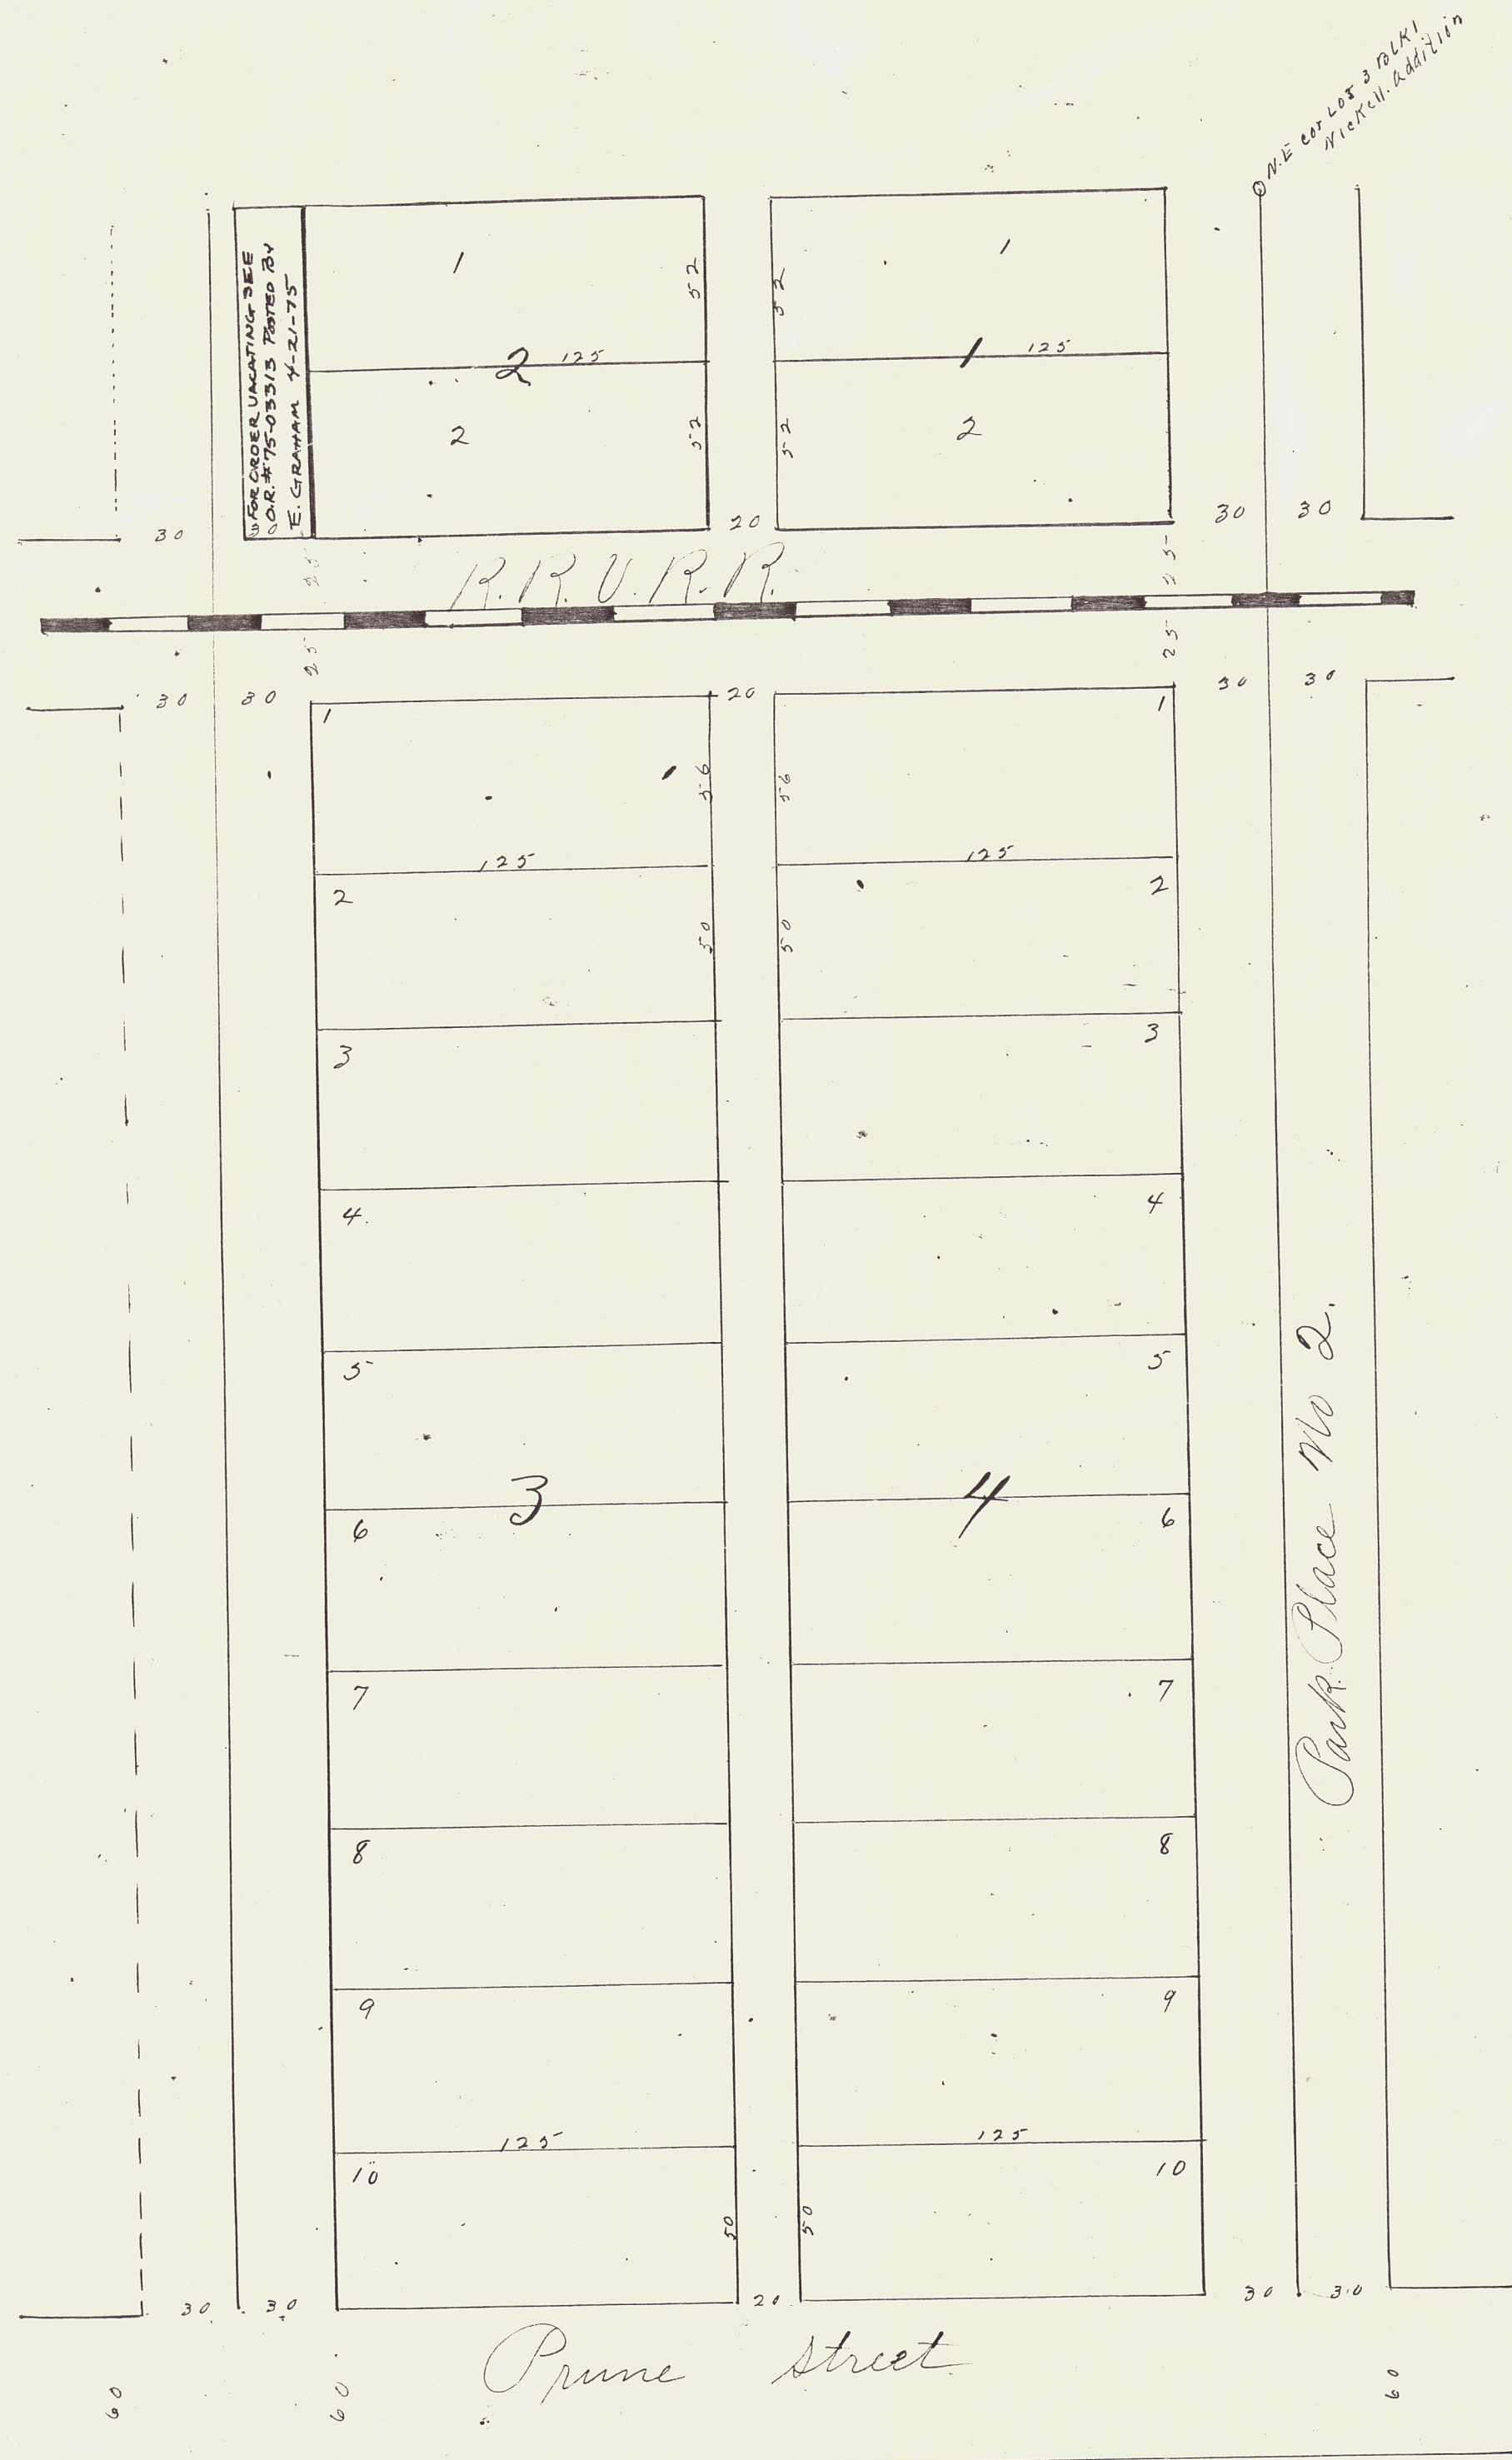

BENSON ADDITION TO MEDFORD.
 Surveyed by E. B. Sawyer and Son.
 Description to Benson Addition to Medford, Oregon.- Commencing at the N. E. cor. of Lot No. 3 Block No. 1 of the Nickell Addition to Medford, Oregon, thence S. 560 ft. W. 330 ft. N. 660 ft. E. 330ft. save and except the 50 ft. right of way belonging to the R. R. V. R. R. containing 4.6 acres.

Dedication:-Know all men by these presents that we Phillip J. Spencer and Bertha J. Spencer, his wife, are the owners of the above described tract of land:- that we have laid out the same into lots, blocks and streets as shown by the map hereon and that said map is a correct representation of said survey and subdivision, and that we do hereby dedicate to the Public for Public Highways all the streets as shown on the map of said tract and do hereby designate and name said tract as shown hereon the "Benson Addition to Medford, Ore."

In witness whereof we have hereunto set our hands and seals this 3rd day of April, A. D., 1909.
 Done in the presence of: Phillip J. Spencer, (Seal)
 T. W. Miles. Bertha J. Spencer, (Seal)
 Jessie W. Miles.

Examined and recommended for approval this 3rd day of April A. D., 1909.
 Frank A. Grisez,
 County Surveyor.

Examined this 7day of Apr. A. D., 1909, and recommended for approval of the County Commissioners Court.
 W. T. Grieve,
 Assessor.

For order of County Commissioners Court approving this plat see Vol. 13 Page 332 of Commissioners Journal of proceedings.
 J. R. Coleman Clerk of Jackson County.

State of Oregon,
 County of Jackson, SS.
 Personally came before me, a Notary Public in and for said County and State, the within named Phillip J. Spencer and Bertha J. Spencer, his wife, of Jackson County, State of Oregon, to me personally known to be the above named persons who executed the above instrument and acknowledged to me that they executed the same freely and voluntarily for the purposes therein mentioned.
 Witness my hand and seal this 3rd day of April, A. D., 1909.
 Notarial Seal of T. W. Miles, Notary Public for Oregon.

Filed April 7, 1909.
 W. R. Coleman, Clerk.
 By M. B. Towne, Dpy.
 I certify that the within instrument of writing was received and filed for record at 4 o'clock P. M. the 7th day of April, 09 and is recorded in Volume 1 at page 167 plat records.
 R. J. Bennett County Recorder.