

H.W. Hoagland and wife to Trustees Central Point Cem. Association Deeded November 10, 1888
Filed for record November 10, 1888. Recorded Volume 17 Page 19 Deed Records
Haskell Amy and wife to Trustees C.P.C. Assn. Deeded Nov. 5th, 1883, filed for record May 6, 1885 Recorded
Volume 12 page 160 Deed Records.

MAP OF CENTRAL POINT CEMETERY

State of Oregon
County of Jackson SS.- We, J. W. Jacobs, T. M. Jones, E. A. Ford and I. J. Estes, duly constituted Trustees
of the Central Point Cemetery Association, do hereby certify that the above is a true description of the lands
of said Association, and that we have caused the same to be laid out into Blocks, walks and driveways, as shown
in the annexed plat, the size of Blocks and the width of driveways and walks being indicated in figures
representing feet and fractions thereof. And we hereby dedicate to the use of the Public all walks and drive
ways as shown on said plat.

IN witness whereof, we have hereunto set our hands and seals this 29th day of August, 1908.
In presence of
T.M. Witten
A.M. Ford
J. W. Jacobs
T.M. Jones
E.A. Ford
I.J. Estes


State of Oregon
County of Jackson SS.- This certifies that this 29th day of August, 1908, came before me, a Notary Public
in and for said State and County above written J.W. Jacobs, T.M. Jones, E. A. Ford and I.J. Estes, to me
personally known to be the persons who are described in and whose names are subscribed to the above instrument
and acknowledged the same to have been executed by them for the purposes therein mentioned.
In witness whereof, I have hereunto set my hand and official seal the day and year last above written.

Notarial seal
T.M. Witten.
Notary Public for Oregon.

Filed Sept 1, 1908
W.R. Coleman, County Clerk

For order of the County Court approving this plat see Commissioners Journal Vol. 13 Page 222.
W.R. Coleman,
County Clerk.

I certify that the within instrument
of writing was received and filed for
record at 4 o'clock P.M.
the 4th day of Sept. 08
and is recorded in Volume 1
at page 138
of
Records
of Jackson County, Oregon.
R. J. Burnett
COUNTY RECORDER.
By _____ DEPUTY.

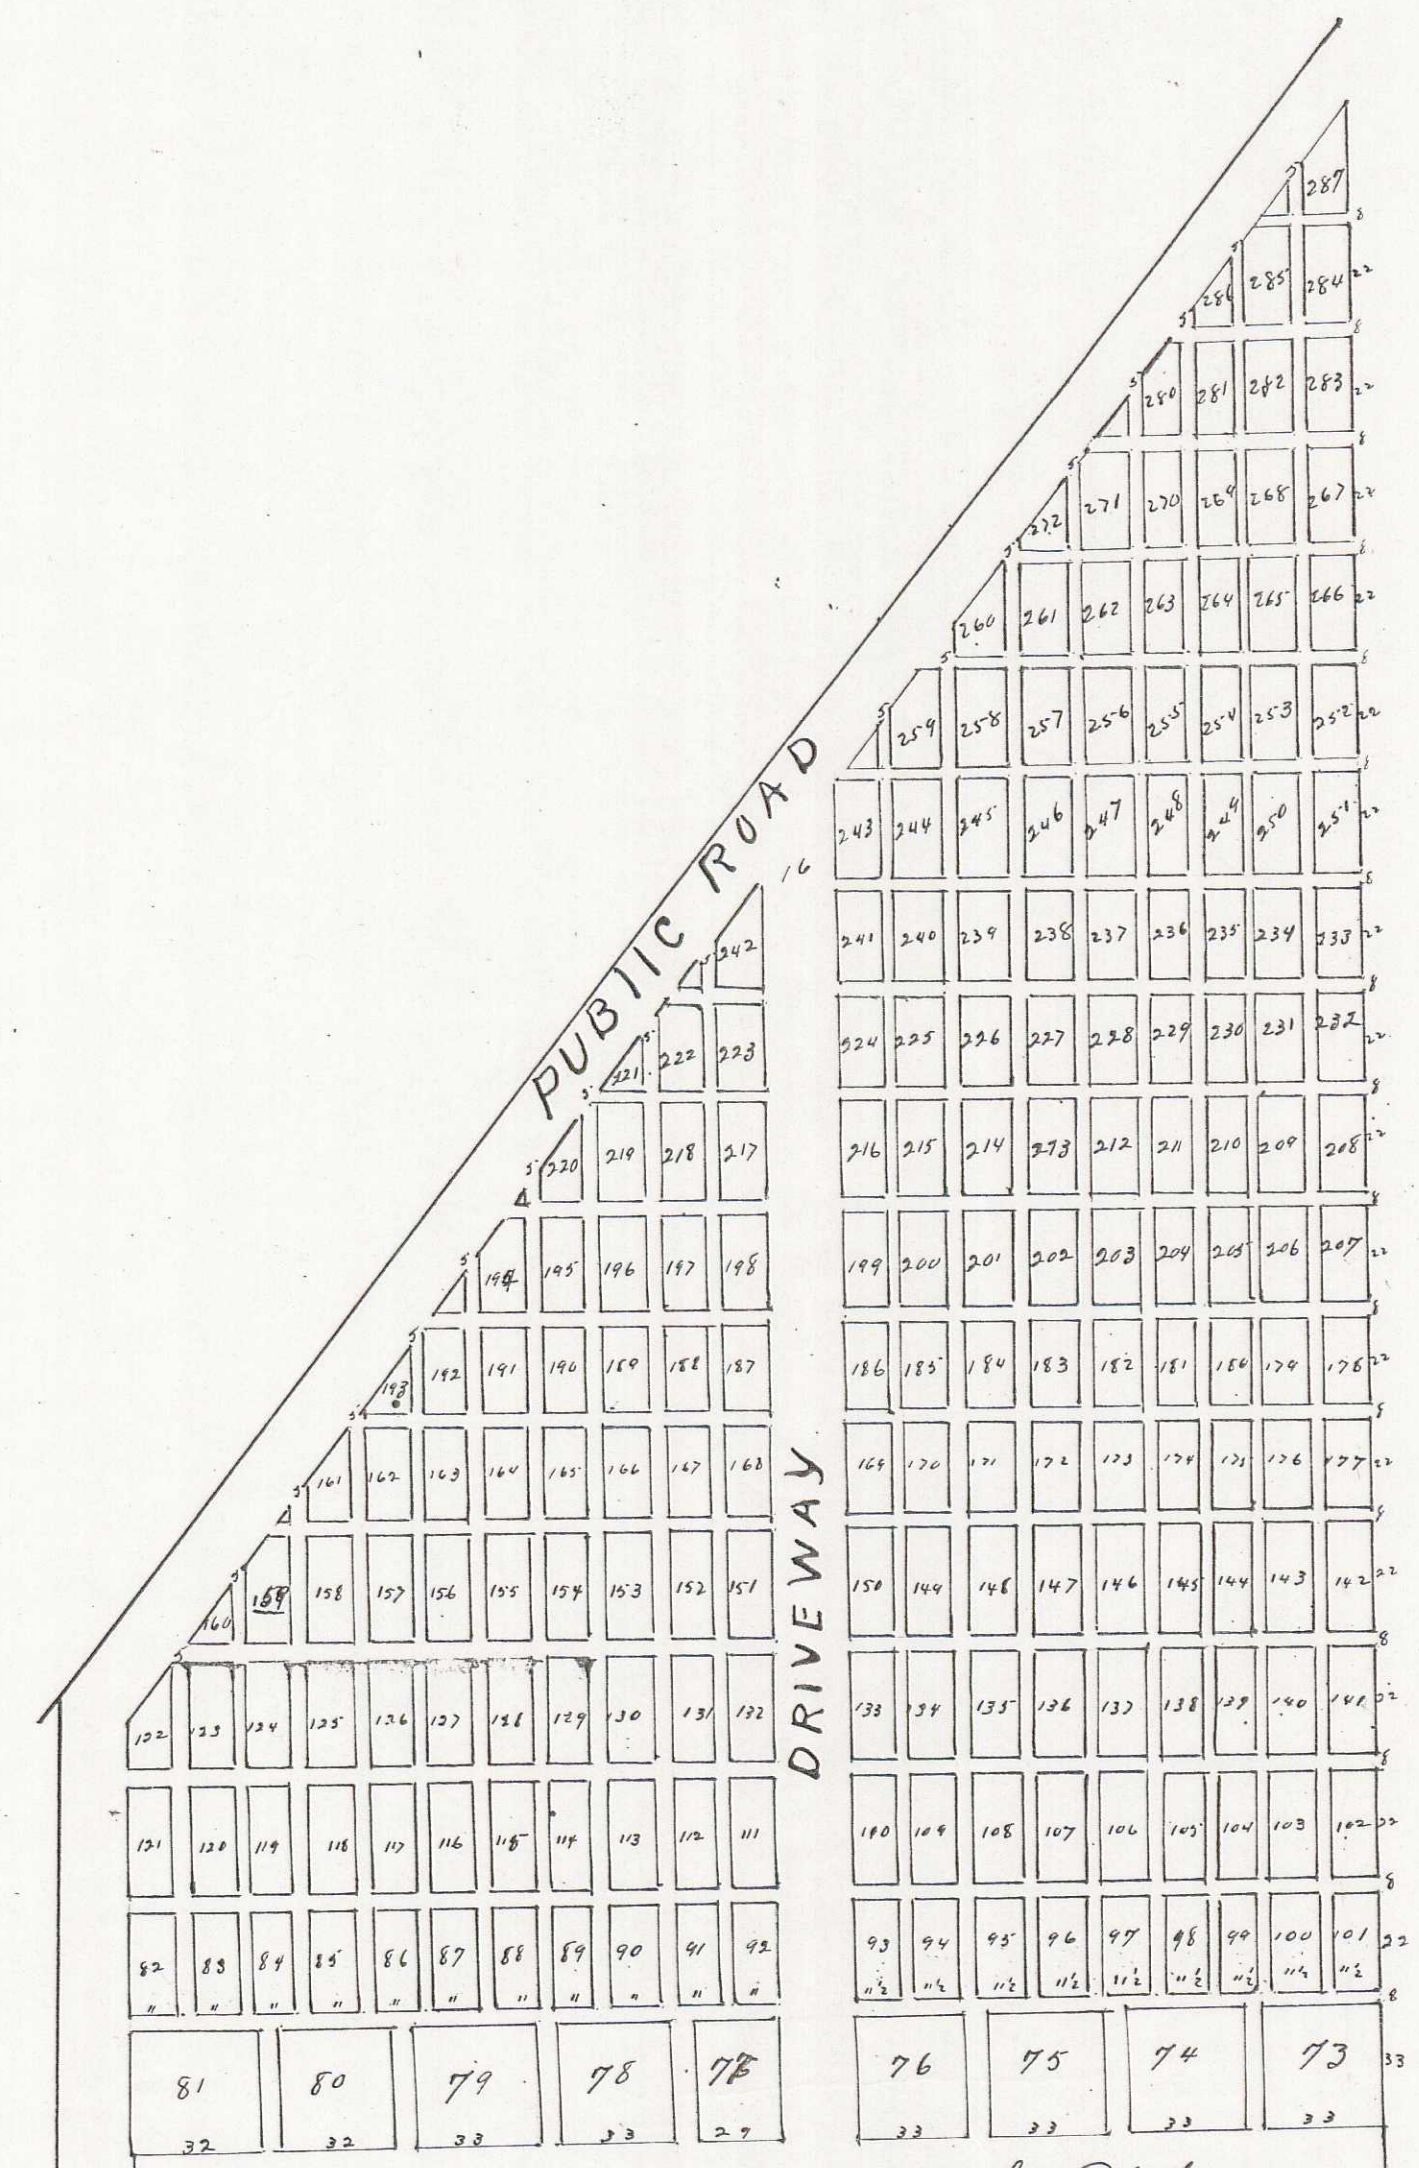

This space represents the Plat as
showed in Volume 1 of Plate at page 69.