


PLAT OF THE DAVIS SUBDIVISION
 OF
 LOT TWO IN BLOCK FIVE OF GALLOWAY'S ADDITION
 TO
 MEDFORD, OREGON

Scale: 50 ft = 1 inch

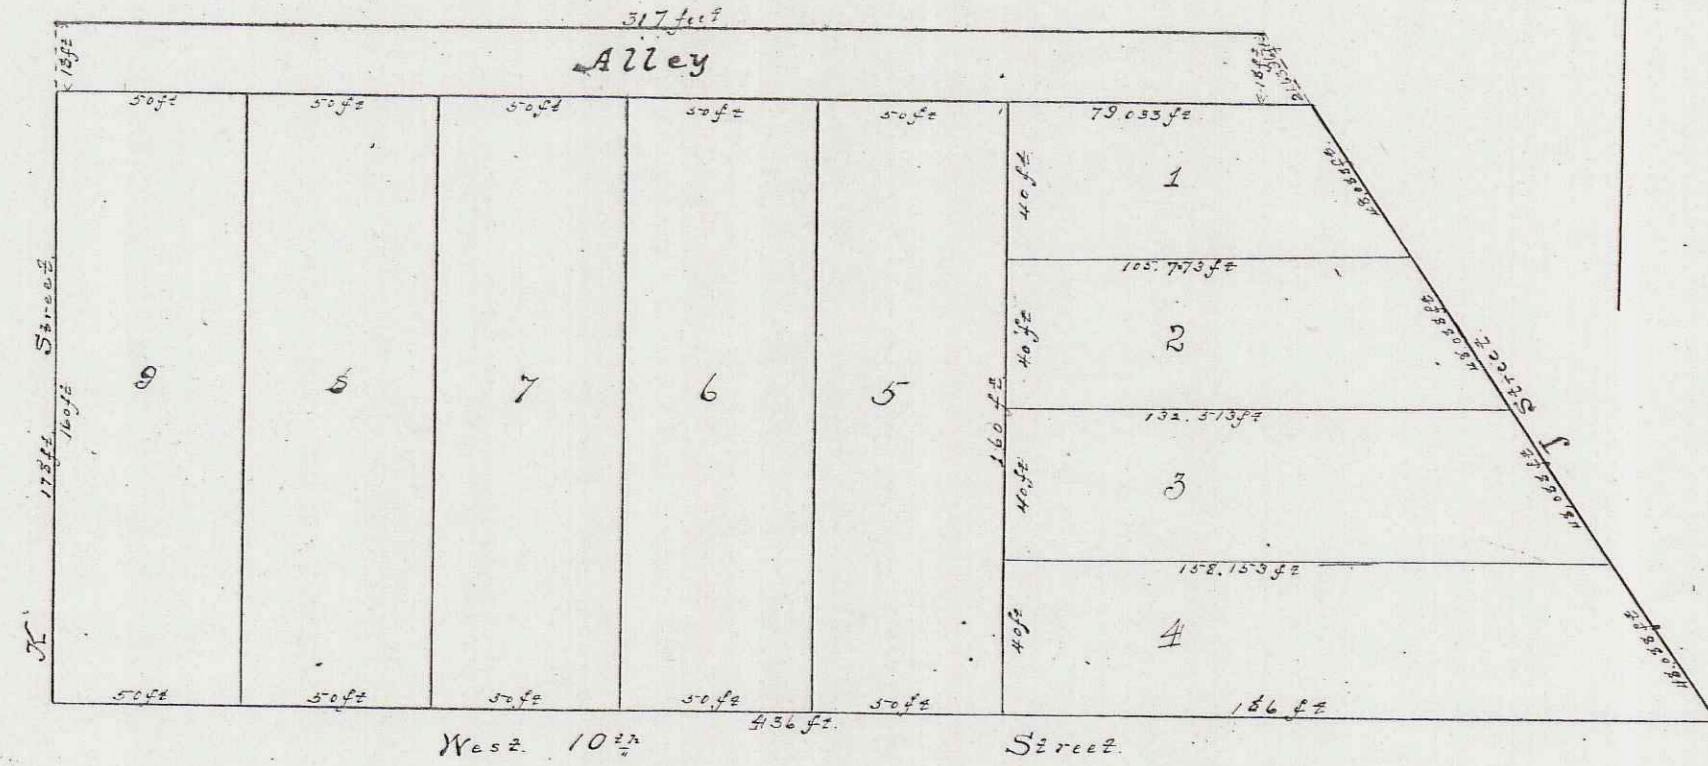

I hereby certify that the enclosed is
 a true and correct copy of the original
 plat of the Davis Subdivision of
 Lot Two in Block Five of Galloway's
 Addition to Medford, Oregon,
 as shown on the records of the
 County of Jackson, Oregon,
 in the office of the County Clerk,
 at the time of the recording of
 the same on the 16th day of
 February, A.D. 1894, at the
 request of the undersigned.
 J. H. Whitman, County Clerk,
 Medford, Oregon.

Know All Men by these Presents, That we, H. J. Vawter & Etta M. Vawter, husband & wife, A. A. Davis & Angelia M. Davis, husband & wife, and S. S. Peutz & Frances H. Peutz, husband & wife, all of the County of Jackson & State of Oregon, owners by an indefeasible & unincumbered title in fee simple, of all of Lot number Two, in Block number Five of Galloway's Addition to the Town of Medford, in the County of Jackson & State of Oregon (said Frances H. Peutz being the owner of that portion thereof designated on this Plat as Lots Three & Four, & said H. J. Vawter & A. A. Davis being the owners of all of residual of said Lot Two) do hereby acknowledge, certify & declare that we have caused said Lot Two above mentioned to be surveyed and subdivided into nine Lots (numbered from one to nine inclusive) & an Alley, as indicated & shown by the above Plat thereof & have designated & do hereby designate the same as "The Davis Subdivision of Lot Two in Block Five of Galloway's Addition to Medford, Oregon;" That we have caused the said above & accompanying Plat of said Subdivision to be made; That said above Plat is a True & Correct Plat of said Subdivision of said Lot as so surveyed and subdivided by us; That the disposition of said Lot Two as made by said Plat is in accordance with our free will & desire, and we hereby dedicate to the use of the Public all that portion of said Lot Two which is designated on said Plat as an "Alley," on the condition, however, that in case said Alley shall at any time be vacated the title thereto shall revert to the owners of Lots one, two, six, seven, eight & nine of this Subdivision in its entirety. The numbers of said nine lots in said Subdivision are indicated by figures near the centre thereof respectively, & the dimensions of said Lots & of said Alley are indicated by figures denoting feet, near the boundaries thereof.

In Testimony Whereof, we have hereunto subscribed our names & affixed our seals this 16th day of February, A. D. 1894
 In Presence of
 J. H. Whitman, Notary Public
 H. J. Vawter (seal) A. A. Davis (seal) S. S. Peutz (seal)
 Etta M. Vawter (seal) A. M. Davis (seal) Frances H. Peutz (seal)

On this 23rd day of February, A. D. 1894, before me, the undersigned, a Notary Public within & for the State of Oregon, residing at Medford, Oregon, personally appeared H. J. Vawter & Etta M. Vawter, husband & wife, A. A. Davis, Angelia M. Davis, husband & wife, & S. S. Peutz & Frances H. Peutz, husband & wife, all to me personally known to be the individuals named & described in & who executed the above written instrument & severally acknowledged to me that they freely & voluntarily subscribed the same & the Plat therein mentioned.

In Testimony Whereof, I have hereunto subscribed my name & affixed my Notarial seal the day & year herein last above written.
 J. H. Whitman, Notary Public within & for the State of Oregon, residing at Medford.