


Gilmans Subdivisions

169

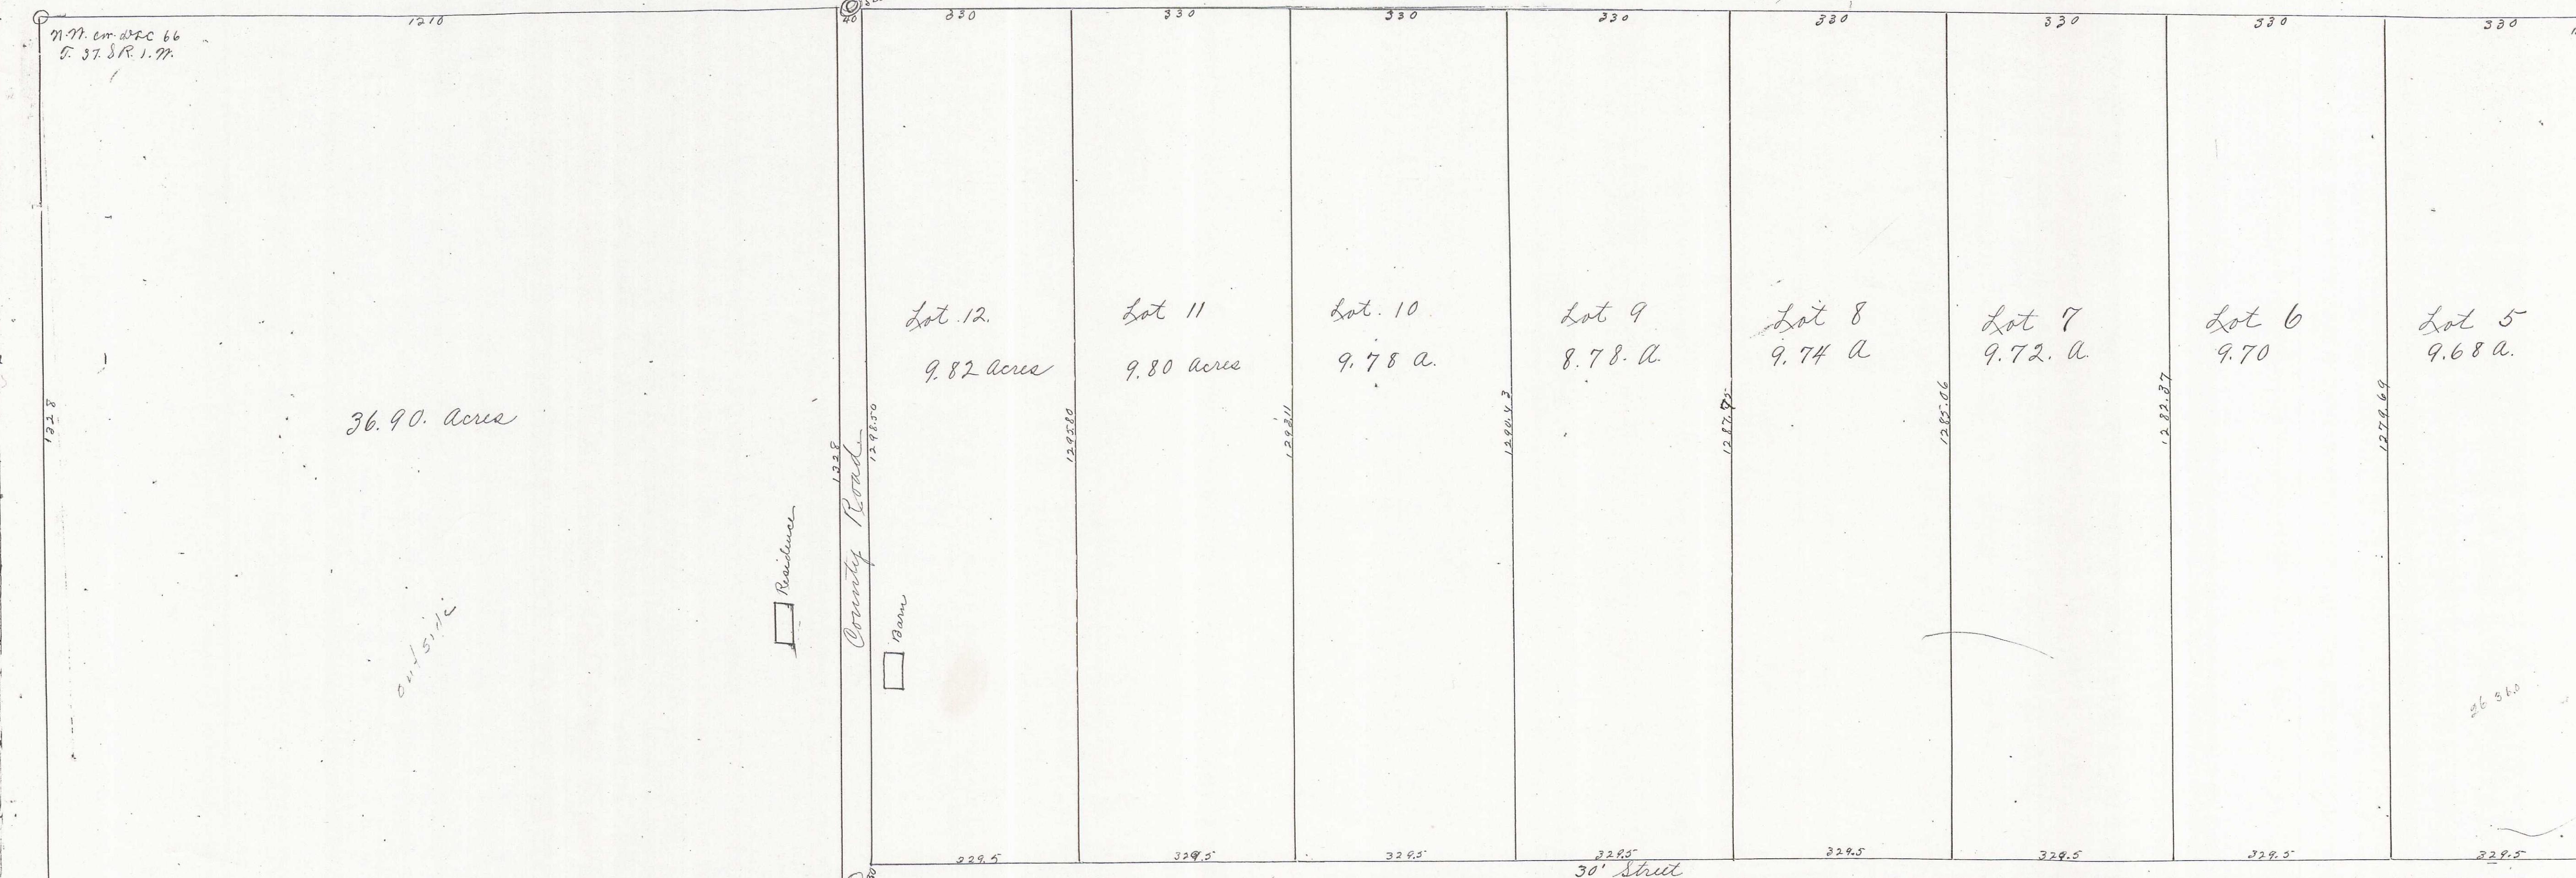

Description:
Byron Gilman. The North $\frac{1}{2}$ of the Southwest $\frac{1}{4}$ of Section 4 Township 37 South Range 1 West of N.M.
Jacob Jones. The Southwest $\frac{1}{4}$ of the Southwest $\frac{1}{4}$ of Section 4 Township 37 South Range 1 West of N.M.

Dedication:
Know all men by these presents that we Byron Gilman and Jo Wilsey Gilman (husband and wife) and Jacob Jones (a widower) are the owners in fee simple of the above described tract of land, that we have subdivided the same into lots and streets, as shown by the map herein, and we do hereby designate and name said tract of land as Gilman's Subdivision, and we do hereby dedicate to the public for use as public highways the street as shown by the map herein. In witness whereof, we have hereunto set our hands and seals this 24th day of April A.D. 1909.
Done in the presence of
F. J. Newman James Mason Jo Wilsey Gilman (Seal)
Lewis Dietzga C. W. Perkins as to Jacob Jones (Seal)
Byron Gilman, Jo Wilsey Gilman.

State of California ss:-
County of San Francisco personally came before me a Notary Public in and for said County and State the within named Byron Gilman and Jo Wilsey Gilman (husband and wife) all of the aforesaid County and State, and to me personally known to be the above named persons, and who executed the above instrument, and severally acknowledged to me that they executed the same freely and voluntarily for the purposes therein mentioned.
Notarial Seal Done this 27th day of April A.D. 1909
James Mason James Mason Notary Public.
My commission will expire Dec 4, 1911

State of Oregon ss:-
County of Jackson personally came before me a Notary Public in and for said County and State the within named Jacob Jones (a widower) of Jackson County State of Oregon, and to me personally known to be the above named person, and who executed the above instrument, and he acknowledged to me that he executed the same freely and voluntarily for the purposes therein mentioned.
Done this 24th day of April A.D. 1909.
F. J. Newman, Notary Public

Notarial Seal. F. J. Newman.

Examined and approved this 5 day of May A.D. 1909.
H. J. Grieve,
assessor for Jackson Co.

Examined and approved this 30 day of April A.D. 1909.
Frank A. Grieve.
County Surveyor for Jackson Co.

For order of County Commissioners approving this plat See Vol 13
Page 348 of Commissioner's Journal of Proceedings
M. R. Coleman
Clerk of Jackson Co.

By M. B. Dourne, Dpy.
Filed for record this 6 day of May A.D. 1909 at 1:00 o'clock.
R. T. Burnett
Recorder for Jackson Co.

Filed May 5, 1909
M. R. Coleman
Clerk
By M. B. Dourne
Deputy
Recorder for Jackson Co.

367