
SUBDIVISION OF

LOTS 28-29 and 30

HOLMAN ADDITION TO JACKSONVIELE ORE.

Scale. 1 inch = 50feet.

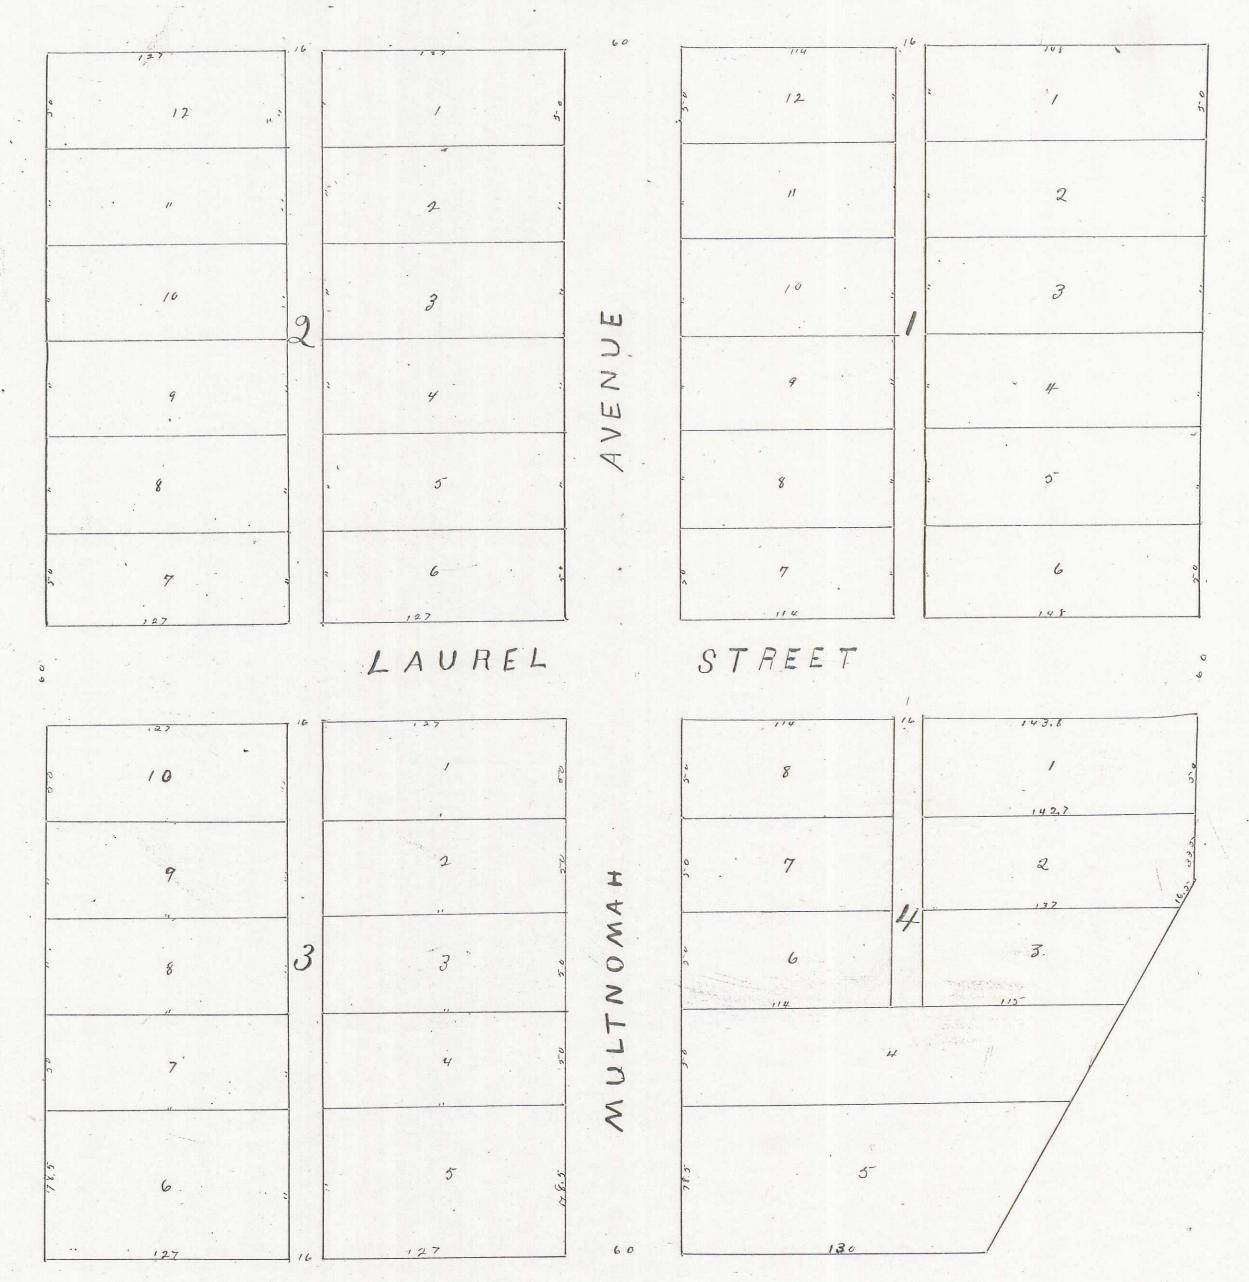

SUBDIVISION OF LOTS 28- 29 and 30 HOLMAN ADDITION TO JACKSONVILLE ORE:

Scale 1 inch = 50 feet

DEDICATION

The Subdivision of the Holman Addition to Jacksonvillem Oregon, and is a part of the N W 4 of the SW4 Sec. 32 T. 37 S. R. 2 W. W. M. and is bounded and particilarly de scribed to-wit:-

Beginning et the 4 S. on line between Secs 31 and 32 Tp 37 S. R. 2 W. W. M. thence N. 89° 30' East 600 feet; thence S. o° 42' W 432.5 feet; thence S. 23° W. 212 feet; thence S. 89° 30' W 520 feet; kkm NK to section line; thence North 628.5 feet to pl ace of beginning, containing 8.25 acres, excepting land occupied by Jacksonville and Applegate County Road. Multnoman Avenue, the course is North and South, Laurel Street the course is East and West. Multnomah Avenue is 60 feet wide, and Laurel Street is 50 feet wide.


Said Subdivision contains Four Blocks and 42 lots: The Blocks a re numbered from 1 to 4 Inclusive, and the lots are numbered from 1 to 12 inclusive, Block 3, 1 to 10 inclusive.

STARE OF OREGON

COUNTY OF JACKSON SS:-This is to certify that I, A. T. Lundgren, of Jacksonville, Jackson County, Oregon, am the owner in fee simple of the lands shown by the acco mpanying plat, I caused the same to be surveyed and subdivided into lots and streets as shown on said plat, the le ngth, width and courses of the lines on said pla are indicated by letters signs and figures and I do he reby deed, dedicate and donate to the Town of Jacksonvil Oregon, and to the use of the Public all Streets as shown on said plat included within the Boundary lines of said subdivisibn.

IN WITNESS WHEREOF, I have hereunto set my hand and seal this 29th day of January, 1908. Executed in the preence

of W. C. Kitto Chas S. Bayse

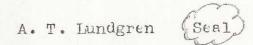

State of Oregon

County of Jackson SS:This certifies that on this 29th day of January, 1908, before me, a Notary Public personally appeared the within named A. T. LUndgren known to me tobe the person described in, and wno executed the foregoing dedication and acknowledged to me that he executed the same freely and voluntarily and without fear or compulsion from any one.

IN testimony whereof, I have nereunto set my hand and seal the day and year above mentioned.

Notarial seal Silas J. Day

Silas J. Day Notary Public for Oregon.

Filed with the City Recorder on the 4th day of February, 1908.

Henry G. Dox, City Recorder. Approved by the Common Council of Jacksonville, Oregon, at its regular meeting on the 4th day of Feb.

Emil Britt, President.

Approved by the County Surveyor on the 10th day of November, 1907. Frank A. Grisez, County Surveyor.

Approved by the County Assessor on the 29th day of January county Peter Applegate / Assessor

Approved by the County Court of Jackson County, Oregon, at its regular term on the

County Clerk.

Filed with the County Clerk, on the 5th day of February, 1908 W. R. Coleman, County Clerk, By M. B. Towne, Deputy

Filed for record with the County Recorder on the 11th day of February, 1908. Recorded in Volume 1 of Plats at Page 57.

County Recorder