

Jackson's Addition to Medford.

State of Oregon
County of Jackson ss: J. Fred H. Perkins, do hereby certify
that on the 1st day of March A.D. 1907 I surveyed the following tracts
of land, to wit: - all of Lots 4-5 Block 1, Cottage Home Addition to Medford
and such parts of Block 1 Lot 6 as shown by map and as dedicated
as Taylor Street, also two acre off East side of following tract
commencing on the North boundary (at a point) of L.D.C. #44
S. 37 S. R. 17W. W. Yamette Mer. running thence S. 12.54 chs.; thence S. 78° 15' 77"
2.35 chains; thence North 13.00 chs.; thence E. 2.32 1/2 chs. to place of beginning.
Also commencing at a point on N. boundary of L.D.C. #44
from which point S.E. corner of L.D.C. #42 S. 44
South 11.65 chs.; thence S. 78° 77' 4.23 chs.; thence North 12.54 chs.; thence East
43 chs. to place of beginning.
Also commencing at a point 383 ft West and 520.5 ft South of S.E. cor. D.D.C.
#42; thence S. 31° 5' ft.; thence S. 78° 30' 77' 78 ft 7 inches; thence N. 33.4 ft. thence
East 76 ft to place of beginning.

Also commencing at a point 6.65 chs West of S.E. cor of L.D.C. #42
thence South 12.98 chs.; thence South 78° 15' 77' 77 links; thence North 13.1 chs
thence East 76 links to place of beginning.
Also commencing at a point 73.2 links West of S.E. cor L.D.C. #42
thence running S. 13.15 chs.; thence S. 78° 15' 77' 77 links; thence N. 13.3 chs
thence E. 76 links to place of beginning. All in Jackson County Oregon.
And that I find all aforesaid described land to form a connected
tract as shown by accompanying map and I laid out the tract
into city lots, blocks, streets and alleys as shown on said map.
Said map is a full, true and correct representation
of said survey.

Fred H. Perkins
County Surveyor.

J. J. Howard the duly appointed and qualified City Engineer
of the City of Medford, Jackson Co. Oregon, do hereby certify that the
addition to said City as represented here on is conveniently
laid out as regards streets, alleys, lots etc and do hereby
recommend the approval by the Hon. Mayor and City Council
for city of Medford aforesaid.

J. J. Howard
City Engineer.

State of Oregon
County of Jackson ss:


This is to certify that on this 5 day of March A.D. 1907 before
me the undersigned a duly appointed and qualified Notary Public in and for said County
and State, personally appeared the following named: W.B. Jackson, Ada Jackson, D.E. Burdau
Addie Burdau, H. G. Shearer, W.H. Bradshaw, Delilah Bradshaw, and to me personally known as the
individuals and who executed the aforesaid dedication freely and voluntarily for the purposes
therein mentioned.

Notarial Seal

F. M. Stewart

My term expires Dec 24, 1908

F. M. Stewart
Notary Public for Oregon.

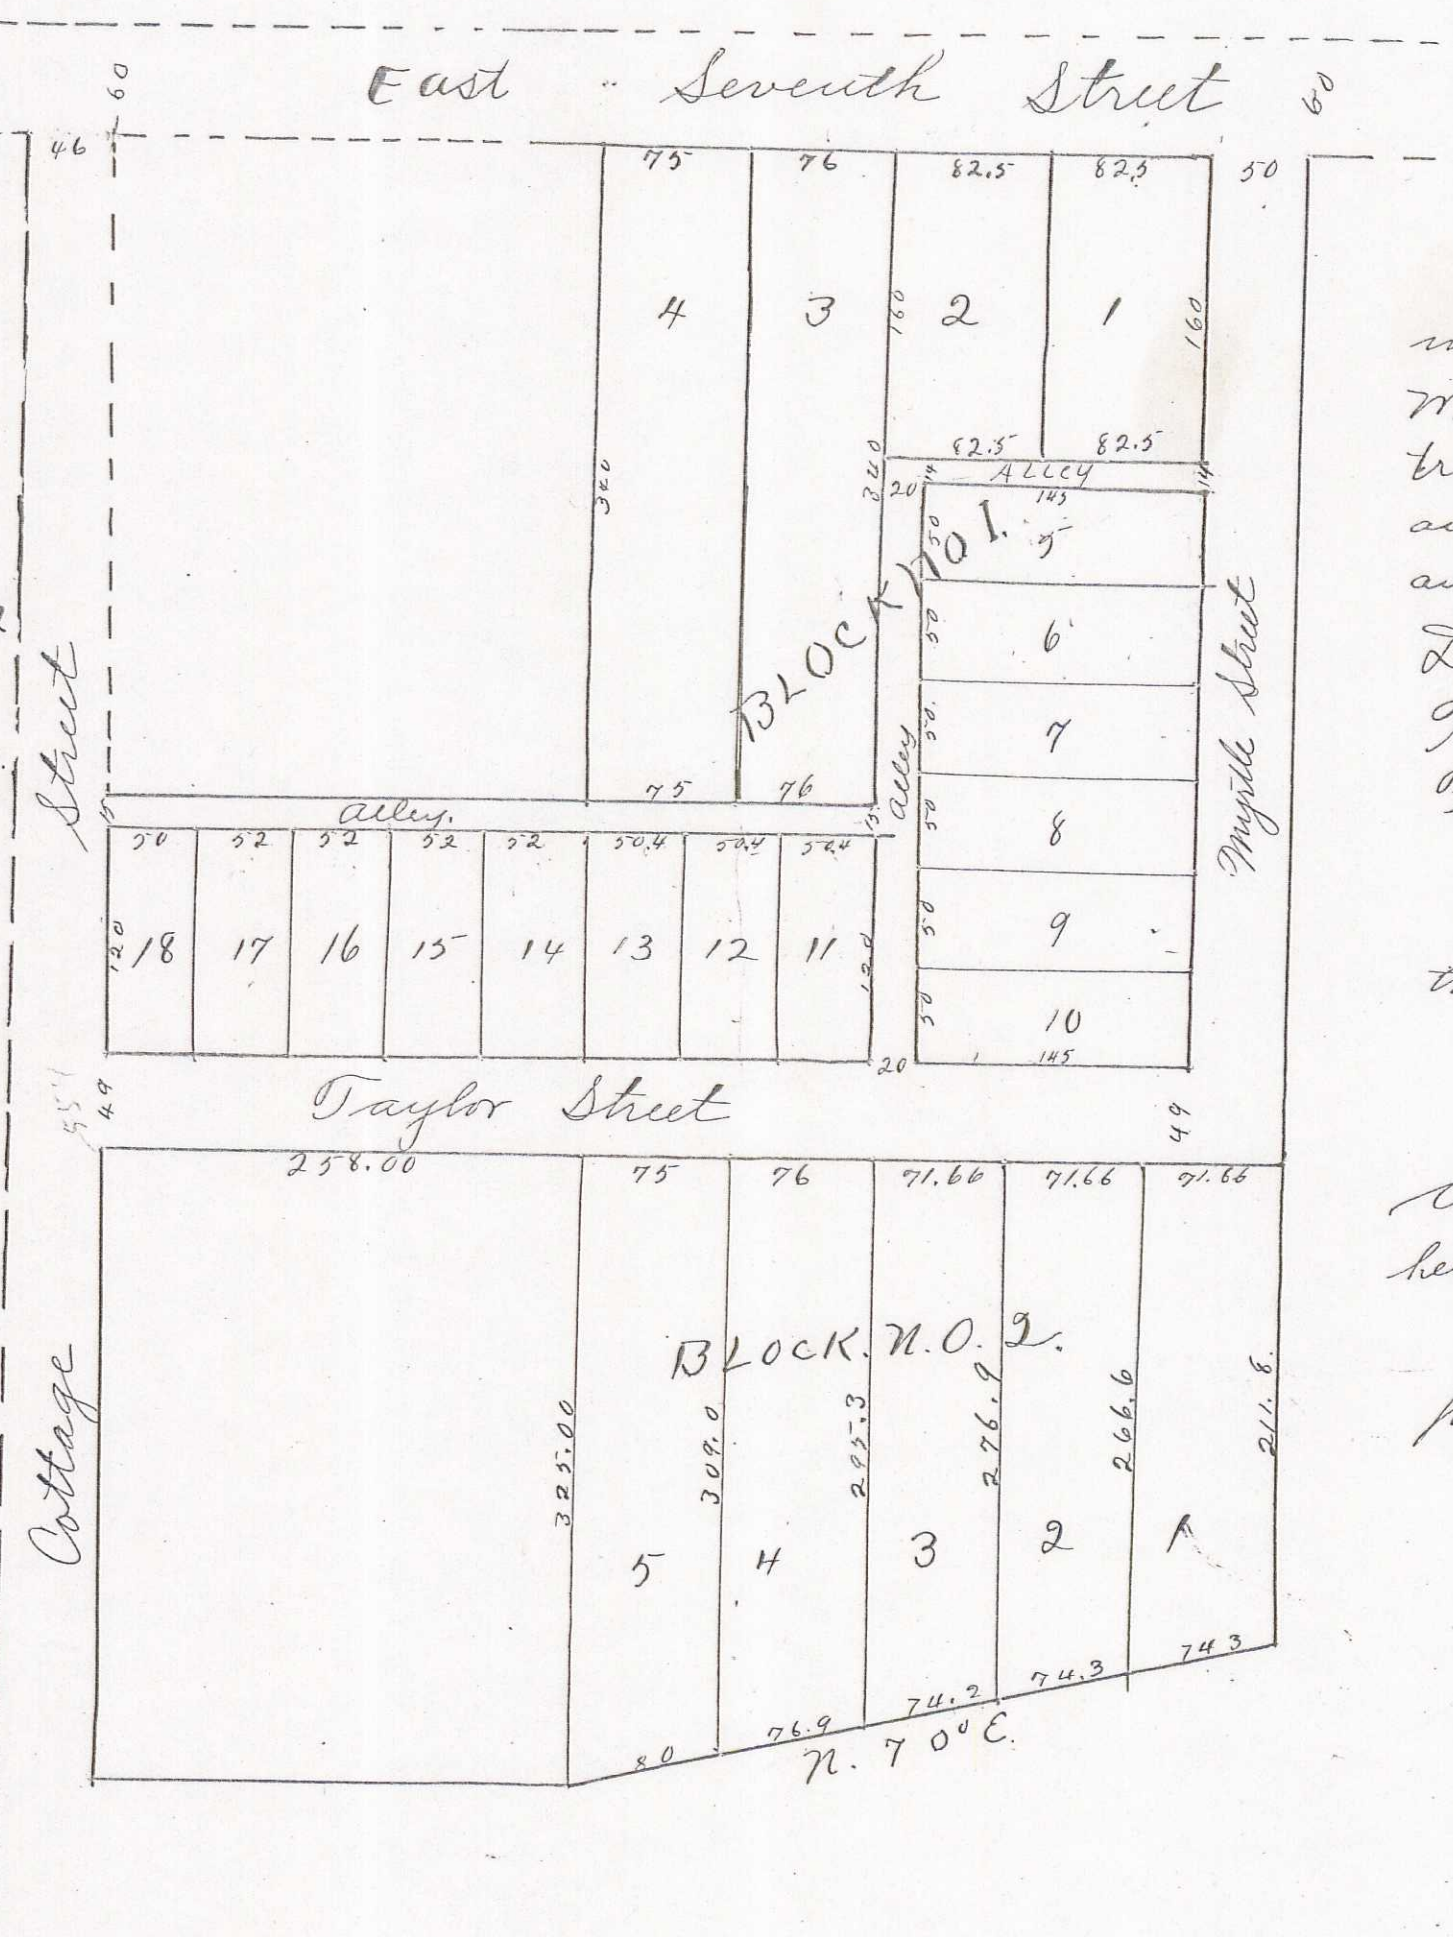

State of Oregon
County of Jackson ss:-

Know all men by these presents that we the
undersigned viz- W.B. Jackson, Ada Jackson, D.E. Burdau Addie Burdau, H. G. Shearer
W.H. Bradshaw and Delilah Bradshaw are the owners in fee simple of said described
tracts above and that we have had laid out into lots, blocks, streets alleys etc, as shown
and to be known as the Jackson Addition to City of Medford and we do hereby donate
and dedicate to the use of the public the streets hereon shown.

Done in the presence of
H. O. Childreth
F. M. Stewart

Filed in my office for presentation to City Council for their action thereon
this 5th day of March A.D. 1907.

Benj. M. Collins
Recorder for City of Medford.

Approved by the Council for the City of Medford at the Special meeting
held March 6th 1907.

For action taken by them in this matter see folio 686 of said Board
proceedings Vol 4 Page 686 in Recorder's Office in said City.

Benj M. Collins
City Recorder

Examined and approved this 5 day of March A.D. 1907

Fred H. Perkins
County Surveyor

Examined and approved this 7th day of March A.D. 1907.

Assessor for Jackson County

For order of County Court approving this plat see Vol
Page of Commissioners Journal of Jackson County Oregon.

County Clerk, Jackson Co. Ore.

Filed for record on this 9th day of March A.D. 1907 at 8.0'clock
A.M. and recorded in Volume 1 of Plats on Page 31 of
Jackson Co. Ore.

R. T. Burnett, Recorder for
Jackson County Oregon
By Laura Burnett, Deputy

Filed March 6th 1907
W.P. Colman,
Co. Clerk.