


KING'S Addition.

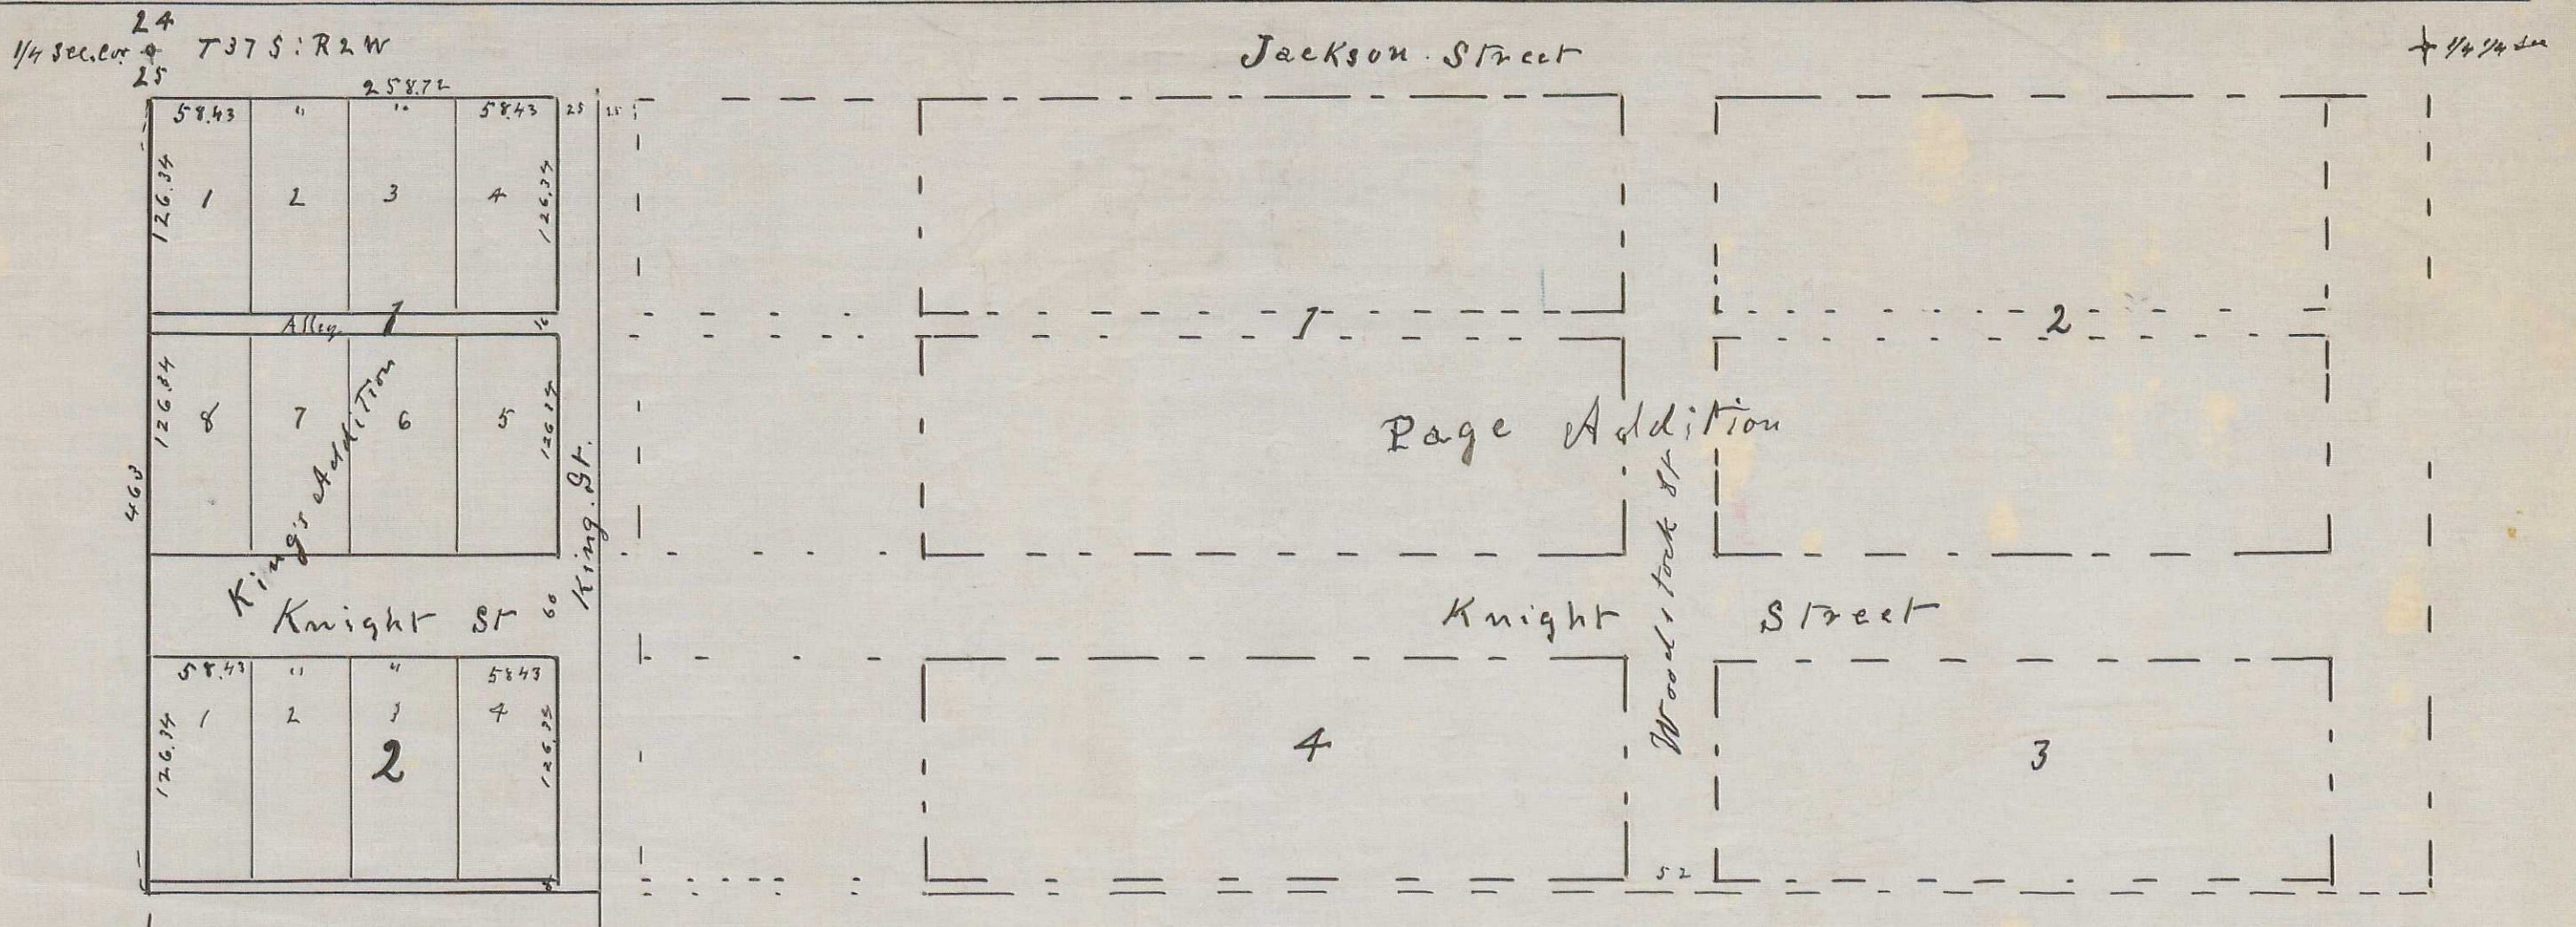

Description.

Of Kings Addition to Medford as shown on the Map herewith is as follows to wit: Beginning 30 feet South of the 1/4 Section Corner between Sections 24 and 25 in T37S:R2W of the Willamette Meridian and running thence South 463 feet; thence East 258.72 feet; thence North 463 feet; to the South line of Jackson Street; thence West along the South boundary of the Street 258.72 feet to the place of beginning.

Dedication.

Know all men by these presents; that we W S King and Rebecca King (husband and wife) are the owners in fee simple of the above described tract of land and that we have laid out the same into Blocks, Lots, Street and Alleys as shown by the Map hereon, and that said Map is a correct representation of said Survey, and the numbers of the Blocks and Lots, and all distances in feet are marked in figures thereon, and that we do hereby dedicate to the public for public highways all of the streets and alleys as shown on said Map aforesaid, and the names of the streets are plainly shown on said Map and we do hereby designate and name said tract as 'Kings' Addition to the City of Medford Oregon, and that said tract is within the corporate limits of said City. In witness whereof we have hereunto set our hands and seals this 3rd day of December 1907

Done in the presence of:
L. C. Narvegan
T. M. Tarzagan

W. S. King Seal
Rebecca King Seal

State of Oregon) ss
 County of Jackson)

Personally came before me a Notary Public in and for said county and State the within named W S King and Rebecca King (husband & wife) all of the County and State aforesaid and to me personally known to be the above named persons and who executed the above instrument, and solemnly acknowledged to me that they executed the same freely and voluntarily for the purposes therein mentioned. Done before me this day of December A D 1907

L. C. Narvegan
 Notary Public

Examined by me and recommended for approval by the City Council this day of December A D 1907

R. A. Good
 Engineer for the City of Medford

Filed in the City Recorder's office this 3rd day of December A D 1907

And approved by the City Council the 3rd day of December A D 1907. See volume 3 Page 39 of Journal of City Council proceedings

Examined and approved this 20th day of January A D 1908

P. G. Burnett
 Assessor for Jackson County

Filed for record this 20th day of January A D 1908 at 9 o'clock A M and recorded in Vol 1 Page of Plats P. 55

R. G. Burnett
 Recorder of Jackson County Oregon

Filed Dec-16-1907
 W. P. Coleman Clerk
 By M. B. Lawrence

For Order of the County Commissioners Court approving this plat see Vol 13 Page 96 of Commissioners Journal - done this 3rd day of January A D 1908

Bert M. Galloway
 Recorder of the City of Medford Oregon

W. P. Coleman
 Clerk of Jackson County Oregon

Accepted by the Council for the City of Medford at their meeting held on the day of A D 1907. See Journal of proceedings Vol Page

R. A. Good
 Recorder for the City of Medford Oregon