


THE
LINDLEY ADDITION

TO

MEDFORD.

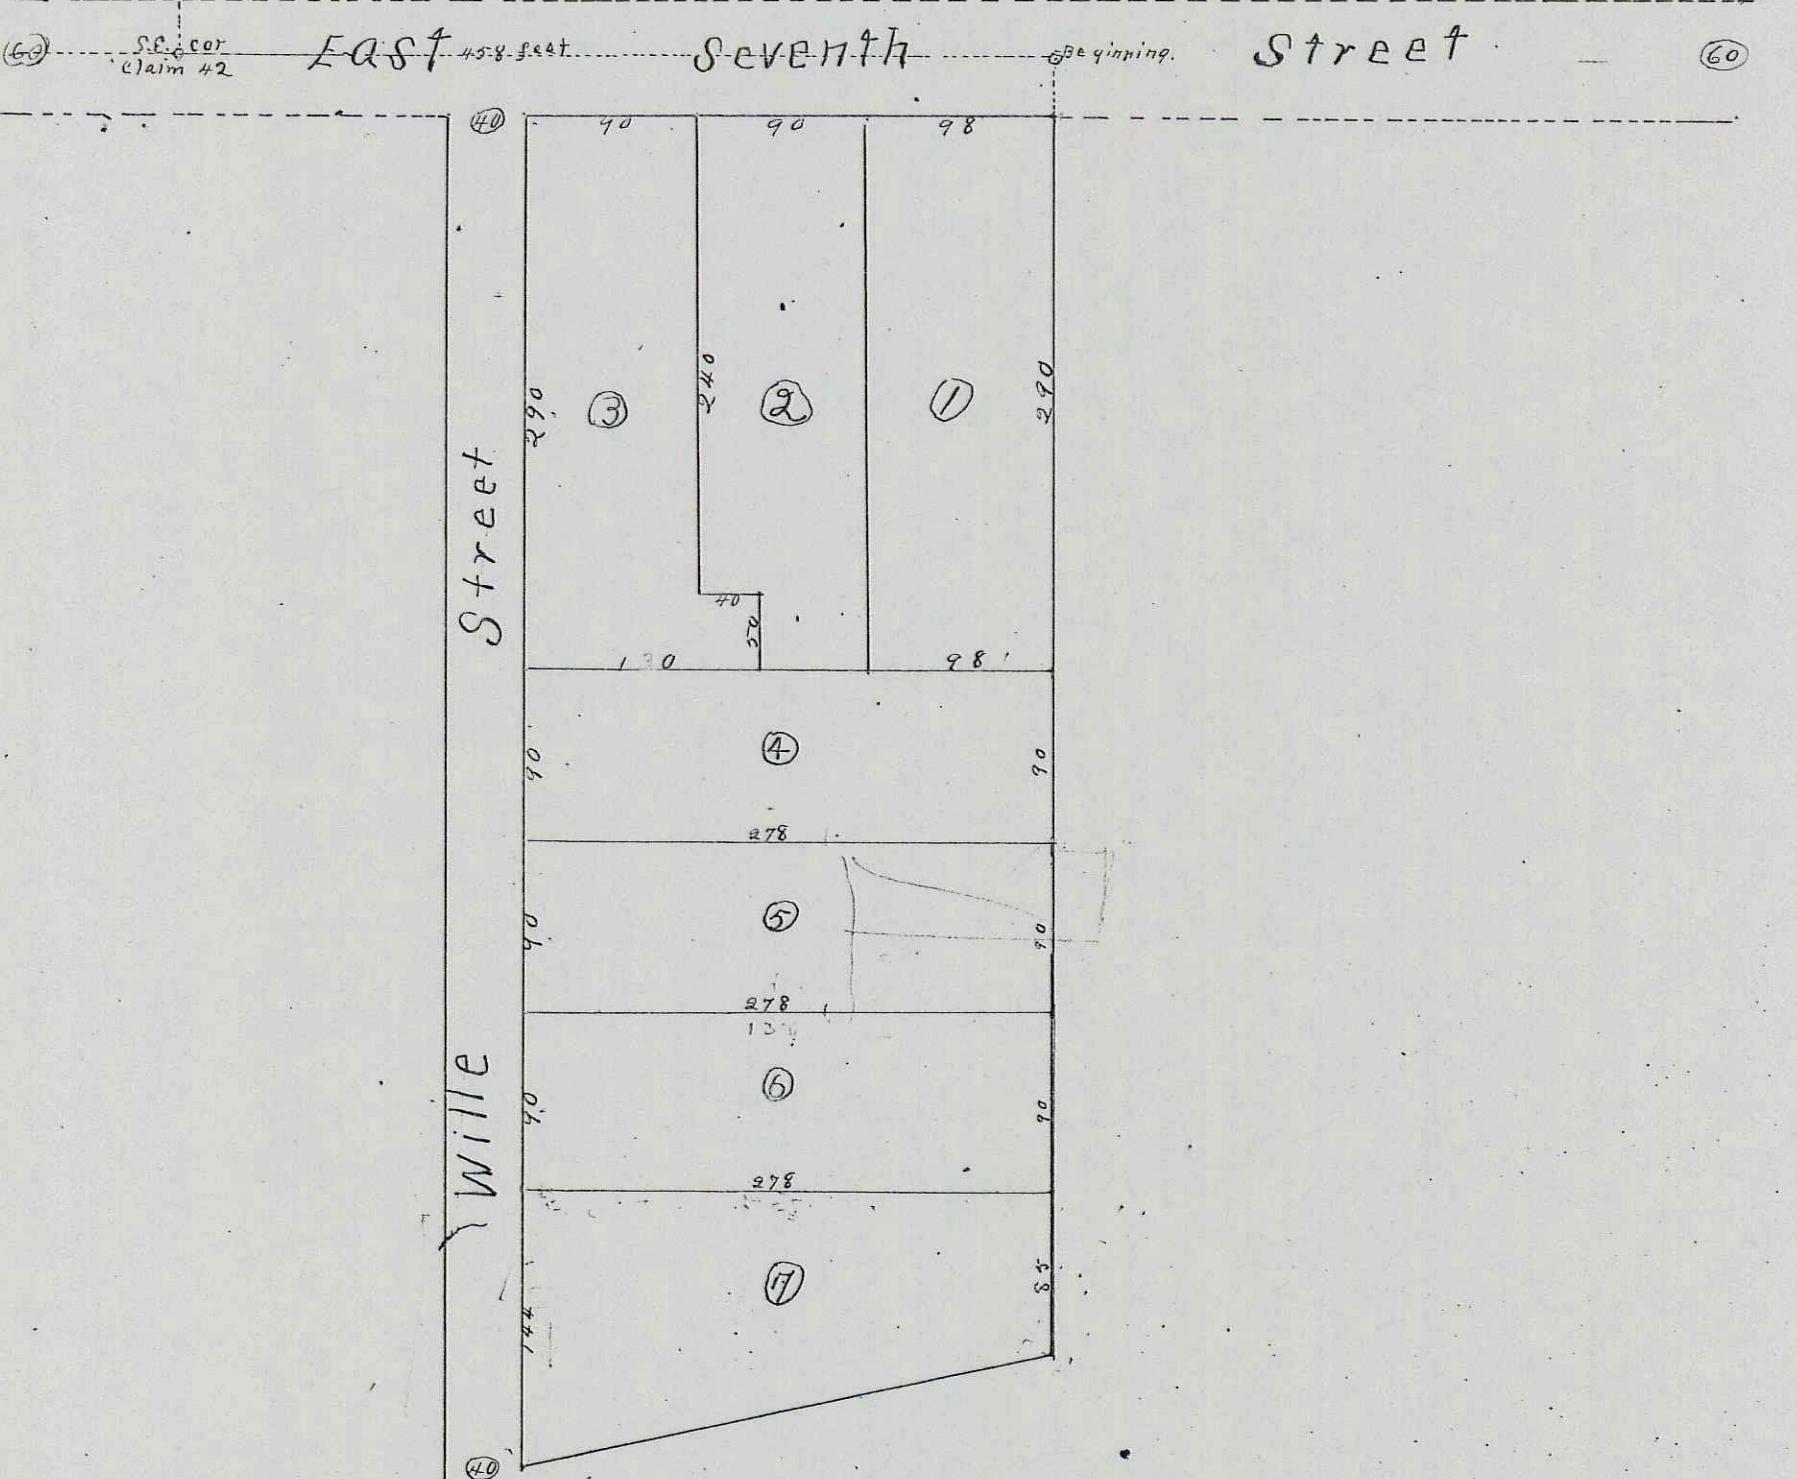

State of Oregon
County of Jackson } ss I, Gail T. Jones of Jackson County, Oregon do hereby certify that on the 5th day of April A.D. 1906 I surveyed the following described tract of land to wit: Commencing at a point 29.20 chains west of the north east corner of the R.B. Evans Donation Claim No 44 in Township 37 South Range 1 West of Willamette Meridian, in Jackson County, Oregon, and running South 20.2° chains, thence S78°W. 4.56 chains, thence North 11.2° chains, thence East 4.21 chains to the place of beginning; that I laid out the same out into lots as represented upon the Plat hereto connected; the numbers of said lots are indicated by figures near the center thereof respectively, and the dimensions of said lots are indicated by figures showing feet near the boundaries thereof.

That the Plat is a full and true and correct representation of said survey.
Gail T. Jones.

County Surveyor.

J. S. Howard the duly appointed and qualified Engineer of Land for the City of Medford, Oregon, do hereby certify that the Lindley Addition to the City of Medford aforesaid, as represented hereon, is laid out in a convenient manner to the streets and adjacent property, and do hereby recommend the approval thereof by the Hon. Mayor and Council of said City of Medford.

Dated this 28th day of April A.D. 1906

J. S. Howard (City Engineer)

J. E. Toff City Recorder of the City of Medford, Oregon do hereby certify that the within Plat was approved by the said City Council of said City on the 1st day of May 1906 shown by a record of their proceedings on page 592 of the Journal of Said City. Witness my hand and the City Seal this 2nd day of May 1906

J. E. Toff

Approved July 3rd 1906
Peter Applegate

Dated June 23 1906
John J. Orth
Clerk.

For order approving annexed Plat see
Vol 12 Page 580 Common Journal, Jackson County
Oregon. H. R. Coleman
County Clerk.

Show all men by these presents;

That we George P. Lindley and Sarah A. Lindley, husband and wife, and W. H. Bradshaw and Delilah Bradshaw, husband and wife, all of Jackson County, State of Oregon, owners by an indefeasible and unencumbered title in fee simple of that certain tract of land described in the attached certificate of Gail T. Jones, County surveyor of Jackson County, state of Oregon, to which reference is hereby made for a full and complete description of said property, W. H. Bradshaw and Delilah Bradshaw being the owners of that portion thereof designated on this Plat as Lot 3; and George P. Lindley and Sarah A. Lindley being the owners of Lots 1, 2, 4, 5, 6 and 7, the residue of said Addition, do hereby acknowledge, certify and declare that we have caused said land above described, to be surveyed and subdivided into lots and streets, as indicated and shown by the attached Plat thereof, and have designated and do designate the same as The Lindley Addition to Medford, Jackson County, Oregon.

That we have caused said attached Plat of said Addition to be made; that the same is a true and correct Plat of said Addition. That the disposition of said tract of land as made by said Plat is in accordance with our free wish and desire, and we hereby dedicate to the use of the Public all that portion of said land which is designated as streets. In testimony whereof we have hereunto set our hands and seals this 1st day of May 1906.

In Presence of:
F. M. Stewart
B. N. Butler

George P. Lindley (Seal)
Sarah A. Lindley (Seal)
W. H. Bradshaw (Seal)
Delilah Bradshaw (Seal)

State of Oregon } ss
County of Jackson } ss

On this 1st day of May A.D. 1906 before me, the undersigned, a Notary Public, within and for the State of Oregon, residing in Jackson County, personally appeared W. H. Bradshaw and Delilah Bradshaw, his wife, and George P. Lindley and Sarah A. Lindley, his wife, to me personally known to be the individuals named and described in, and who executed the above instrument and severally acknowledged to me that they executed the same truly and voluntarily and the Plat therein mentioned. Witness my hand and Notarial seal herewith affixed the day and year in this certificate above written

Notarial seal
F. M. Stewart

F. M. Stewart
Notary Public

Filed for record at 1 P.M. July 3, 1906

R. T. Burnett
Recorder