

Plat Vacated
See D.R. Vol. 295 P. 95
P. & O.
Co. Surveyor
4/13/48

MOUNTAINVIEW

JACKSON COUNTY OREGON.
Scale 1 in = 200 ft. November 1910.


Osgood and Cummings,
Civil Engineers,
Medford, Oregon.

DESCRIPTION: The SW 1/4 of Sec. 26 T. 35 S. R. 1 W. W. 1 M. Oregon
DEDICATION: Know all men by these presents that the Mountainview Land Company, an Oregon corporation, is the owner in fee simple of the north half and the southeast quarter of the above described premises and is the owner of all of the right, title and interest in and to the southwest quarter thereof, existing under receipt of the Oregon Land Department for final payment on Certificate and Cash Sale of said premises and that it has laid out the same into Lots, Blocks, Streets and Alleys as shown hereon and that the map shown hereon is a correct representation of said survey and it does hereby dedicate to the Public for use as Highways all the streets and Alleys shown hereon and it does hereby name and designate the same as the Town of Mountainview, Oregon.

Done in the presence of
Witness
Witness
State of Oregon
County of Jackson } S.S. Personally came before me, a notary public in and for the said state and county, the above J.F. Brown and Claude Miles to me personally known to be the President and Secretary respectively of the above named corporation and acknowledged to me that they executed the foregoing instrument in behalf of said corporation, and the said Claude Miles being duly sworn said "I am the secretary of said corporation, the seal attached to the foregoing instrument is the corporate seal of said corporation, that the same was attached and said instrument executed by authority of a resolution of the board of trustees of said corporation
Done this 31st day of January 1911

Sworn to before me this 31st day of Jan. 1911.
Examined and approved this 1st day of Feb. 1911.
Examined and approved this 1st day of Feb 1911.

For order of County Commissioners Court approving this plat see Page 77 Vol 17 of Commissioners Journal of Proceedings
Filed for record this 11 day of Feb 1911 at 4:10 o'clock and recorded in Vol 3 Page 18 Book of Plats

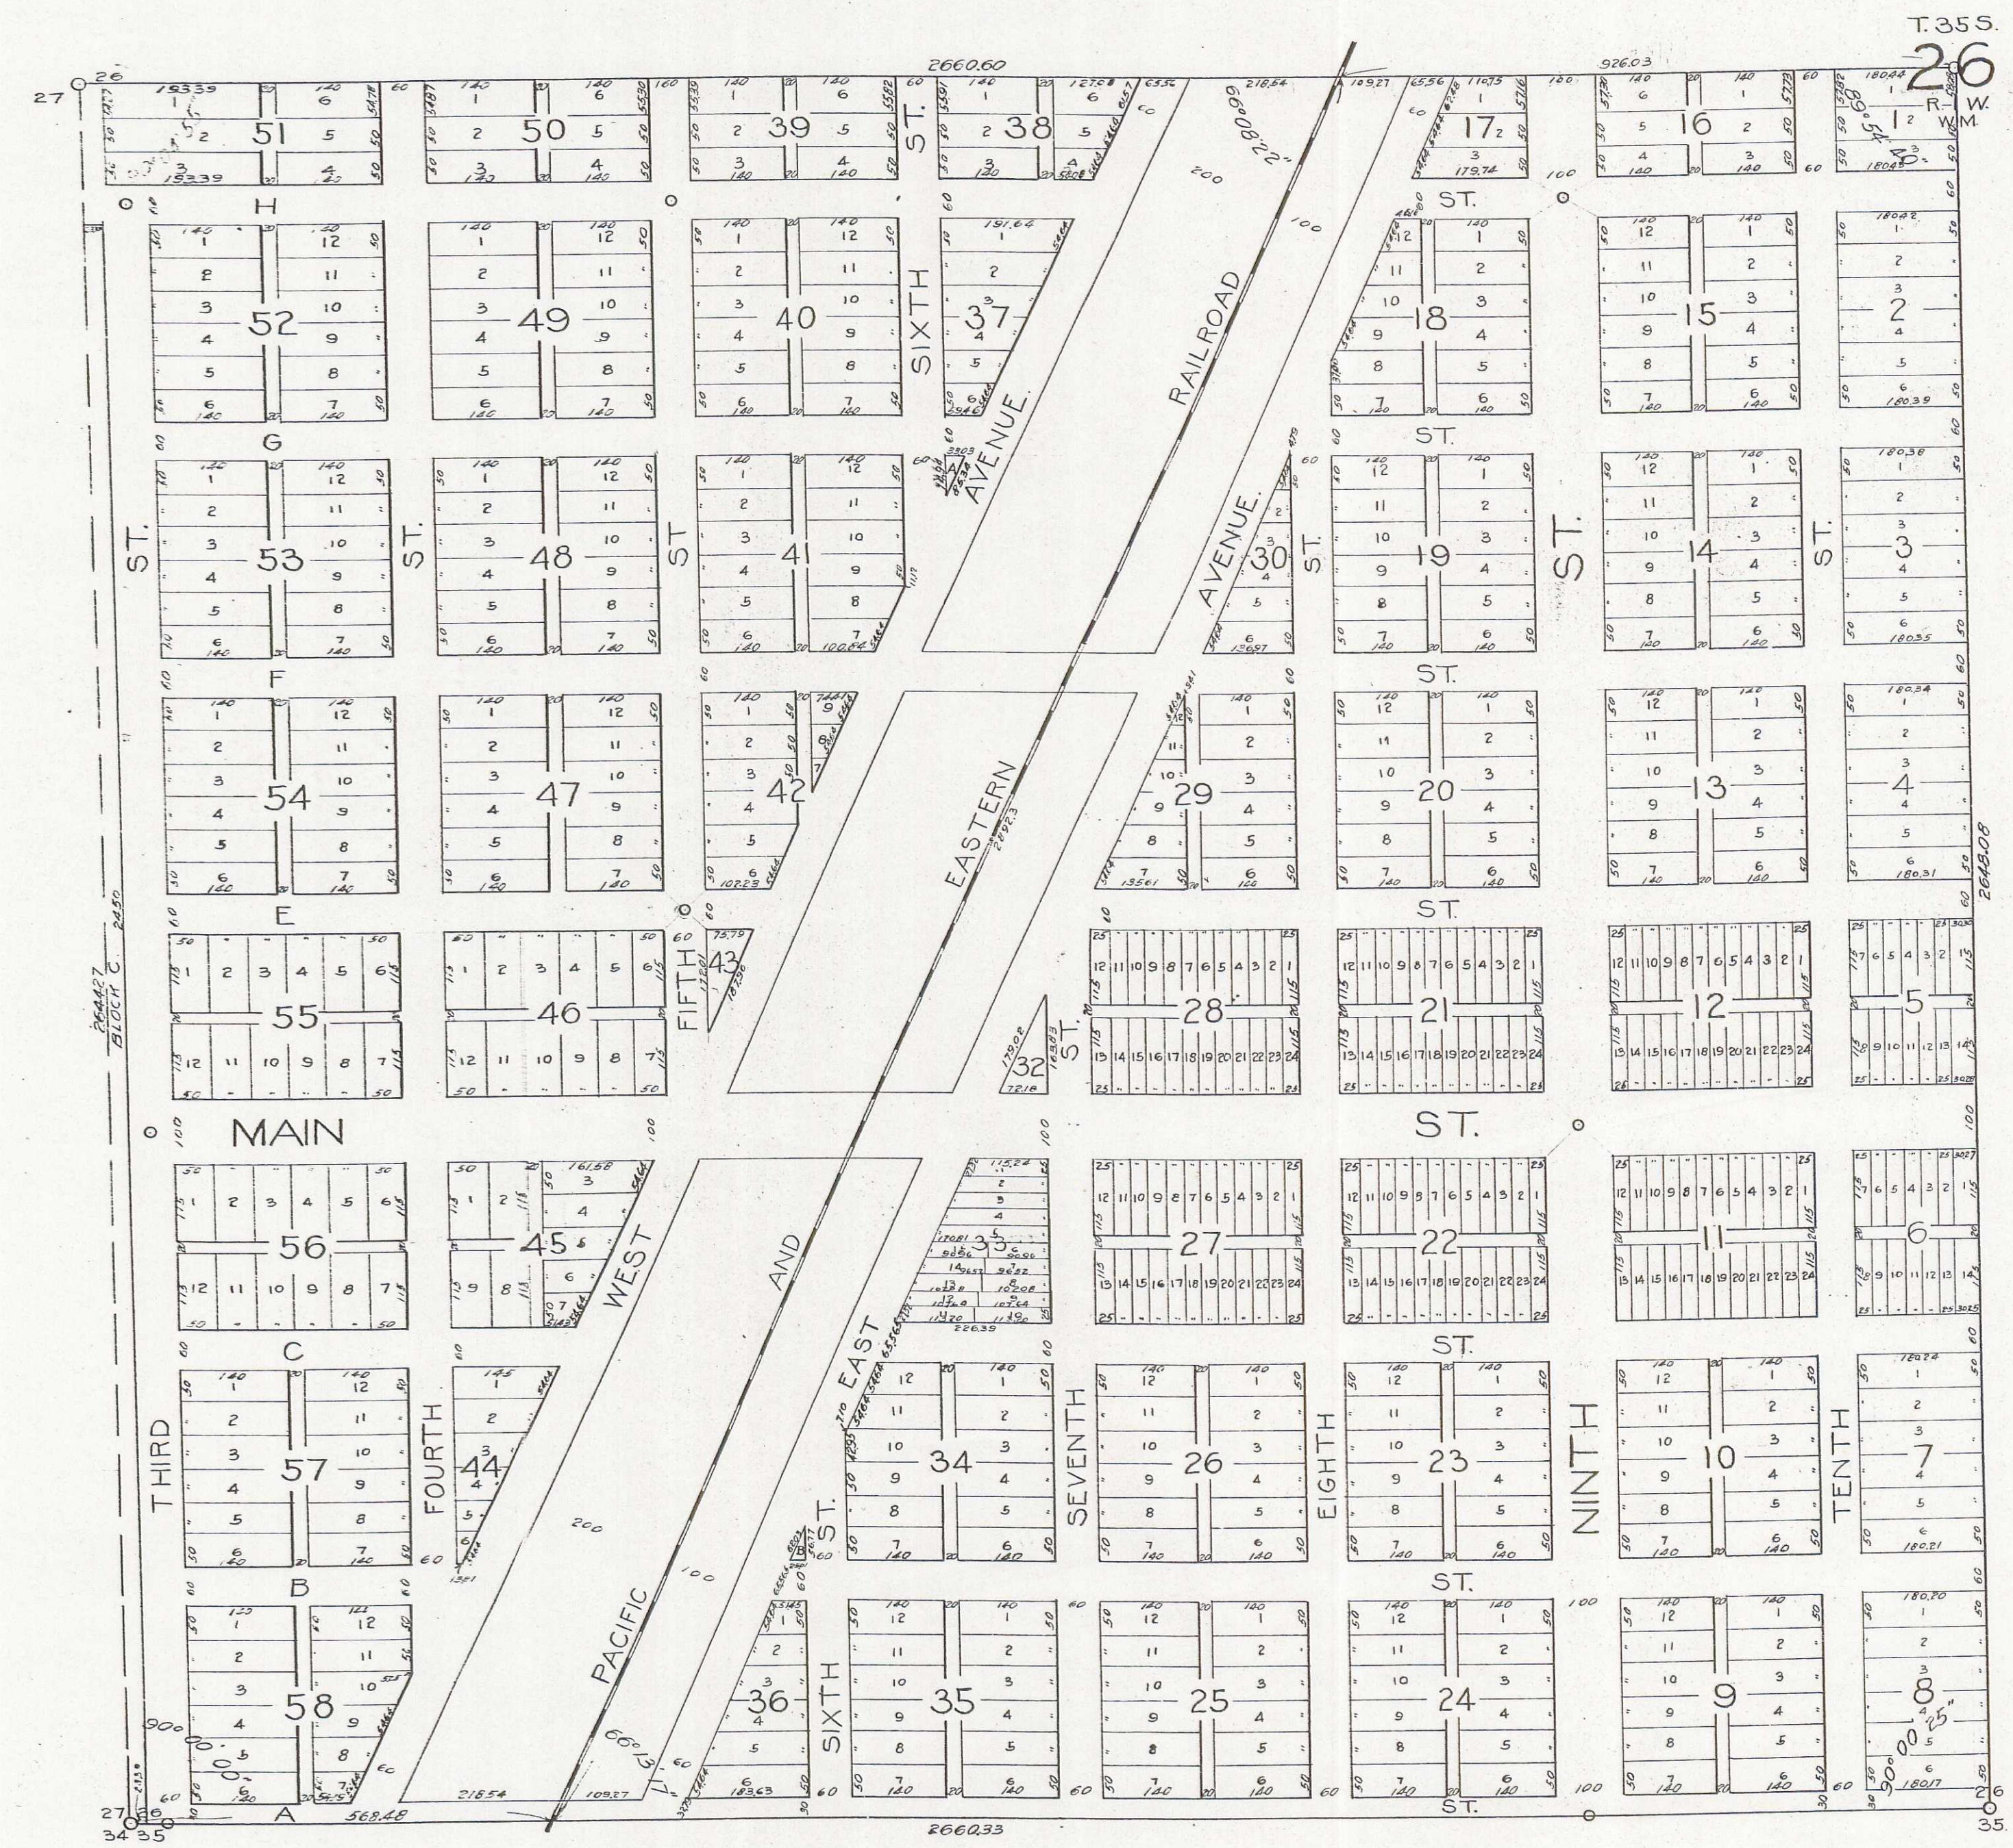

J. F. Brown Pres.
Claude Miles Sec.

Stewart Beer with
Notary Public for Oregon

Osgood and Cummings
by H. C. Osgood

Martin Stephens
Notary Public for Oregon

W. T. Griew
Assessor.

Frank Adriaug
County Surveyor

H. M. Coleman
Clerk of Jackson Co.

Fred K. Bohig
Recorder of Jackson Co.

By Mary Peter, Cpy.

Filed Feb. 1st. 1911.
H. M. Coleman
Clerk