
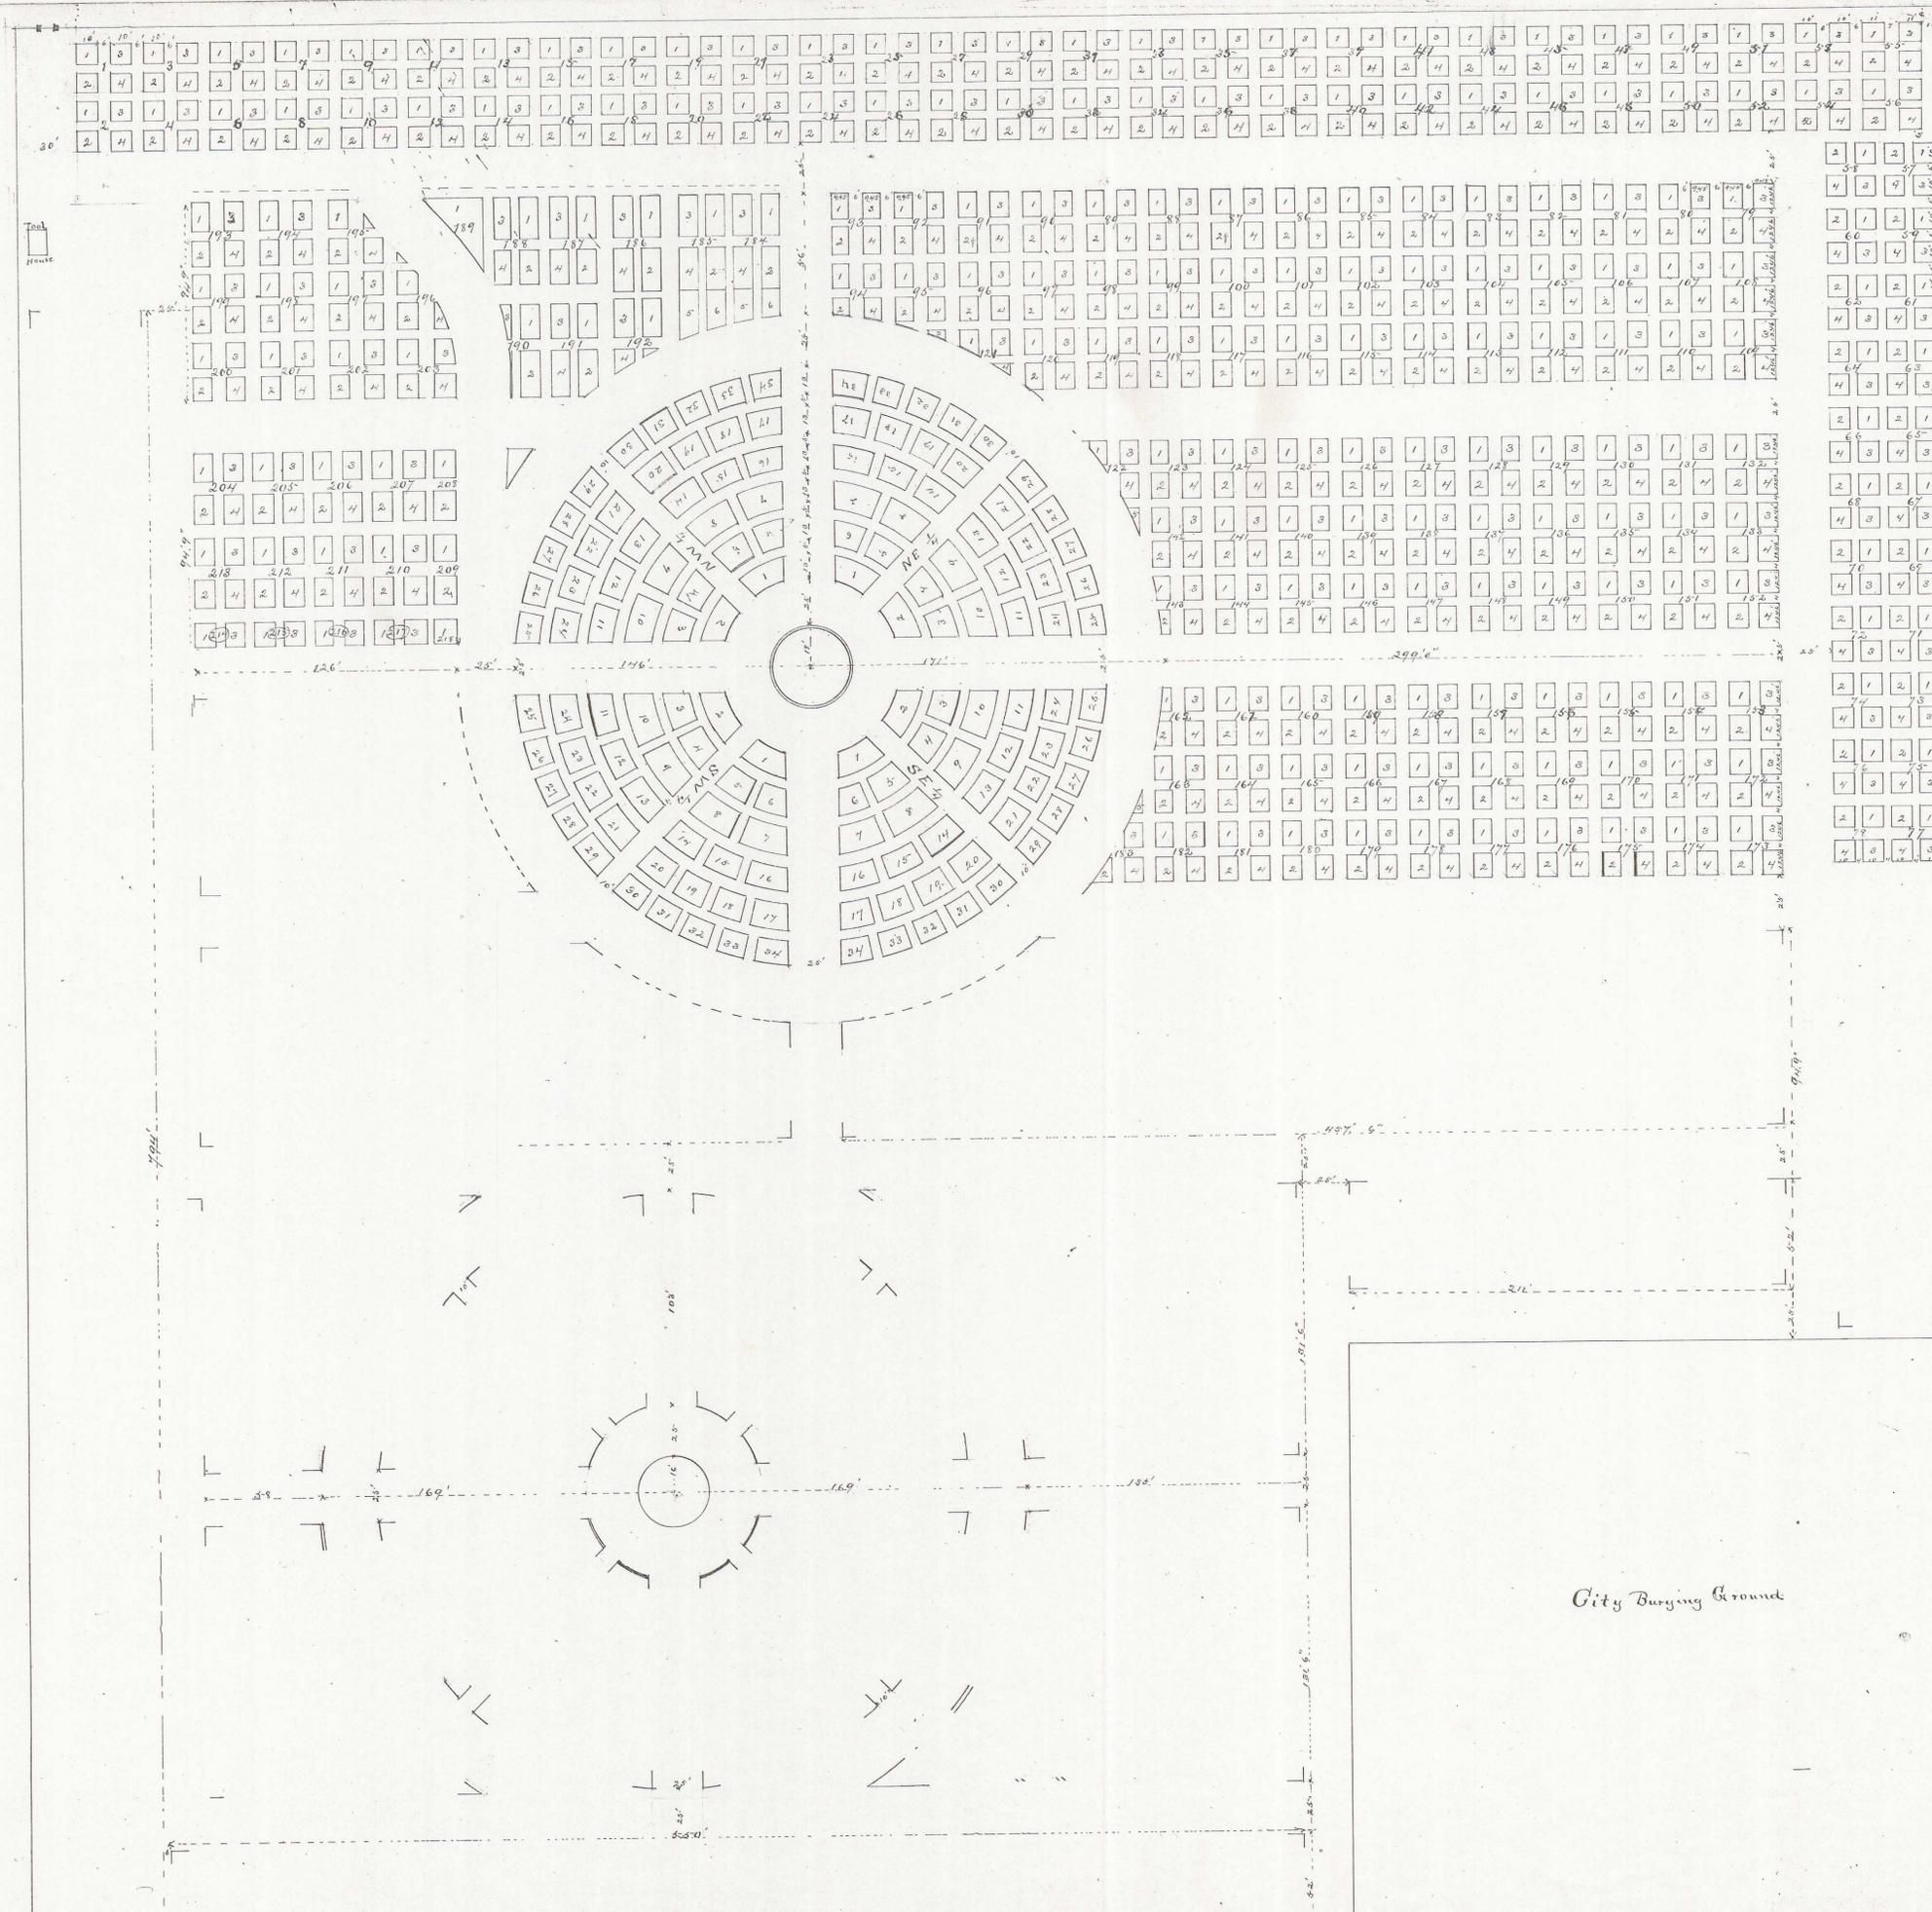


Plan of ODD FELLOWS Cemetery

Medford Oregon Scale 40 feet = 1 inch

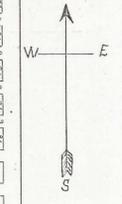

KNOW ALL MEN BY THESE PRESENTS, that the Medford Lodge Number 83 of the Independent Order of Odd Fellows of Medford Oregon, a corporation organized under the laws of Oregon governing the organization of churches and secret societies hereby certifies, acknowledges and declares that the said Medford Lodge Number 83 of the Independent Order of Odd Fellows of Medford, Oregon is the owner in fee simple of the following described premises situate in the County of Jackson, State of Oregon, and particularly described as follows, to-wit:

Commencing at the North east corner of D. L. C. 44 in Township 37 South, Range 1 West Willamette Meridian Jackson County, Oregon and running thence South on the east line of said D. L. C. 37 chains and 45 links; thence east 14 chains and 15 links thence West 13 chains and 70 links to within 30 feet of said east line of said D. L. C.; thence North parallel with said east line of said East line 23 chains and 30 links and thence West 30 feet to the place of commencing containing Twenty and two tenths (20 2/10) acres.

That the said Medford Lodge Number 83 Independent Order of Odd Fellows has caused the said real estate to be surveyed and subdivided into lots, streets and alleys as indicated on the plat hereto attached, marked Exhibit "A" and made a part of this instrument, and has caused said plat to be made that the same is a true and correct plat of said premises as so subdivided and surveyed, that said Medford Lodge Number 83, Independent Order of Odd Fellows as is named and designated does hereby name and designate the same as the "Odd Fellows Cemetery" and said Medford Lodge Number 83 Independent Order of Odd Fellows does hereby dedicate and donate to the public as streets and roads such portions of said premises as are indicated on said plat as being unplatted.

IN TESTIMONY WHEREOF the said Medford Lodge Number 83 Independent Order of Odd Fellows by resolution dated 9th day of August 1902 has caused these presents to be signed by its trustees, Isaac Wolf, I. A. Webb and Frank M. Wilson this 6th day of December A. D. 1902.
W. I. Vawter Trustees of the Isaac Wolf
Lillian Barr Medford Lodge I. A. Webb
Witnesses. Number 83, Frank M. Wilson
Independent Order of Odd Fellows.

State of Oregon,
County of Jackson,
Be it known that on this 6th day of December A. D. 1902 personally came before me, a Notary Public for the State of Oregon, residing at Medford, Oregon, Isaac Wolf, I. A. Webb and Frank M. Wilson trustees of the Medford Lodge Number 83 of the Independent Order of Odd Fellows, personally known to me to be the trustees of said mentioned lodge aforesaid, and who executed in my presence the foregoing instrument and acknowledged to me that they, Trustees of the Medford Lodge Number 83 of the Independent Order of Odd Fellows executed the above and foregoing instrument freely and voluntarily for the uses and purposes therein named, and by order of said Medford Lodge Number 83 Independent Order of Odd Fellows under resolution of said Lodge dated _____ day of _____ A. D. 1902.

IN WITNESS WHEREOF I hereby subscribe my name and affix my Notarial Seal this 6th day of December, A. D. 1902.
Notarial Seal W. I. Vawter
Notary Public State of Oregon

City Burying Ground

Recorded
8th December 1902
110
Plat
Plevin Applegate