


OAK LAWN. ADDITION. To City of Medford.

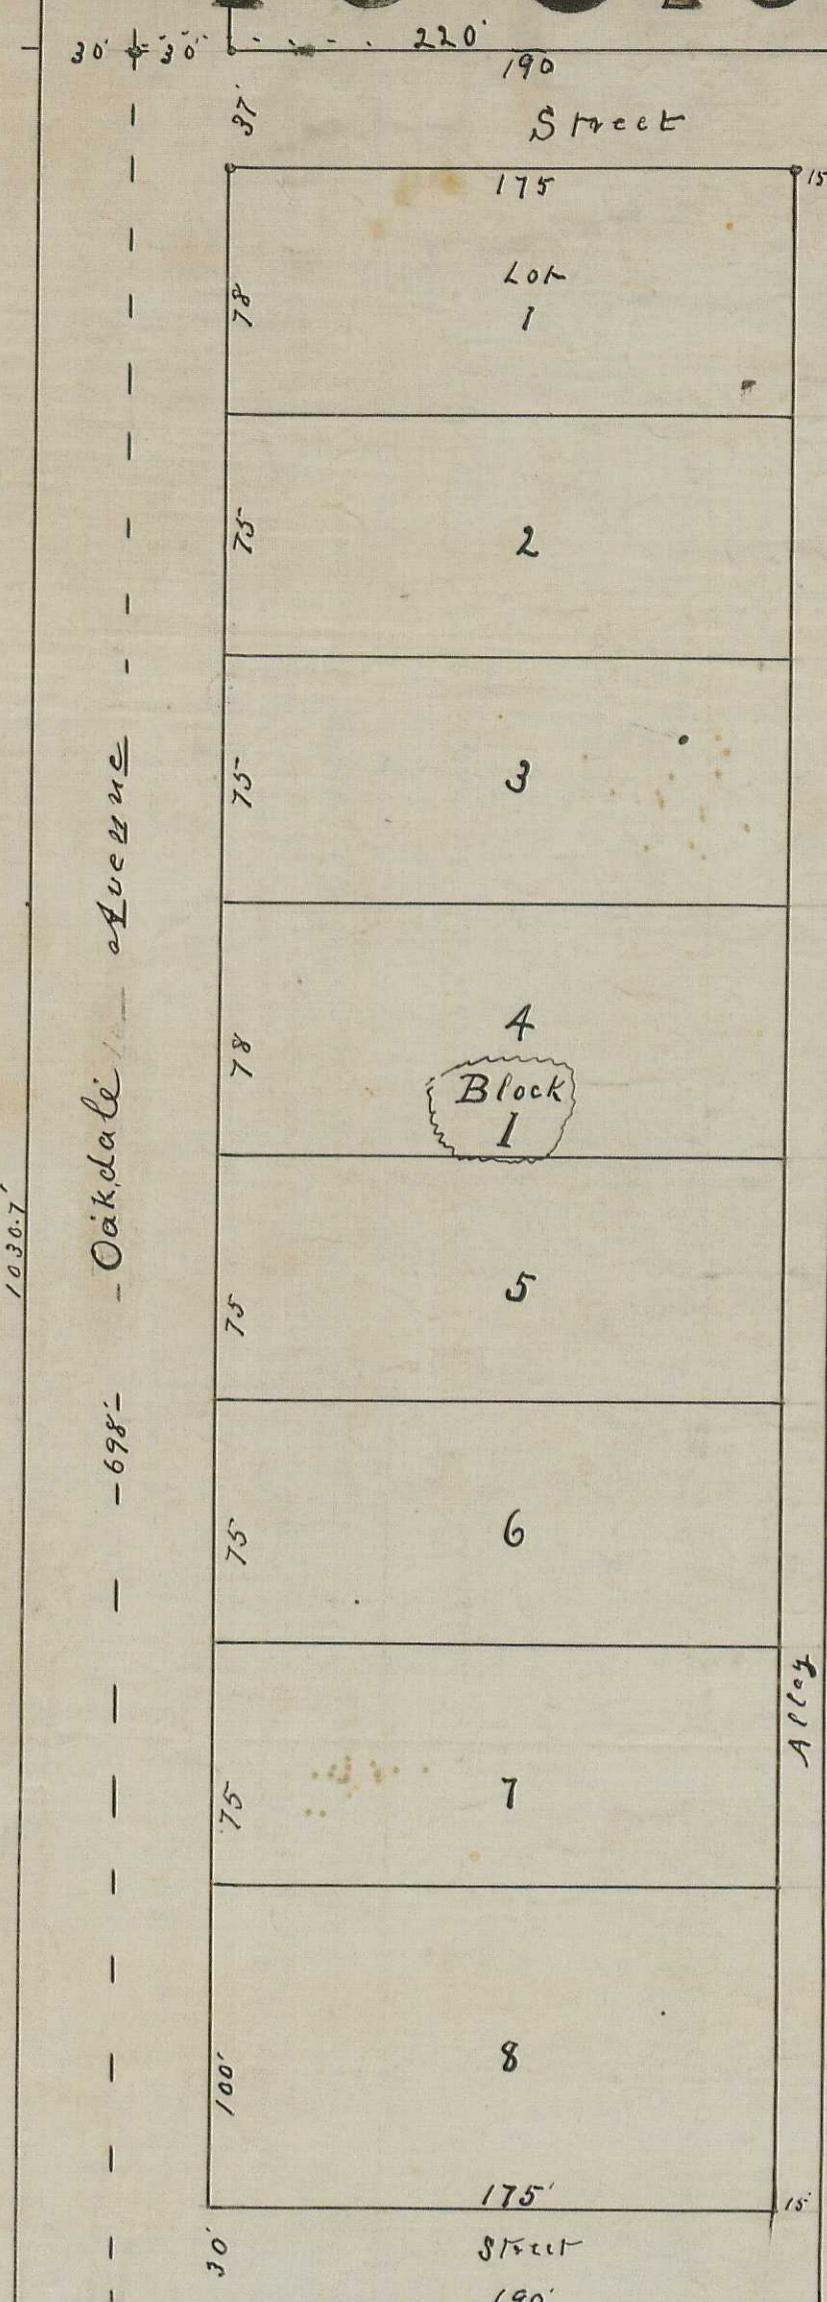

Description

Beginning 332.7 feet North of the South-west corner of Donation Land Claim number 44 in T37S.R1W of the Willamette Meridian, in Jackson County State of Oregon (and within the Corporate Limits of the City of Medford) and running thence North with the center line of the street or County road 698 feet; thence East 220 feet; thence South 698 feet; thence West 220 feet to the place of beginning

Dedication

Know all men by these presents, that we George E Marshall and
Lille E Marshall (husband and wife) are the owners in fee simple of
the above described tract of land as shown by the map herein; that we have
Subdivided said tract of Land into Block Lots Streets and Alley
as shown here on, and that we do hereby dedicate to the publice for
public highways all of the Streets and Alley shown here on;
In witness whereof we the undersigned dedicators have hereunto set our hands
and seal this 3rd day of July A D 1908
Done in the presence of
George E Marshall

Done in the presence of
Mr. Sneed
J. W. Miles

George E. Marshall
Lillian E. Marshall

{ Seal }

State of Oregon } ss
County of Jackson }

County of Jackson }
Personalty came before me a Notary Public in and for
Said County and State, the witness named George E Marshall
and Lille E Marshall (husband and wife) all of Jackson County State of Oregon
to me personally known to be the above named persons and who executed the
above instrument, and who severally acknowledged to me that they executed
the same freely and voluntarily the purposes therein mentioned.
Done this 31 day of ~~July~~ July AD 1908

Mr. Purdin

Notary Public

Examined and recommended for Approval by the City Council
W. C. May

J. W. Boggs.
City engineer for Bedford Oct 25.

Presented to the City Council and approved this 4th day of August A.D. 1908,

Benj. M. Coeins
Records for the City of Medford Or

Examined and approved this 5th day of August A.D. 1908

Peter Applegate
Assessor for Jackson County Oregon

For Order of the County Court approving this plan see page 10 of Commissions Journal

Clerk for Jackson County OH

Filed for record this 6th day of August A.D. 1908 at 9 o'clock A.M. and recorded in page 122 vol. 1 of Books of Plots.

R. T. Burnett
Recorder for Jackson County Or

Accepted by the Council of the City of Medford Oregon the 4th day of Aug., A.D. 1908
see journal of proceedings page 134 vol 3 and filed in the recorder's office of said City

Benj: M. Collins
Recorder for the City of Medford D:even

Scale 60 feet to 1 inch. All distances in feet.
J S Howard
Surveyor

SW corner
D L Claim No 44
T 37 S: R 1 W

Filed Aug 5th 1908.

H. R. Coleman
County Clerk