
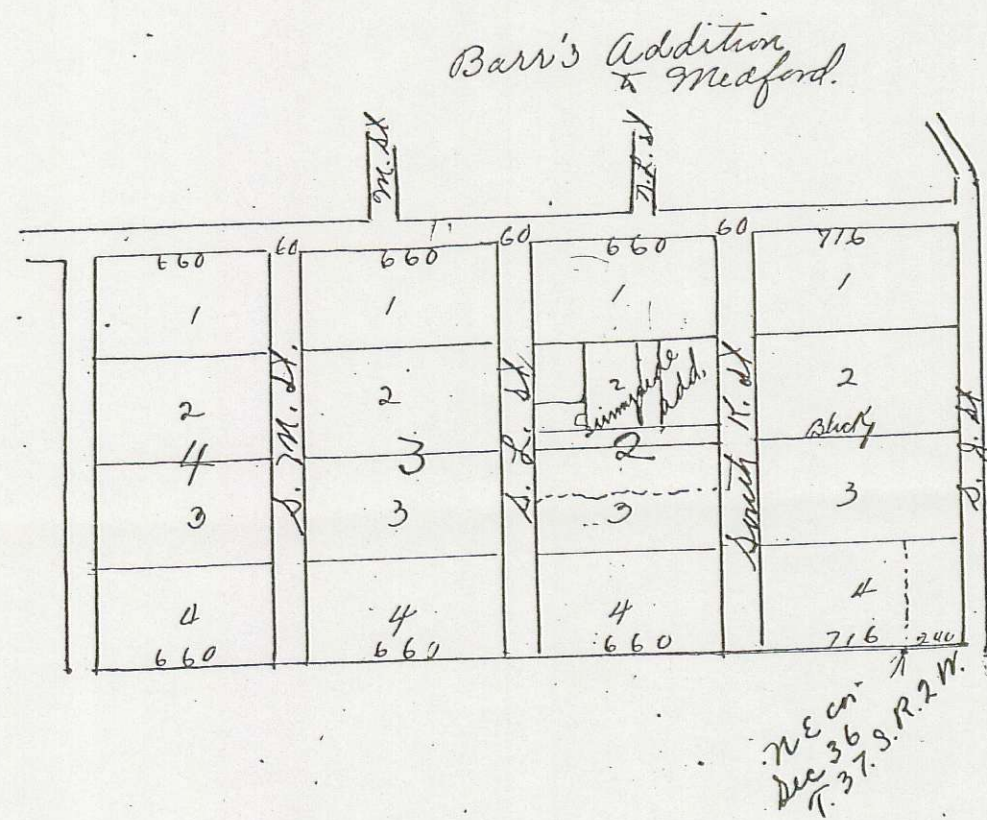


Sunnyside Addition  
TO  
MEDFORD.

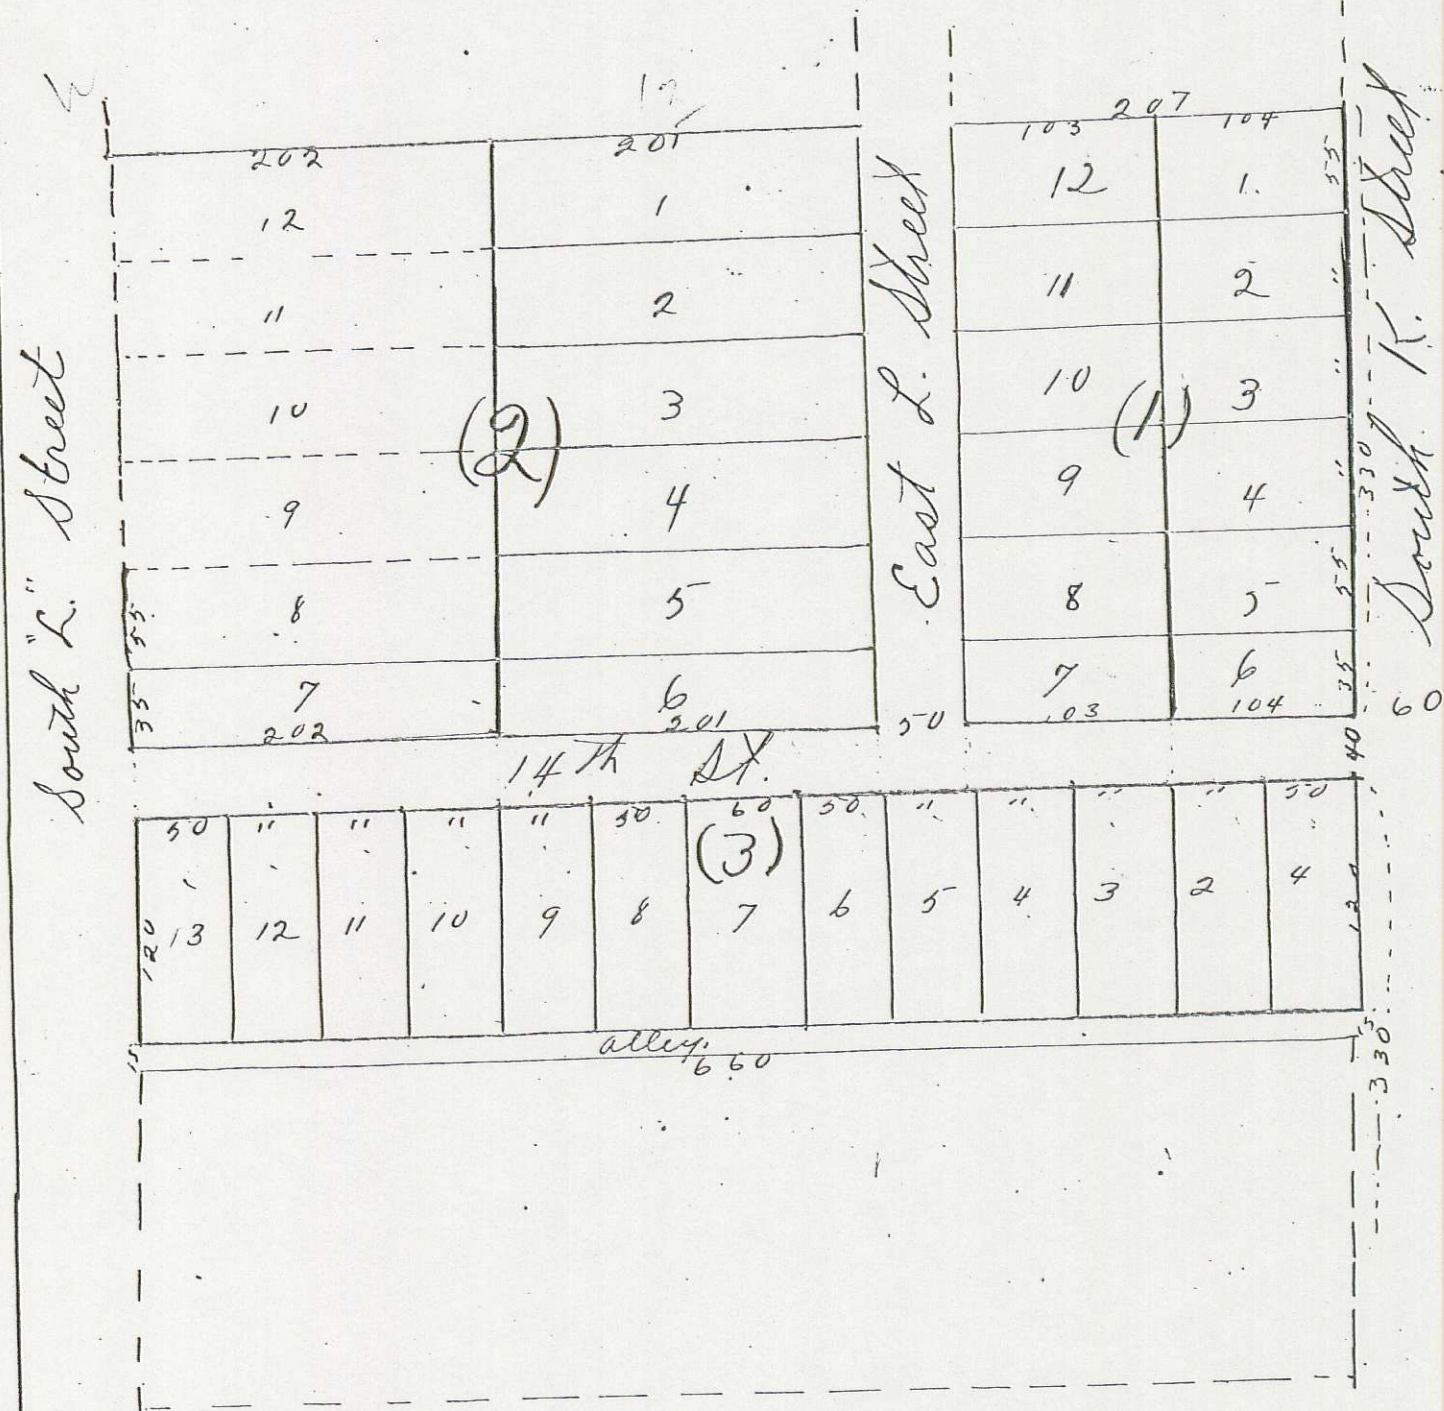

State of Oregon } ss.  
County of Jackson }

This is to certify, that J. S. Howard did on the 16th day of February, A. D. 1907 survey the following tracts of land, within the corporate limits of the City of Medford, Oregon, to wit: - All of lot number 2 of Block number 2 of Barr's Addition to Medford, except lots 9, 10, 11 & 12 in the northwest corner thereof, as shown on the plat hereunto connected, and also at the same time surveyed the north 155 feet in width off lot number 3 in Block number 2 of said Barr's Addition, as shown on the plat hereunto, and that I laid the same out into Blocks, Lots, Streets and Alley as shown on said plat; and the length and width of said Blocks, Lots, Streets and Alley are shown on said plat, as well as the numbers of said Blocks and Lots, are shown on said plat by figures in their appropriate places, and that the map of the same hereunto connected is a true and correct representation of said survey, as made by me on the ground.

Dedication

Know all men by these presents, that Sarah M. Andrus, and D. R. Andrus (husband and wife) M. B. Lindley, an unmarried man, and P. A. Traana and Prudence Traana (husband and wife) all of Jackson County, State of Oregon, are the owners in fee simple of all the tracts of land embraced and described in the certificate of J. S. Howard the surveyor, as shown above, to which reference is hereby made for a full description of that part designated on the plat hereunto connected; that the said Sarah M. Andrus, being one half of lots 1, 2, 3, 4, 5, 6, 7, 8, 9, 10, 11 & 12 inclusive in Block 1 and lots 1, 2, 3, 4, 5, 6, 7 & 8 in Block 2 and all of East L. Street adjacent thereto, and the North one half of 14th Street as shown hereon; and that P. A. Traana and Prudence Traana are the owners of lots 1, 2, 3, 4, 5, 6 and the East one half of 7; and that M. B. Lindley is the owner of the West one half of lots 7 and lots 8, 9, 10, 11, 12 & 13 and in Block 3; and the South one half of 14th Street and the alley adjacent to the above described Blocks 3; that we have caused the said land above described to be laid out in Blocks, Streets, Lots and Alley as shown on said plat and have designated and do hereby designate it as the Sunnyside Addition to the City of Medford aforesaid; that the annexed plat is a true and correct plat of said Addition and we jointly and severally hereby dedicate to the public for public highways all that Portion shown on said plat as streets and Alley.

In Witness whereof, we have hereunto set our hands and seals this 27th day of February A. D. 1907.

Done in the presence of  
W. J. Lawler  
M. Purdie.

Sarah M. Andrus (Seal)  
D. R. Andrus (Seal)  
M. B. Lindley (Seal)  
P. A. Traana (Seal)  
Prudence Traana (Seal)

State of Oregon  
County of Jackson ss.

On this 27th day of February A. D. 1907, personally came before me, a Notary Public, in and for the County of Jackson, the within named Sarah M. Andrus and D. R. Andrus, her husband, and M. B. Lindley (unmarried) and P. A. Traana and Prudence Traana, his wife, all of Jackson County, State of Oregon, to me known personally to be the individuals above named, and described and who executed the above instrument and severally acknowledged to me that they executed the same freely and voluntarily for the purposes herein mentioned.

In witness whereof, I have hereunto set my hand and affixed my official seal the day and year

last above mentioned.  
Notarial Seal  
M. Purdie.

M. Purdie  
Notary Public for Oregon.

Examined and recommended for approval of the City Council for Medford, Oregon  
Done this 4th day of March A. D. 1907.  
J. S. Howard, City Engineer.

Filed in the City Recorder's office this 5th day of March A. D. 1907.  
Benj. M. Collins,  
Recorder for the city of Medford.

Examined and approved this 6th day of Mar. A. D. 1907

assessor for Jackson County, Oregon  
For order of County Commissioners' court approving this Plat. See Vol. 13 Page 24 of Commissioners' Journal of proceedings.  
W. R. Coleman  
Clerk of Jackson County, Oregon.

Filed for record this 13th day of March A. D. 1907 at 8 o'clock A. M. and recorded in Vol. 1 Page 29 of Plats.  
R. T. Burnett  
Recorder of Jackson County Oregon

Accepted by the Council for the City of Medford, Oregon, at their meeting held on the day of 1907

Filed March 7th 1907  
W. R. Coleman  
Co. Clk.

Recorder of the City of Medford