

Riverside Sub-Division
West Addition to Medford.
Jackson Co. Ore.


Perkins and Lyon
Engineers - Architects
Medford, Ore.

I certify that the within instrument of writing was received and filed for record at _____ o'clock _____ m. on the _____ day of July 1908. This instrument is recorded at page _____ of _____ Records of Jackson County, Oregon.
R. V. Russell
COURT RECORDER.

Scale 1 in = 60 ft.

NW Cor. D.L.C. # 19
T. 37 S. - 2. 27
R. 18 W. - 10. 11

NE Cor. D.L.C. # 19

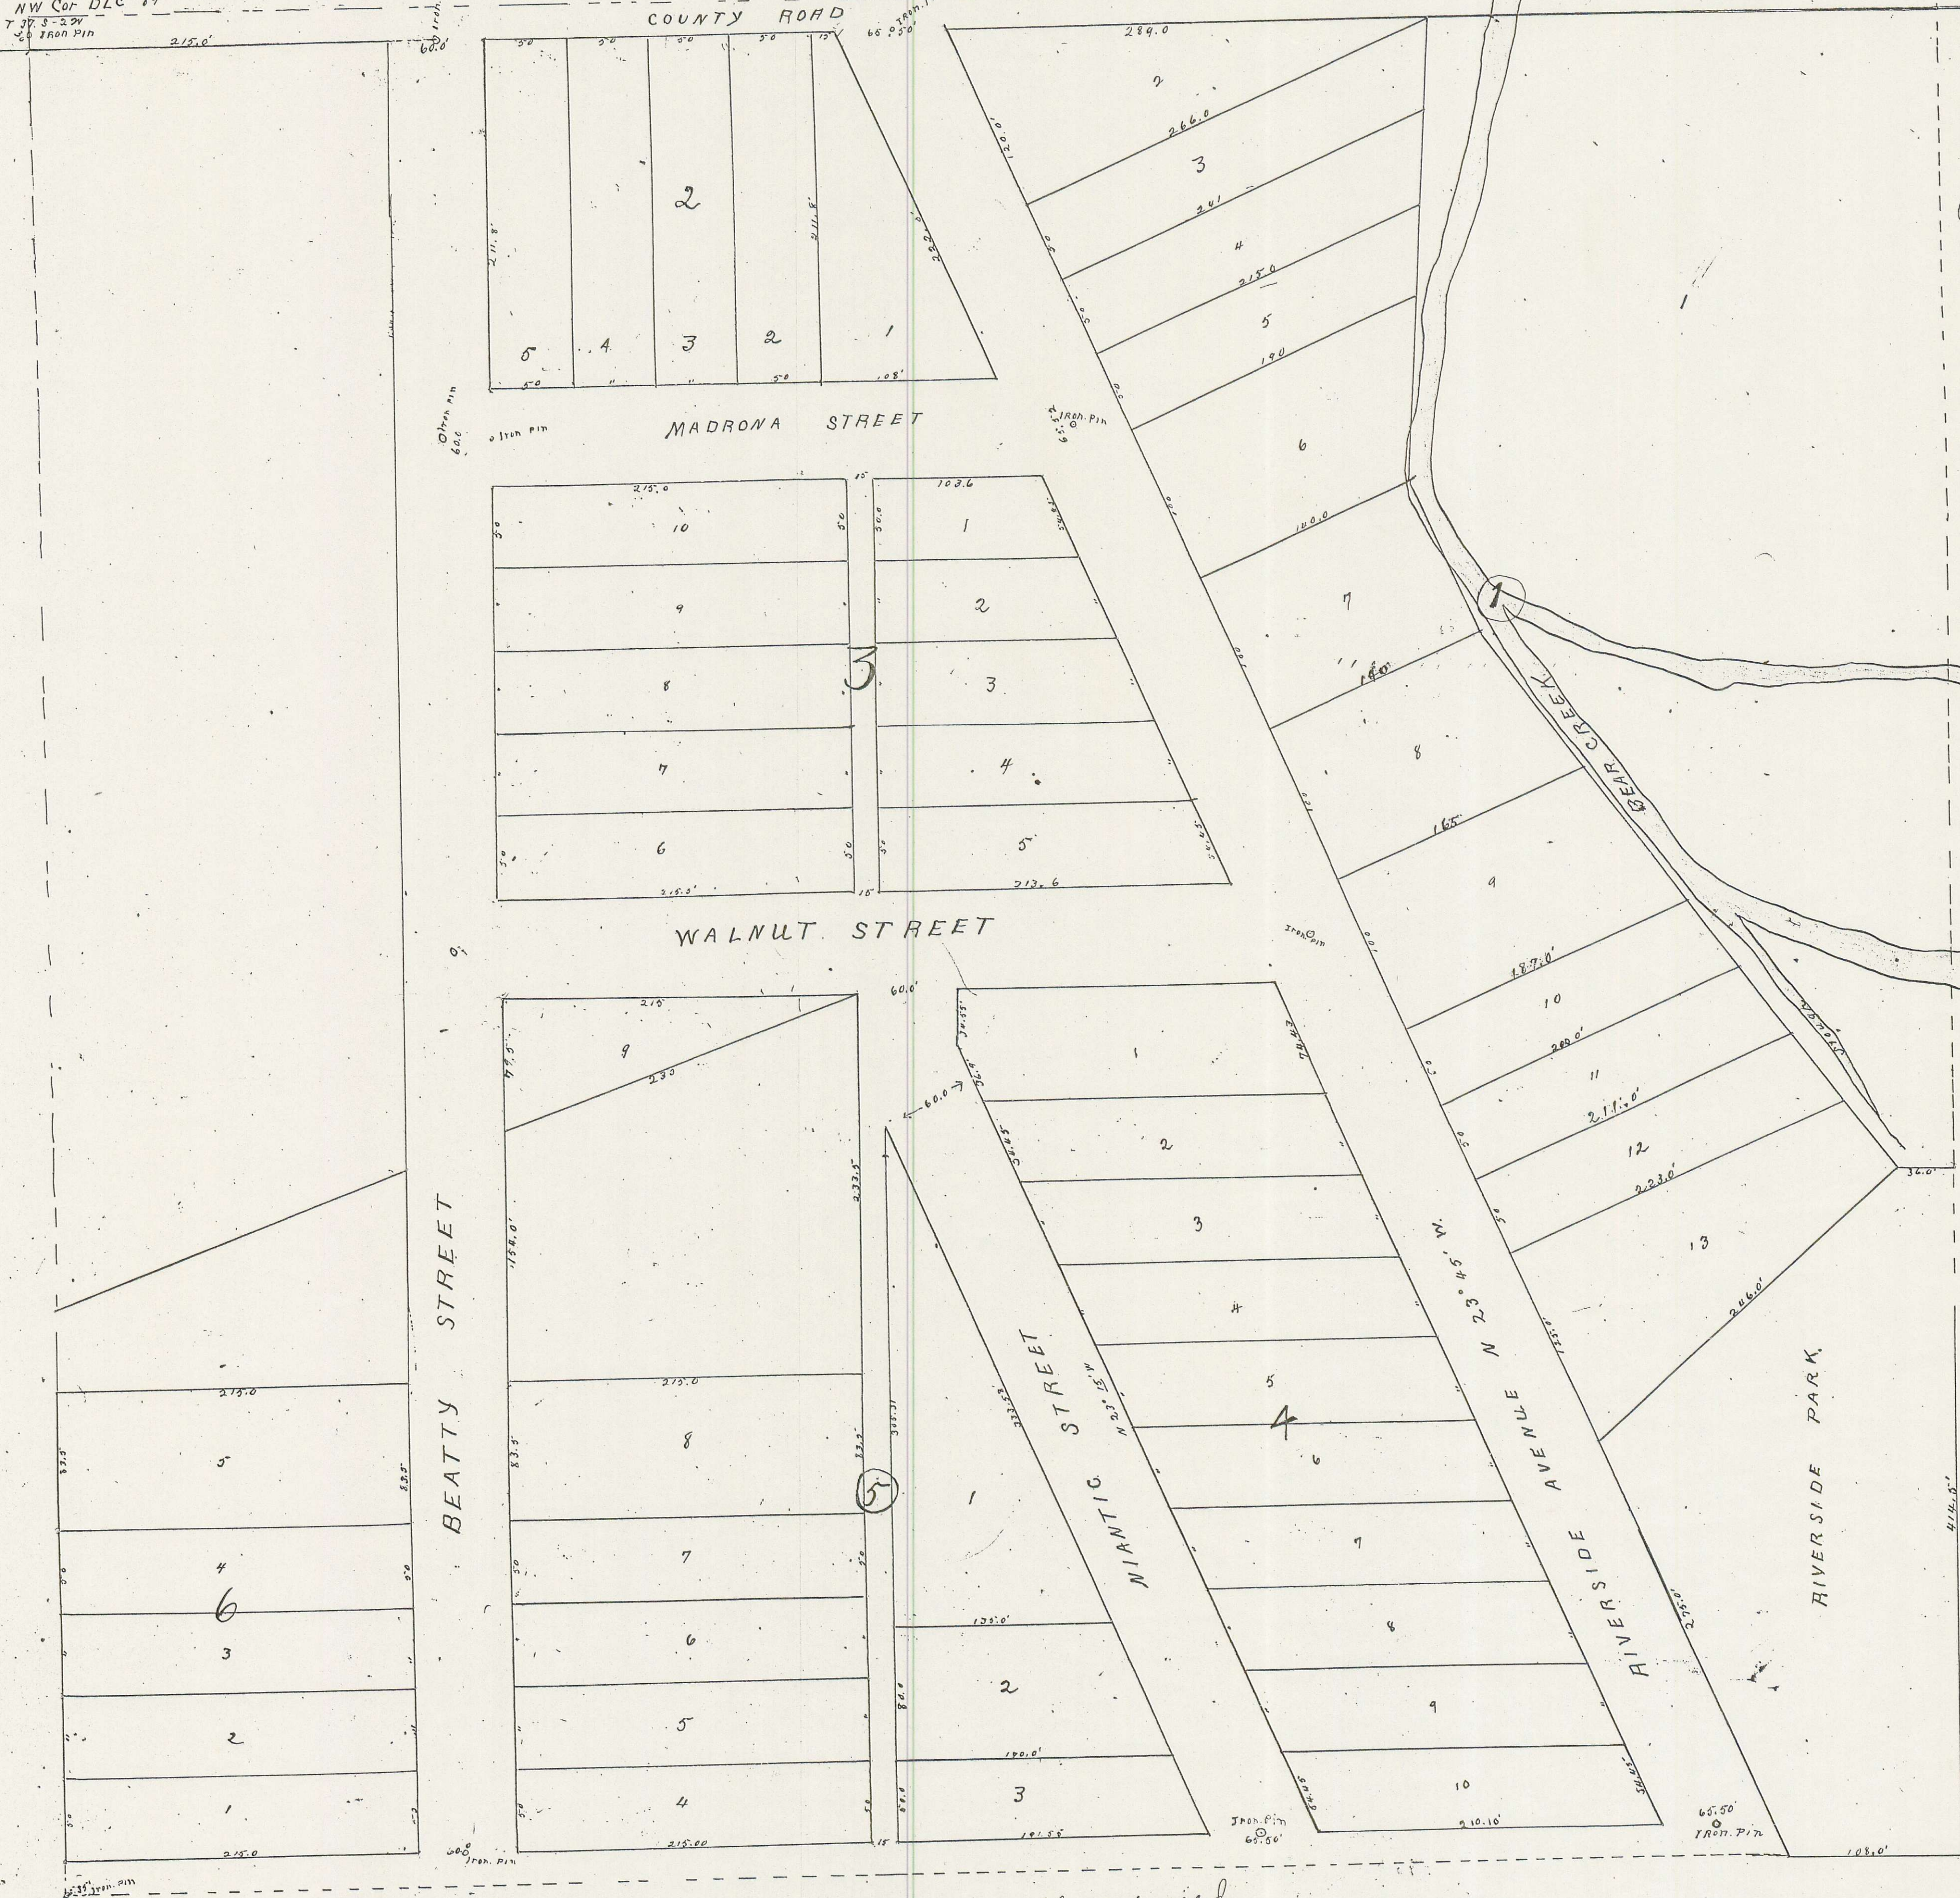

State of Oregon } s.s.
County of Jackson }
I, Fred H. Perkins of the firm of Perkins and Lyon do hereby certify that on the 11th day of June A. D. 1908, I surveyed the following tract of land to wit:
All land in the West Addition to Medford Oregon, in block 1; block 2, excepting lot 7 and all of lots 6 and 7 in block 3.
And I find all the above described land to form a connected tract as shown by accompanying map and laid out the tract into city blocks, lots, streets, alleys etc as shown on said maps.
Said map, is a full, true and correct representation of said survey.
Fred H. Perkins
Engineer

State of Oregon } s.s.
County of Jackson }
Know all men by these presents that I, the undersigned viz: W. E. Phipps, unmarried, am the owner in fee simple of said described tract and that I have had it laid out as accompanying map shows and to be known as "Riverside Sub-Division" of West Addition to the City of Medford, Oregon.
I do hereby dedicate and devote to the use of the public streets and alleys shown:
Done in the presence of
Fred H. Perkins, W. E. Phipps, (Seal)
T. W. Miles } witnesses
Examined and approved this 12 day of June A. D. 1908.
T. W. Dagood
City Engineer
Examined and approved this - day of June A. D. 1908.

County Surveyor
For order of County Court approving this plat see Section
Volume 13 Page 196 of Commissioners
Journal of Jackson County, Oregon.
W. B. Coleman,
County Clerk
Examined and approved this 12 day of June A. D. 1908
by the City Council of the City of Medford, Oregon
Benj. M. Collins
City Recorder

Filed for record in the City Recorder's office on this day of June A. D. 1908.
Examined and memo made of same this 24 day of June A. D. 1908
Peter Applegate
County Assessor
4/238

State of Oregon } s.s.
County of Jackson }
This is to certify that on the _____ day of June A. D. 1908 before me the undersigned a duly appointed and qualified Notary Public in and for said County

and State personally appeared the following named W. E. Phipps unmarried.
and to me personally known as the individuals and who executed the abovesaid dedication freely and voluntarily for the purpose therein expressed.
W. E. Phipps
Notary Public Oregon

Filed July 2nd 1908.
W. B. Coleman
County Clerk