


2

Helsey's Oak Park Addition  
Gold Hill, Oregon.

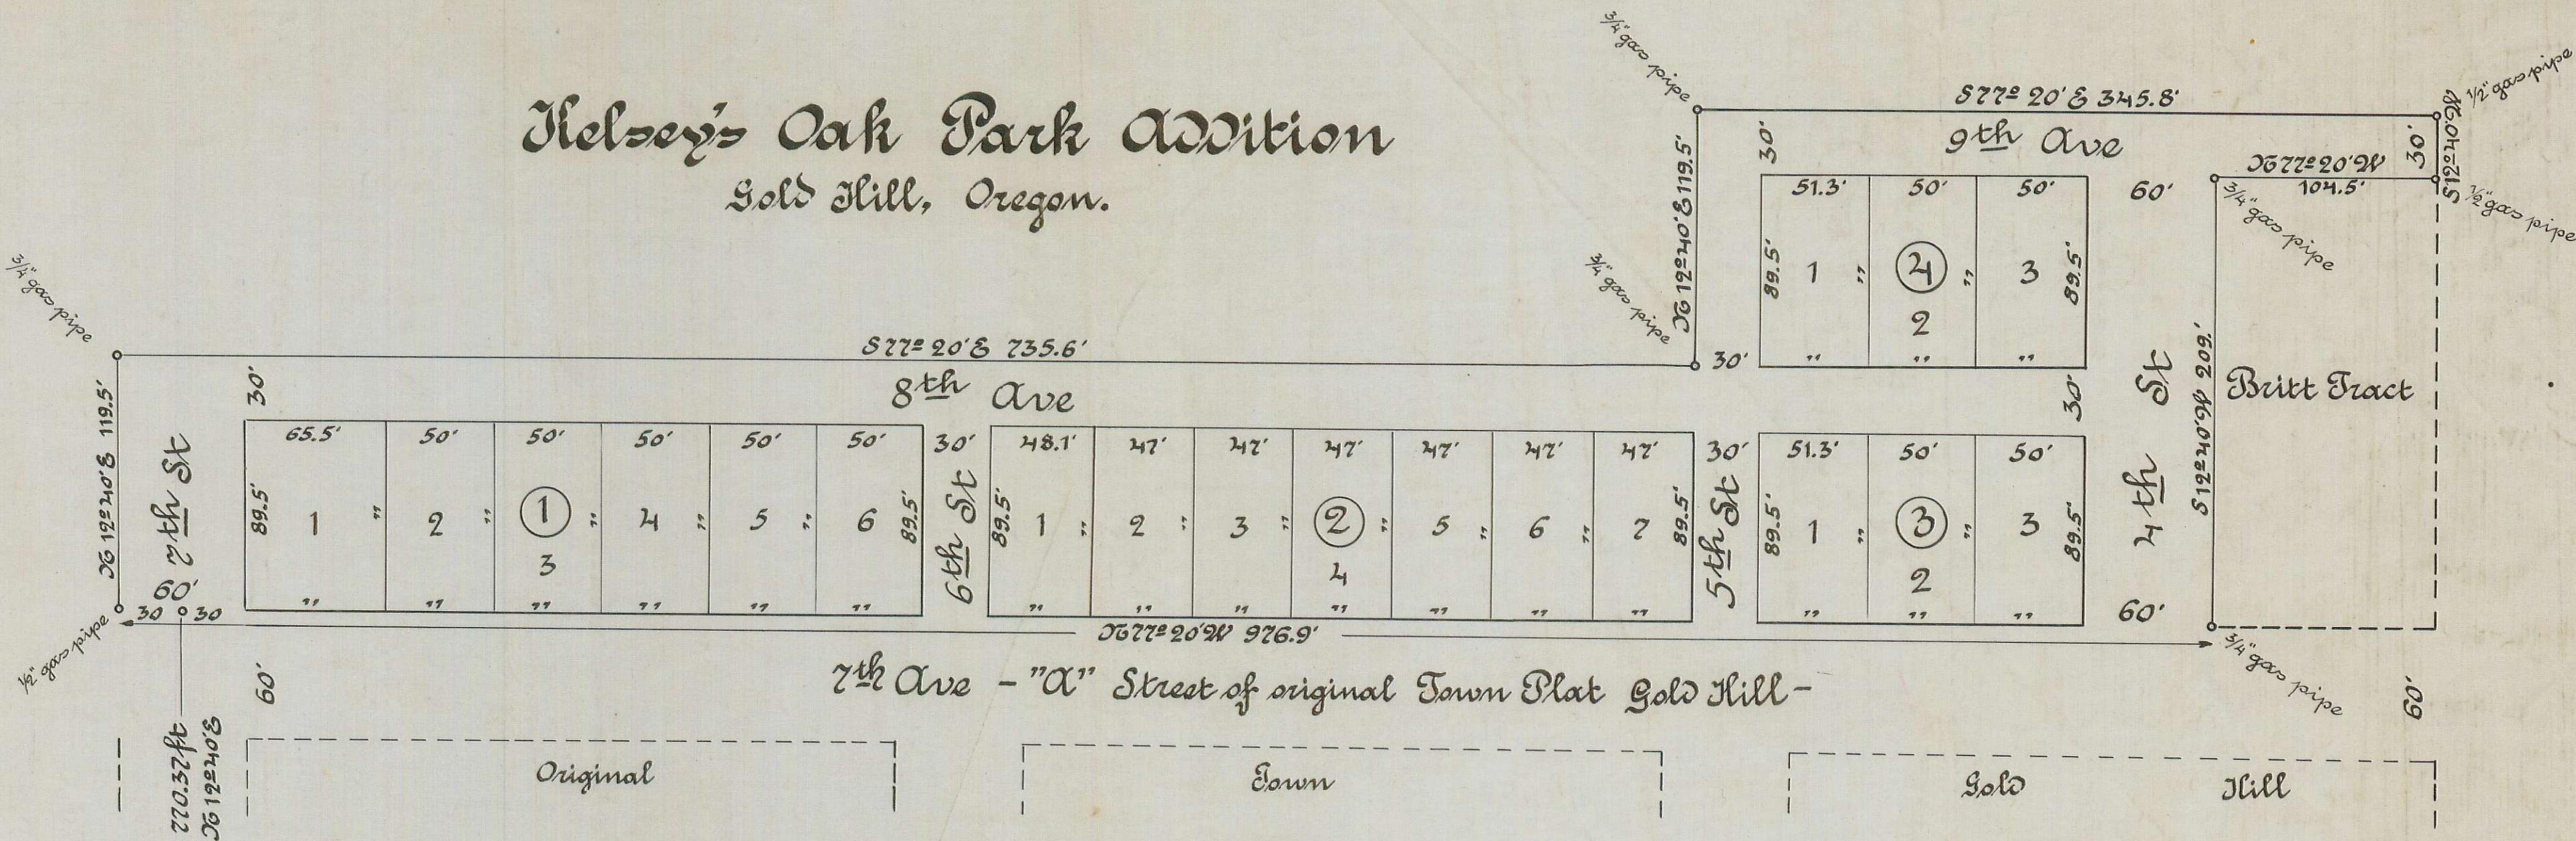

7th Ave - "A" Street of original Town Plat Gold Hill -

Commencing at the section corner common to sections 15, 16, 21 and 22 Twp. 36 South Range 3 West, Jackson County Oregon, and running thence South 77° 20' East 84.3 ft to the center of 7th Street - designated 1st Street in Original Town Plat of Gold Hill - thence running North 12° 40' West along the center line of said street 770.37 ft to a point on the North line of 7th Ave - designated "A" Street in Original Town Plat of Gold Hill - thence running North 77° 20' West along the North line of 7th Ave 30 ft to the place of beginning: thence running North 12° 40' East 119.5 ft; thence South 77° 20' East on a line parallel to 7th Ave 735.6 ft; thence North 12° 40' East 119.5 ft; thence South 77° 20' East 345.8 ft; thence North 12° 40' West 30 ft to the North boundary of the Britt Tract: thence North 77° 20' West 104.5 ft along the North boundary of the Britt Tract: thence South 12° 40' West along the West boundary of the Britt Tract to a point on the North line of 7th Ave 209.0 ft; thence North 77° 20' West along the North line of 7th Ave. 976.9 ft to the place of beginning and containing 3.41 Acres.

I know all men by these presents that we, R. C. Helsey and Flora A. Helsey, husband and wife, are the owners in fee simple of the above described tract, and that we have subdivided the same into lots, blocks and streets as shown by the map hereon and on which the number and size of the lots and the lengths of all lines are plainly set forth, and all other matters appertaining to the subdivision of said tract are shown on the map, and we do hereby dedicate to the public for public use all roads shown herein, and we hereby designate said tract as "Helsey's Oak Park Addition" to the town of Gold Hill and have so named it on the map herein.

In witness whereof we have hereunto set our hands and seals this 17<sup>th</sup> day of June 1914. R. C. Helsey *[seal]*  
Flora A. Helsey *[seal]*

State of Oregon } ss:  
County of Jackson }

R. C. Helsey and Flora A. Helsey, of Jackson County Oregon, to me personally known to be the above named who executed the above instrument, and who severally acknowledged to me that they executed the same freely and voluntarily for the purposes herein mentioned.

Done this 17<sup>th</sup> day of June 1914.

Porter J. Lee  
Notary Public for Oregon

State of Oregon } ss  
County of Jackson }

I, Harry E. Foster, being first duly sworn do hereby certify that I surveyed and marked with proper stakes and monuments the above described tract as shown by the map herein, and that the same is a correct representation of said survey as made by me on the ground between the 8<sup>th</sup> and 13<sup>th</sup> days of June 1914.

Subscribed and sworn to before me this 16<sup>th</sup> day of June 1914.

Harry E. Foster  
Notary Public for Oregon

Examined and approved this 16<sup>th</sup> day of June 1914 *C. W. Allgood*  
County Surveyor  
Examined and approved this 2<sup>nd</sup> day June 1914 *H. T. Givens*  
County Assessor

For order County Commissioners approving this plat see Vol 15 Page 199 of Commissioners Journal of Proceedings. G. A. Gardner  
L. L. Thompson, Clerk  
G. A. Gardner, Deputy

Filed July 2-1914  
G. A. Gardner, Clerk  
By G. A. Thompson, Deputy  
County Clerk  
G. A. Gardner, Deputy

Recorded for record this 16<sup>th</sup> day of June 1914 at 2 o'clock P.M.  
Plat, page 2 of records of Jackson County, Oregon. Fred A. Colley  
County Recorder

60'

5R/2