


**DUBOIS' SUBDIVISION**  
 N. 4 ACRES OF BLOCK NO. 4 OF THE  
 EXTENSION OF SISKIYOU HEIGHTS ADD.  
 TO THE  
 CITY OF MEDFORD

SCALE: 1 IN. = 100 FT.

MEDFORD, OREGON,  
 JUNE 9, 1914.

H.G. STOECKMANN,  
 CIVIL ENGINEER.

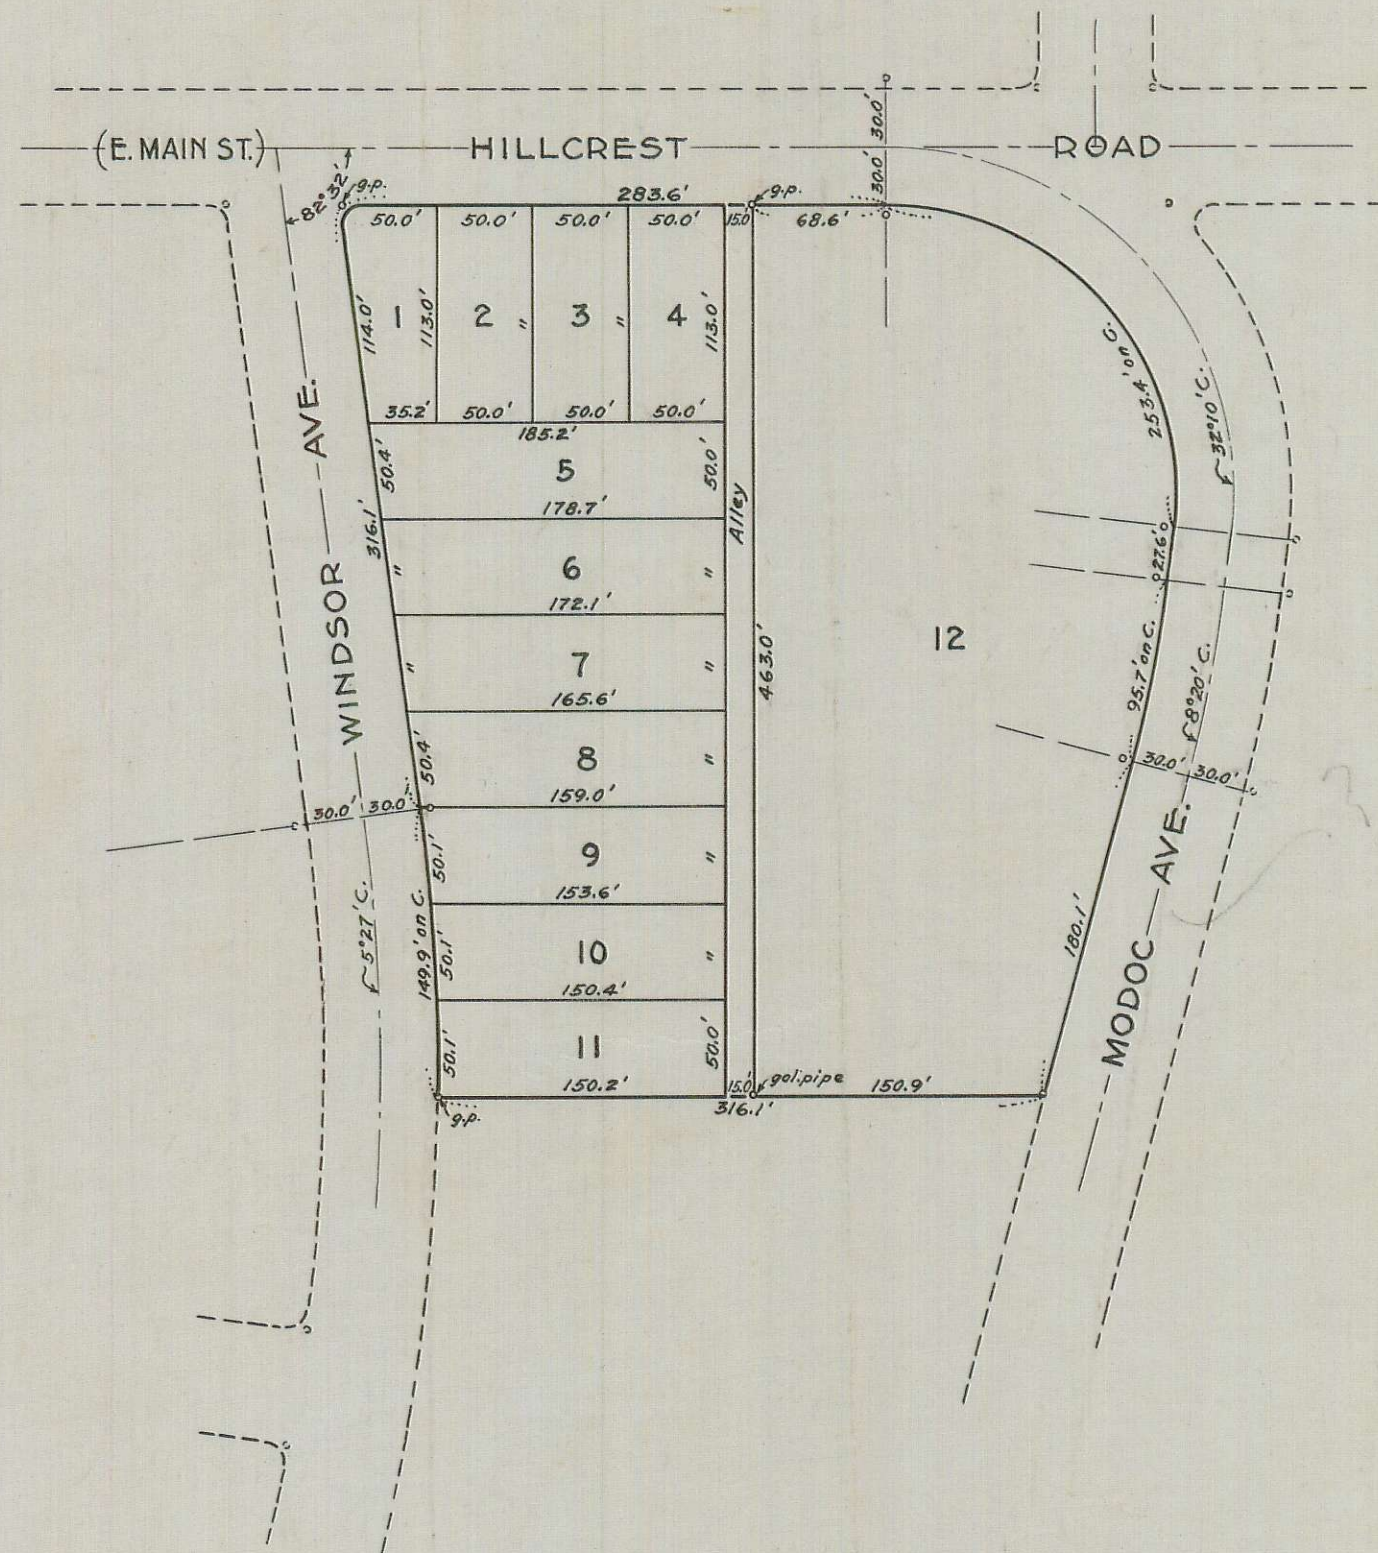

**DESCRIPTION** Beginning at the N.W. Cor. of Block No. 4 of the Extension of Siskiyou Heights Addition to the City of Medford, as now of record, thence East on N. line of block 4, 283.6' to Point of Curve of 150.48' rad, thence Southeasterly on said curve 253.4' to Point of Tangent on E. line of said block 4, thence S. 6°30' W. 27.6' to P. of Curve of 658.16' rad, thence Southwesterly on said curve 95.7' to P.o.T. on E. line of said block 4, thence S. 14°50' W. 180.1', thence West 316.1' to P. on Curve of 1081.70' rad. on W. line of block 4, thence Northwesterly on said curve 149.9' to P.o.T., thence N. 7°28' W. on W. line of block 4, 316.1' to place of beginning.

**DEDICATION** Know all Men by these Presents: That we, George E. Dubois and Janette R. Dubois, husband and wife, are the owners of the equitable title under a contract to convey, of the above described tract of land, and that we have subdivided the same, as shown hereon, and that we do hereby DEDICATE to the Public, for Public use, the Alley as shown hereon. In witness whereof, we have hereunto subscribed our names, and affixed our seals this 15 day of June 1914.

In presence of  
 \_\_\_\_\_  
 T. W. Miles

George E. Dubois (seal)  
 Janette R. Dubois (seal)

STATE OF OREGON } 55.  
 COUNTY OF JACKSON }  
 On this 15th day of June 1914, before me, a Notary Public within and for the above named state and county, personally appeared George E. Dubois and Janette R. Dubois, to me personally known to be the above named persons, who executed the foregoing instrument, and acknowledged to me that they executed the same freely for the purposes therein mentioned. In witness whereof I have hereunto set my hand and affixed my official seal on this the day first above written.

T. W. Miles  
 Notary Public for Oregon.

**CONSENT TO DEDICATION** Know all Men by these Presents: That we, George C. Ulrich and Minnie L. Ulrich, husband and wife, and George R. Lindley and Katie Lindley, husband and wife, the owners of the legal title to the above described tract of land, subject to a contract to convey, do hereby consent to have the same subdivided as shown hereon, and join in the dedication of the Alley as shown hereon, to the use of the Public.

In witness whereof, we have hereunto subscribed our names, and affixed our seals this \_\_\_\_\_ day of \_\_\_\_\_ 1914.

In presence of  
 \_\_\_\_\_  
 W. L. Valentini

George C. Ulrich (seal)  
 Minnie L. Ulrich (seal)  
 George R. Lindley (seal)  
 Katie Lindley (seal)

STATE OF OREGON } 55.  
 COUNTY OF JACKSON }  
 On this \_\_\_\_\_ day of \_\_\_\_\_ 1914, before me, a Notary Public within and for the above named state and county, personally appeared George C. Ulrich & Minnie L. Ulrich and George R. Lindley and Katie Lindley, to me personally known to be the above named persons, who executed the foregoing instrument, and acknowledged to me that they executed the same freely for the purposes therein mentioned. In witness whereof I have hereunto set my hand and affixed my official seal on this the day first above written.

W. W. Sawyer  
 Notary Public for Oregon.

STATE OF OREGON } 55.  
 COUNTY OF JACKSON }  
 I, H.G. Stoeckmann, being first duly sworn, do hereby certify that I have duly surveyed and marked with proper monuments the above described tract of land, as shown by the plat hereon, and that said plat is a correct representation of said survey as made by me on the ground on May 29, 1914.

H. G. Stoeckmann  
 Civil Engineer.

Subscribed and sworn to before me this 10th day of June 1914.

J. W. Suman  
 Notary Public for Oregon.

Examined and recommended for approval of County Commissioners' Court this 20th day of June - 1914.

J. W. Suman  
 County Surveyor.

For order of County Commissioners approving this plat, see Vol. 15 Page 200 Commissioners' Journal of Proceedings.

G. A. Gardner  
 County Clerk.

Examined and approved this 24 day of June 1914.

W. T. Grieve  
 County Assessor.

Filed for record this 16th day of July 1914, at 2 o'clock, and recorded in Vol. 5 of Plats, Page 13

Fred R. Calving  
 County Recorder.

Examined & approved  
 July 3rd 1914  
 J. L. Doucette  
 Co. Judge

Filed June 23rd 1914  
 G. A. Gardner