

AMENDED PLAT OF
 LOTS 203 TO 276 INCLUSIVE OF BLOCK 14 SUBDIVISION
 AND A SUBDIVISION OF A PART OF BLOCK 15 OF
 SISKIYOU MEMORIAL PARK
 MEDFORD OREGON

DEDICATION

KNOW ALL MEN BY THESE PRESENTS: THAT I, DR. R. P. MORTENSEN BEING THE OWNER IN FEE SIMPLE OF THE LANDS HEREON DESCRIBED HAS CAUSED SAID LANDS TO BE SURVEYED AND SET APART FOR CEMETERY PURPOSES, ALL OF WHICH IS CORRECTLY SHOWN BY PLAT HEREON, AND SAID CEMETERY IS DESIGNATED "AMENDED PLAT" OF LOTS 203 TO 276 INCLUSIVE OF BLOCK 14 SUBDIVISION AND A PART OF BLOCK 15 OF SISKIYOU MEMORIAL PARK AS RECORDED IN THE PLAT RECORDS OF JACKSON COUNTY OREGON.

IN WITNESS WHEREOF I HAVE HEREUNTO SET MY HAND AND SEAL THIS THE 18 DAY OF March 1940

WITNESS

Dr. R. P. Mortensen SEAL

WITNESS

STATE OF OREGON)
 COUNTY OF JACKSON) S.S.

ON THIS THE 18 DAY OF March 1940 PERSONALLY APPEARED BEFORE ME, A NOTARY PUBLIC IN AND FOR SAID COUNTY AND STATE THE ABOVE NAMED DR. R. P. MORTENSEN, OF THE ABOVE NAMED COUNTY AND STATE, TO ME PERSONALLY KNOWN TO BE THE ABOVE NAMED, WHO EXECUTED THE ABOVE INSTRUMENT AND WHO ACKNOWLEDGED TO ME THAT HE DID THE SAME FREELY AND FOR THE PURPOSE HEREIN MENTIONED.

SUBSCRIBED AND SWORN TO BEFORE ME THE DAY AND DATE ABOVE WRITTEN

J. O. Green
 NOTARY PUBLIC FOR OREGON.
 My Commission Expires September 4, 1943

SURVEYORS CERTIFICATE.

STATE OF OREGON)
 COUNTY OF JACKSON) S.S.

I, D. T. McDONOUGH, BEING FIRST DULY SWORN THIS 14th DAY OF March 1940, DO HEREBY CERTIFY THAT I HAVE CORRECTLY SURVEYED AND MARKED WITH PROPER MONUMENTS THE TRACT OF LAND HEREON SHOWN, NAMELY LOTS 203 TO 276 INCLUSIVE OF BLOCK 14 SUBDIVISION AND A PORTION OF BLOCK 15 SISKIYOU MEMORIAL PARK, AND THE PLAT HEREON IS A CORRECT REPRESENTATION OF SAID SURVEY MADE BY ME ON THE GROUND.

SUBSCRIBED AND SWORN TO BEFORE ME THE DAY AND DATE ABOVE WRITTEN

J. O. Green
 NOTARY PUBLIC FOR OREGON.
 My Commission Expires September 4, 1943

EXAMINED AND APPROVED BY THE CITY OF MEDFORD PLANNING COMMISSION IN REGULAR SESSION THIS THE 23 DAY OF March 1940.

EXAMINED AND RECOMMENDED FOR APPROVAL OF COUNTY COURT

EXAMINED AND APPROVED THIS THE 5th DAY OF April 1940


ALL TAXES PAID IN FULL TO DATE THIS THE 5th DAY OF April 1940

FOR ORDER OF THE COUNTY COMMISSIONERS APPROVING THIS PLAT, SEE VOLUME 27 PAGE 119 OF COUNTY COMMISSIONERS JOURNAL OF PROCEEDINGS.

FILED FOR RECORD THIS THE 24 DAY OF April 1940 AT 10 O'CLOCK P.M. AND RECORDED IN THE 6 VOLUME OF PLATS AT PAGE 4 THEREOF OF JACKSON COUNTY, OREGON.

SCALE 1"=20'

ALL POINTS MARKED "O" INDICATE 1/2" IRON PIPE IN PLACE: 1/4" PIPE AT BLOCK CORNERS. ALL SECTIONS ARE DIVIDED INTO INTERMENT SPACES 10 FEET IN LENGTH BY 3 FEET IN WIDTH AND NUMBERED CONSECUTIVELY BEGINNING WITH NUMBER ONE. THE END SECTION MARKED THUS ✓

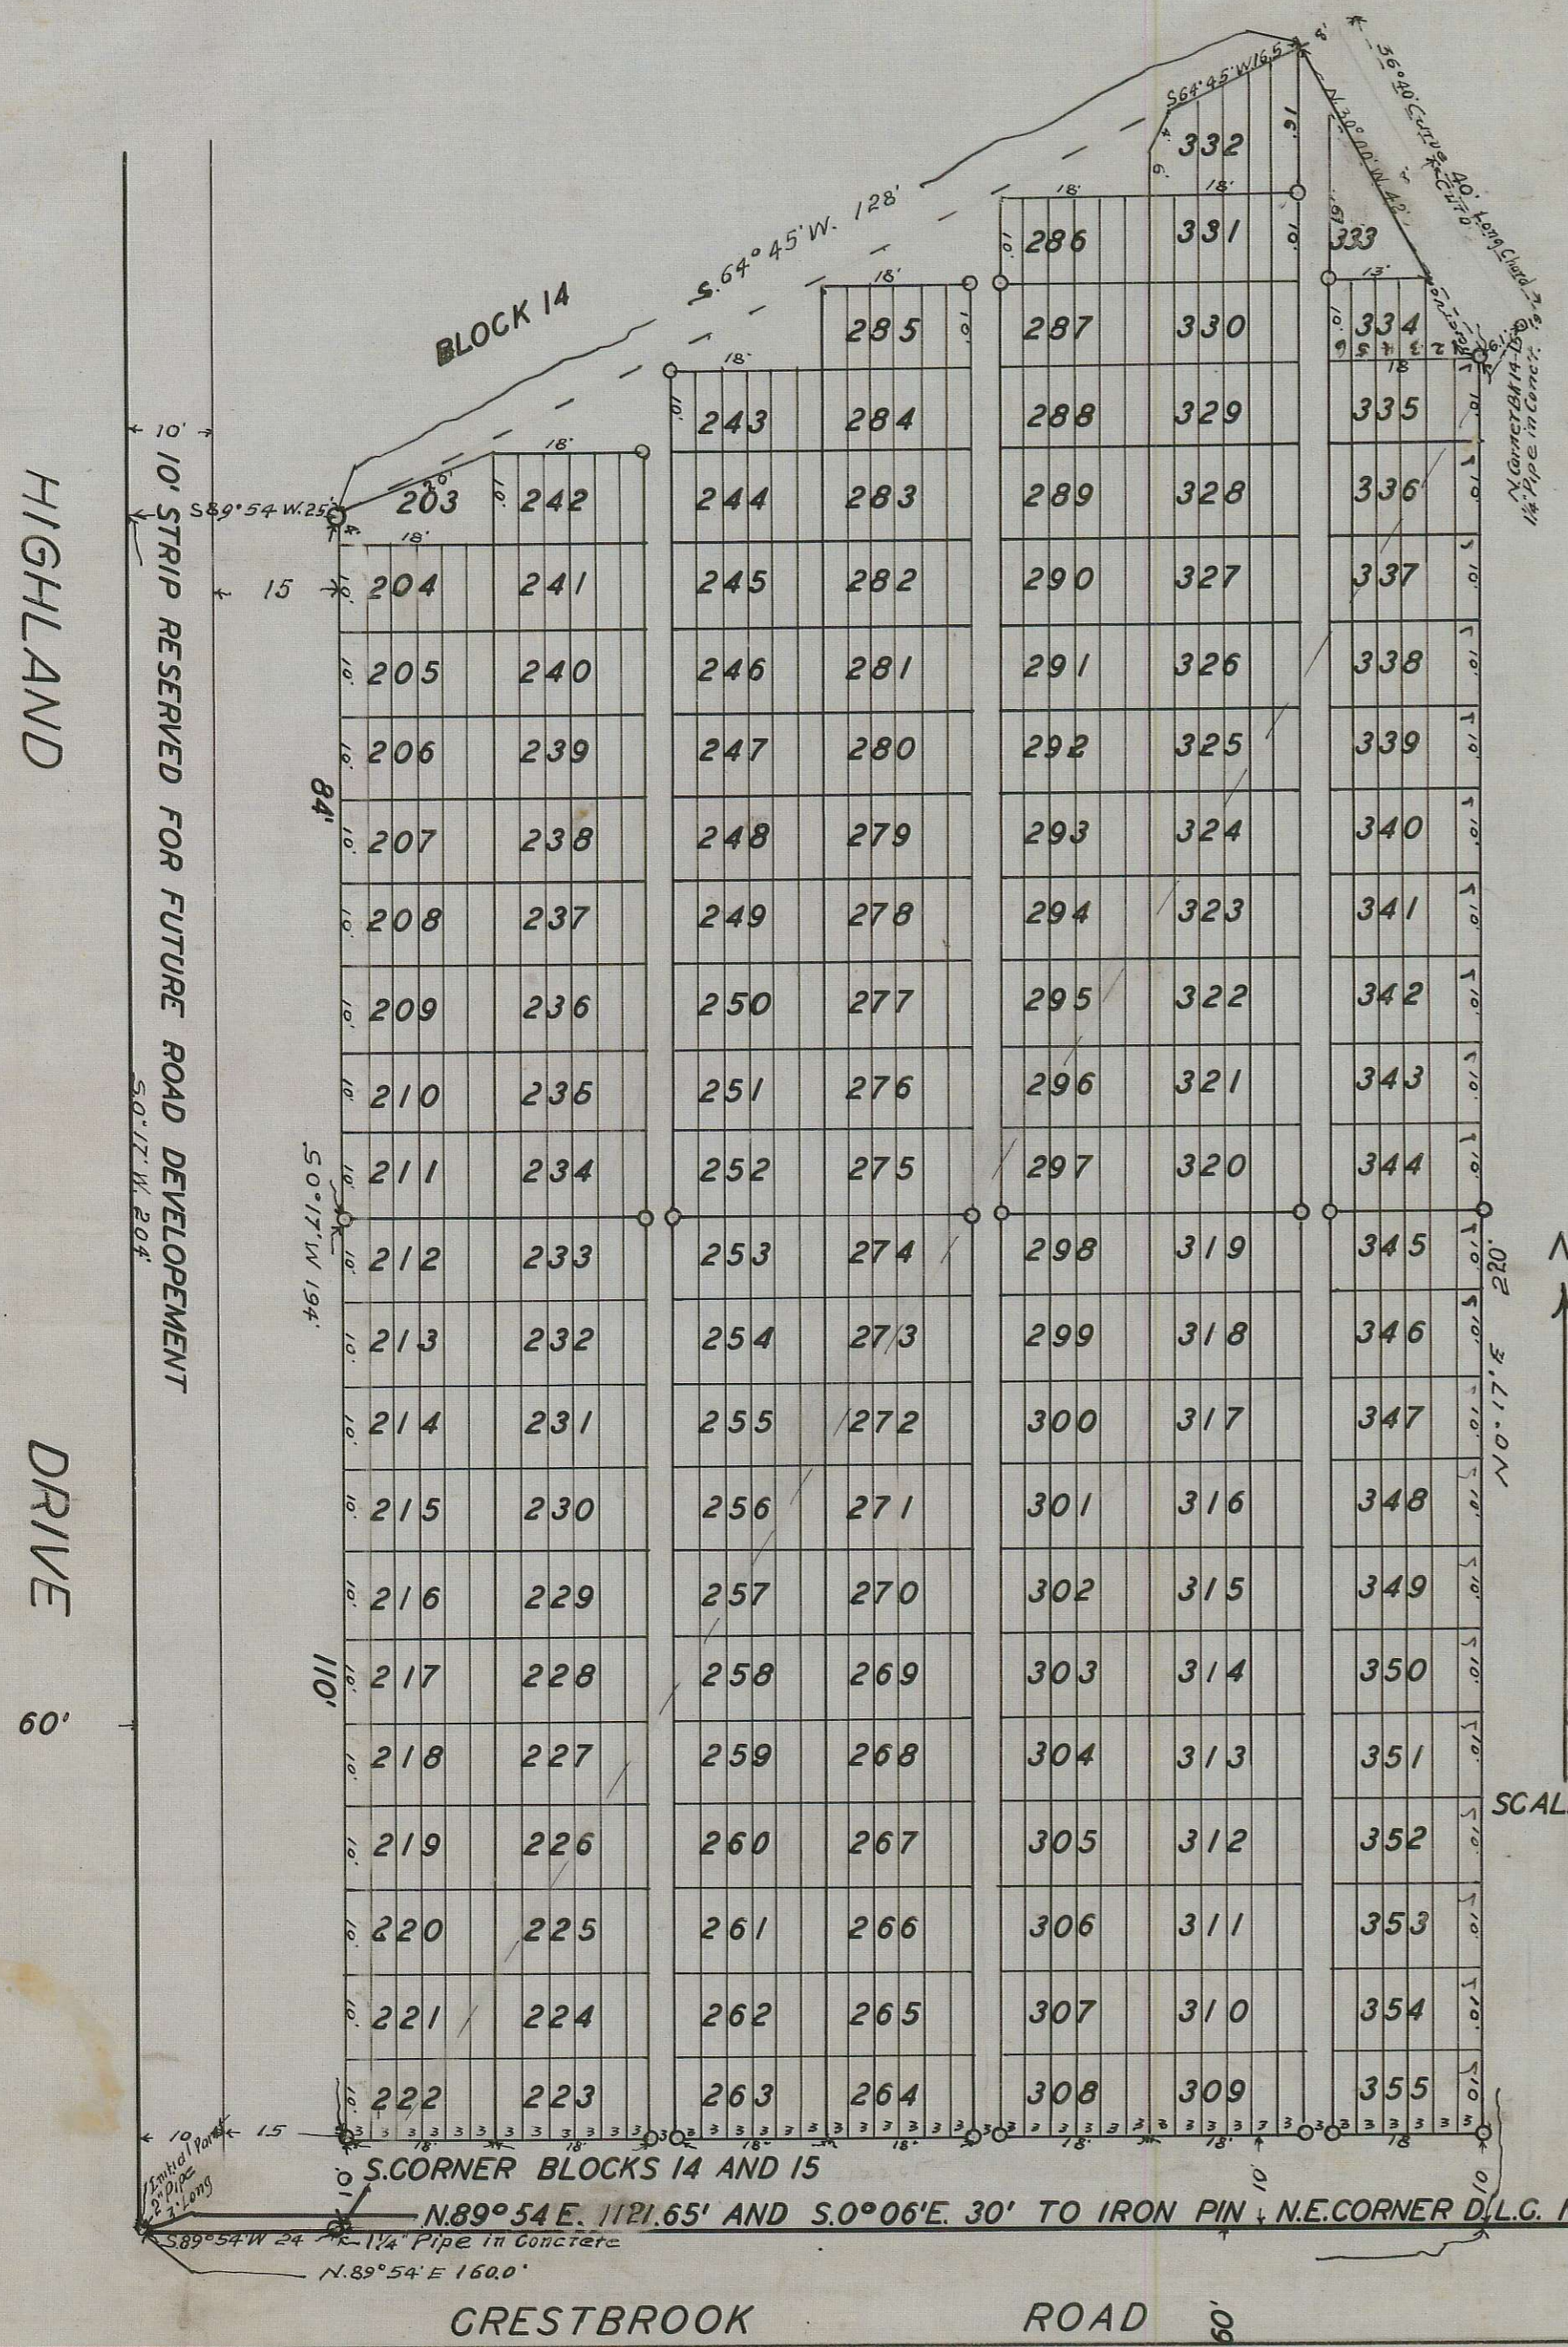

CRESTBROOK ROAD