


SECOND ADDITION OF THE CENTRAL POINT CEMETERY

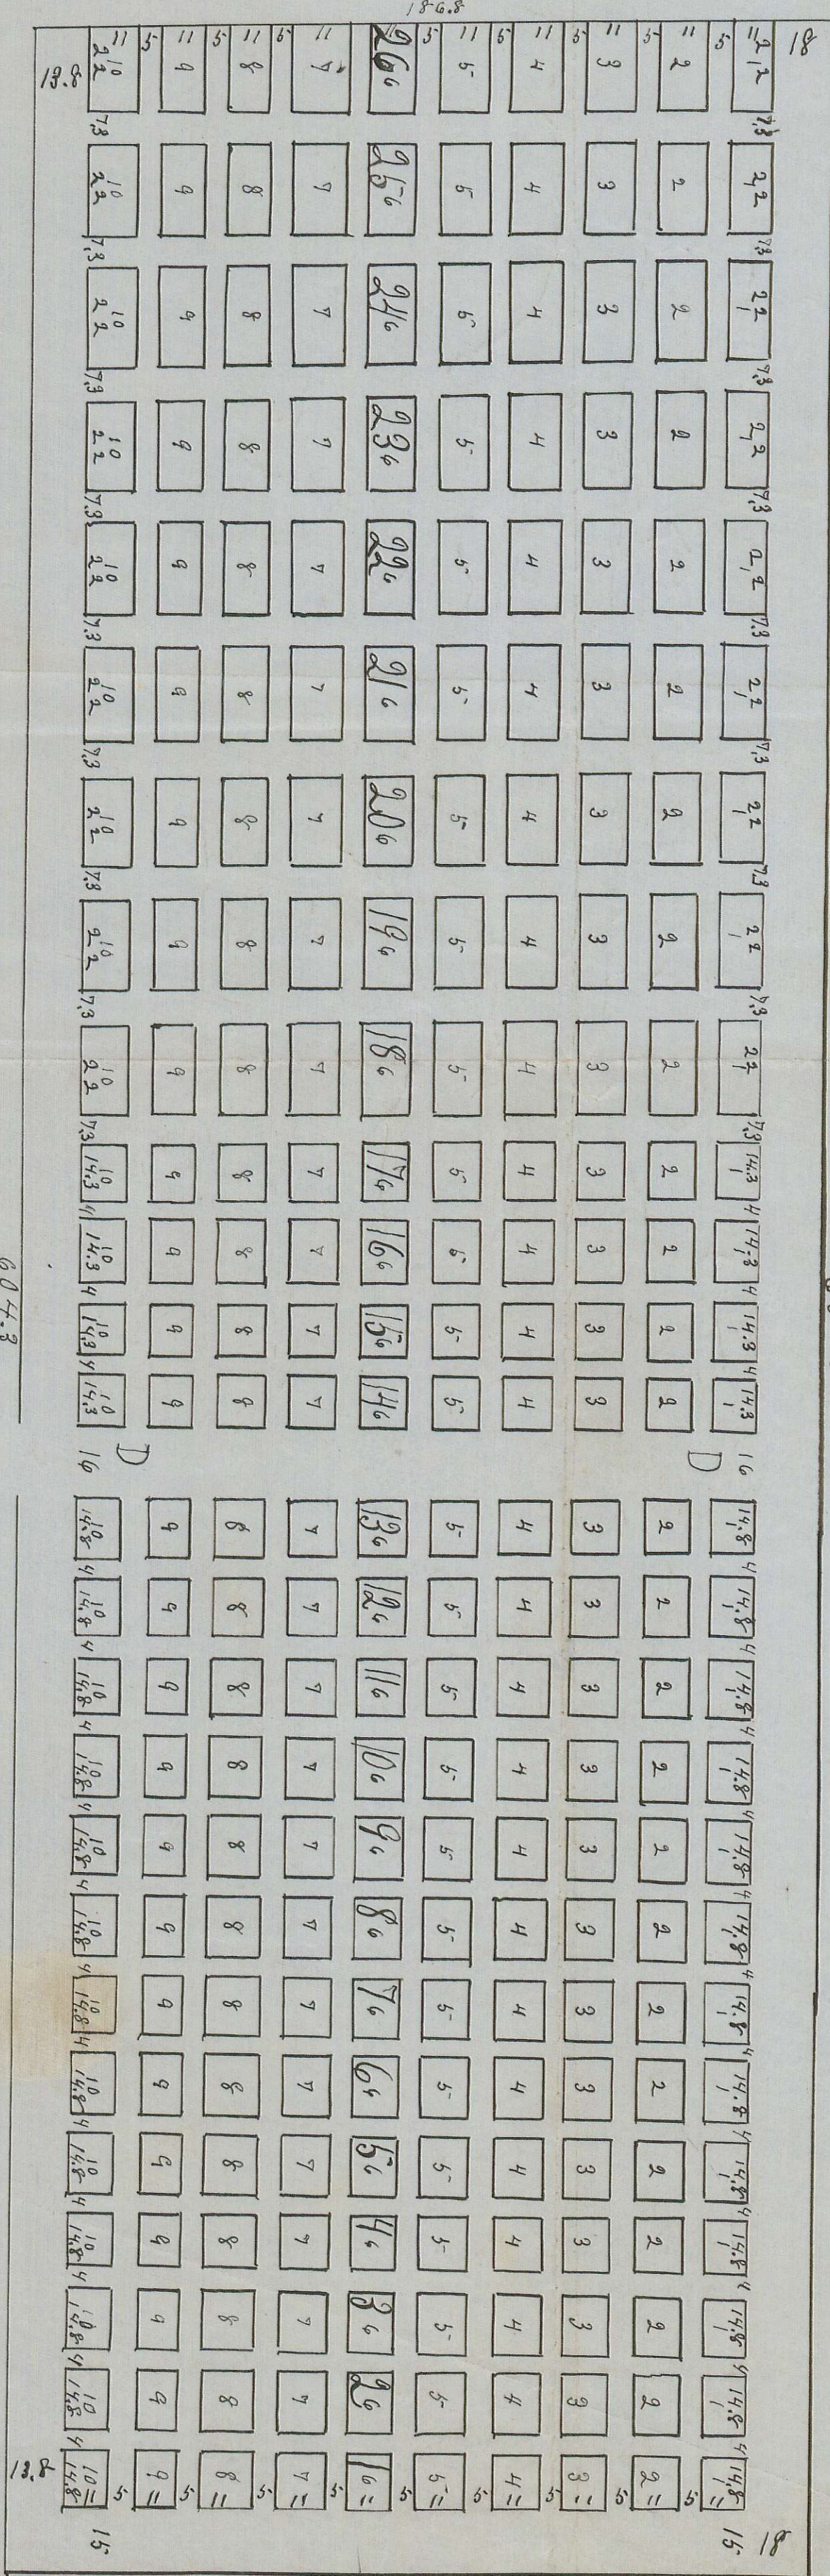

State of Oregon
County of Jackson)
I H. H. Lord do hereby certify that this is a correct plat of the 2d addition to the Central Point Cemetery as surveyed and platted by me for the owners thereof on the 23rd day of January, A.D. 1922, that said plat is located on the north-west Quarter of Section one (1) in Township 37 South of Range 2 West of Willamett Meridian.
That said plat is more particularly described as follows: Beginning at an iron post at the south-east corner of the Central Point Cemetery South 89° 30' East 186.8 feet thence North 604 3/10 feet North 89° 30' West 60.8 feet thence South 604 3/10 feet to the place of Beginning, and that all blocks, Lods, Driveways, walks, and Alleys are as represented on said plat and that all stakes are set as represented on said plat, I further certify that I have an interest in the land platted hereby.
H. H. Lord.

Subscribed and sworn to before me this 23rd day of January, A.D. 1922
C.S. Sanderson
Notary Public for Oregon
My Commission Expires August 13th 1925
We A. A. Bilette, J. E. Boswell, J. L. Richardson, B. D. Williams and E. C. Scott, duly constituted Judges of the Central Point Cemetery Association do hereby certify that the said cemetery association is the owner of the above described tract; that we have caused a plat of the same to be platted in the manner and form and for the purposes described in the foregoing certificate of H. H. Lord.
A. A. Bilette
J. E. Boswell
Jesse Richardson
B. D. Williams
E. C. Scott

Subscribed and sworn to before me this 23rd day of January, A.D. 1922.
C.S. Sanderson
Notary Public for Oregon
My Commission Expires August 13th 1925

State of Oregon,)
County of Jackson.)
I, C. Frank Rhodes, do hereby certify that I am the duly elected, qualified and acting County Surveyor of Jackson County, Oregon, and as such County Surveyor, after having made an examination of the plat of the SECOND ADDITION to the Cemetery of Central Point, Jackson County, Oregon, to which this certificate is attached, do hereby approve the same as being made in full compliance with the laws of the State of Oregon.
Dated at Medford, Oregon, this 13th day of March, 1922.
C. Frank Rhodes

State of Oregon,)
County of Jackson.)
I, J. B. Coleman, do hereby certify that I am the duly elected, qualified and acting County Assessor of Jackson County, Oregon, and as such County Assessor, after having made an examination of the plat of the SECOND ADDITION to the Cemetery of Central Point, Jackson County, Oregon, to which this certificate is attached, do hereby approve the same as being made in full compliance with the laws of the State of Oregon.
Dated at Jacksonville, Oregon, this 3rd day of April, 1922
J. B. Coleman

State of Oregon,)
County of Jackson.)
I, G. A. Gardner, County Judge, and I, James Owens, County Commissioner, and I, Victor Bursell, County Commissioner, comprising and constituting the County Court of Jackson County, Oregon, after having made an examination of the plat of the SECOND ADDITION to the Cemetery of Central Point, Jackson County, Oregon, to which this certificate is attached, do hereby approve the same as being made in full compliance with the laws of the State of Oregon.
Dated at Jacksonville, Oregon, this 6th day of April, 1922.
G. A. Gardner
James Owens
Victor Bursell

Filed with the Co. Clerk this 6th day of April, 1922
at 11:40 A. M. and recorded in Vol. 5th Page 10 of the Book of Plat.
Chamney Flory Co. Clerk
By Stella Stevens Deputy.

33409



Scale 92 ft = 1 inch

STATE OF OREGON)
COUNTY OF JACKSON)
I, C. E. Terrell
Sheriff and Tax Collector with
In and for Jackson County,
State of Oregon, do hereby cer-
tify and declare that the taxes
for the year 1921 have been
paid in full.
Land Dec. D. R. 134 P. 445
Sec. 37 S. R. 2 N. Cont. 4.9
Witness my hand this 5th
day of April, A.D. 1922.
C. E. Terrell
County Clerk

58/10