

# 3-ADDITION TO THE CENTRAL POINT CEMETERY

1/4 of Sec. 1, Twp. 37 S., R. 2 W., Jackson County, Oregon.

State of Oregon } ss.  
County of Jackson }

W. H. Gardner, the duly elected, qualified and acting County Judge, Victor Burrell and James Owens, the duly elected, qualified and acting County Commissioners, comprising and constituting the County Court of Jackson County, Oregon, do hereby certify that we have examined the amended and attached plat of the third addition to the Central Point Cemetery in Jackson County, Oregon, to no objections or objections as attached, and do hereby certify that the same is properly made so as to conform with the provisions of law and we so hereby affirm same.


Dated at Jacksonville, Oregon, this 28th day of Dec., 1922.

W. H. Gardner  
County Judge.

James Owens  
County Commissioner.

Victor Burrell  
County Commissioner.

37501  
Filed Dec 28, 1922  
Charles D. Perry  
Co. Clerk.

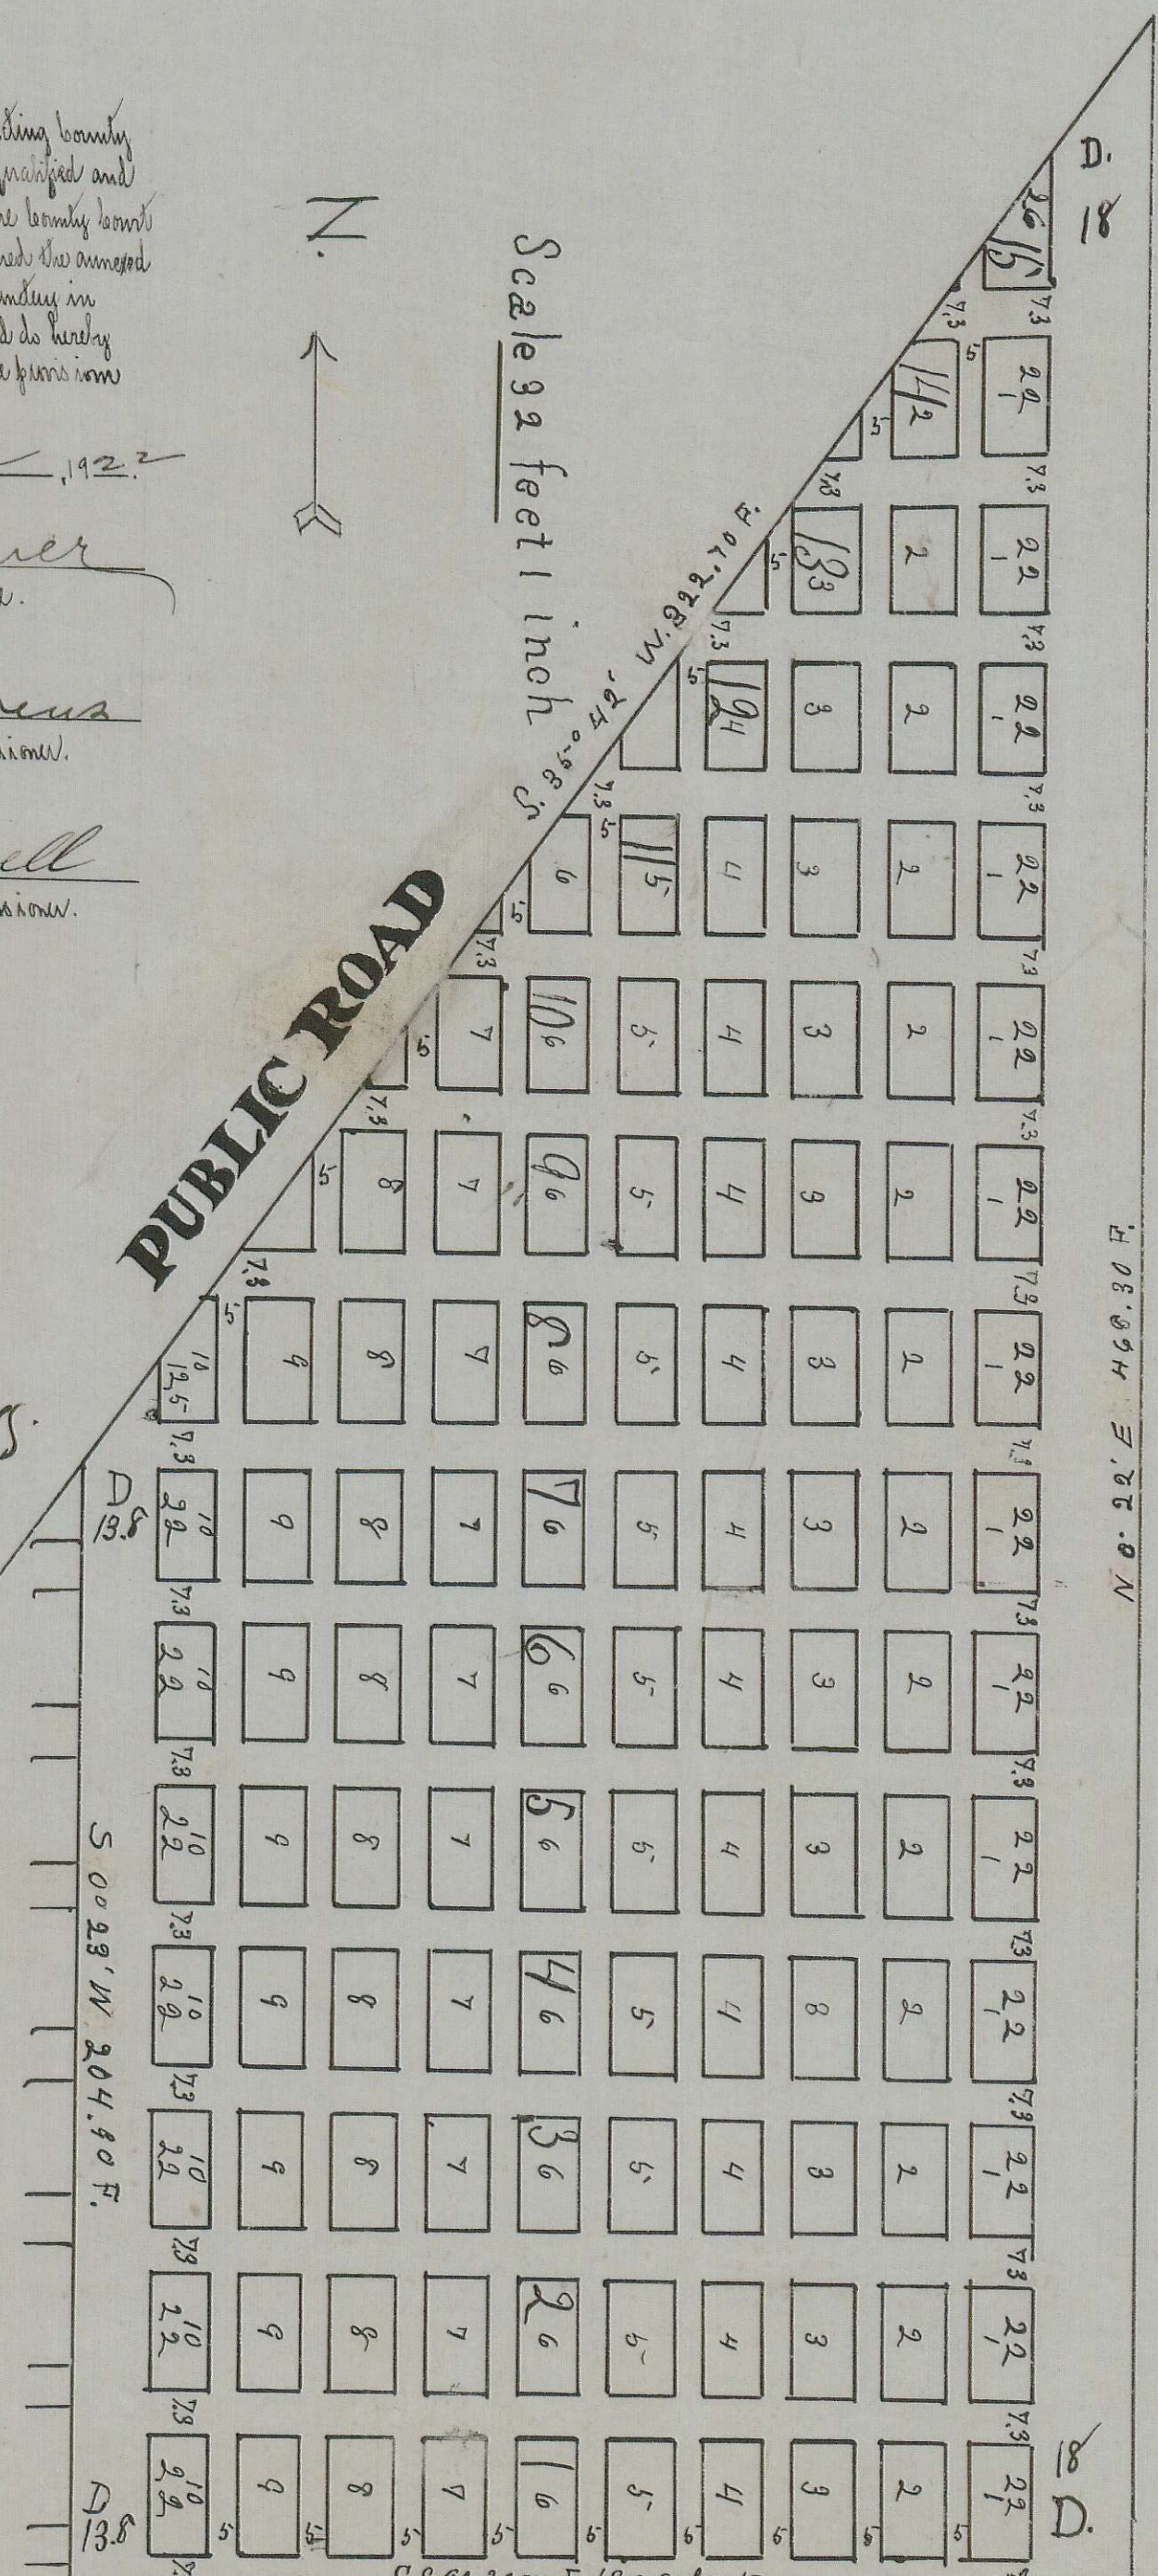

1st. ADDITION

2nd. ADDITION

State of Oregon } ss.  
County of Jackson }

I, C. E. Terrill, do hereby certify that all taxes are paid, on the within described Tract.

Dated This 7th day of December A. D. 1922

C. E. Terrill  
Sheriff of Jackson County  
Orlton Terrill  
Deputy

State of Oregon } ss.  
County of Jackson }

J. H. Lord, after first being duly sworn, do hereby certify that this is a correct plat of the third addition to the Central Point Cemetery as made and filed by me on this 28th day of June 1922. That said plat is located on the Northern quarter of Section One (1), Township Thirty-seven (37), South of Range Five (5), West of the Williamson Meridian, Jackson County, Oregon, and is more particularly described as follows:

Commencing at an iron pin at the Northern corner of the Central Point Cemetery, South 89° 30' East 106 1/2 feet; 0° 23' E; thence North 25° 00' W; in a southerly direction along the South boundary of the public road 255.70 feet, thence South 0° 23' 40' 20 1/2 feet to the place of beginning.

And I further certify that all lots, blocks, walks, alleys and driveways are so represented on said plat and that all stakes are set as represented on said plat.

I further certify that I am an owner and interested in the parcel and plat of ground attached and which is described as aforesaid on this certificate.

J. H. Lord

Subscribed and sworn to before me this 28th day of June, 1922.

C. S. Sanderson

Notary Public for Oregon  
My commission expires August 13, 1925

State of Oregon } ss.  
County of Jackson }

W. S. B. Smith, A. B. Ellett, J. H. Richardson, E. G. Bost and J. D. Williams after first being duly sworn, do hereby solemnly depose and say that we are the duly elected, qualified and acting trustees of the Central Point Cemetery, and all residents of Jackson County, Oregon, and we do hereby certify that we have examined the attached and attached plat of the third addition to the Central Point Cemetery in Jackson County, Oregon, to no objections or objections as attached, and do hereby certify that the same is properly made, so as to conform with the provisions of law and we so hereby affirm same.

Dated at Jacksonville, Oregon, this 28th day of Dec., 1922.

W. S. B. Smith

A. B. Ellett

J. H. Richardson

E. G. Bost

J. D. Williams

Subscribed and sworn to before me this 28th day of June, 1922.

C. S. Sanderson

Notary Public for Oregon  
My commission expires August 13, 1925

State of Oregon } ss.  
County of Jackson }

C. Frank Rhodes, the duly elected, qualified and acting County Judge, of Jackson County, Oregon, do hereby certify that I have examined the amended and attached plat of the third addition to the Central Point Cemetery in Jackson County, Oregon, to no objections or objections as attached, and do hereby certify that the same is properly made, so as to conform with the provisions of law and we so hereby affirm same.

Dated at Medford, Oregon, this 27th day of Dec., 1922.

C. Frank Rhodes

State of Oregon } ss.  
County of Jackson }

J. B. Bluman, the duly elected, qualified and acting County Judge, of Jackson County, Oregon, do hereby certify that I have examined the amended and attached plat of the third addition to the Central Point Cemetery in Jackson County, Oregon, to no objections or objections as attached, and do hereby certify that the same is properly made, so as to conform with the provisions of law and we so hereby affirm same.

Dated at Jacksonville, Oregon, this 9th day of December, 1922.

J. B. Bluman