


Page 14
Blank

ARMY SUBDIVISION OF LOTS 3, 5 AND 6 - BLOCK 1 JACKSON ADDITION TO THE CITY OF MEDFORD

COUNTY OF JACKSON
STATE OF OREGON
SCALE 1 INCH = 40 FEET

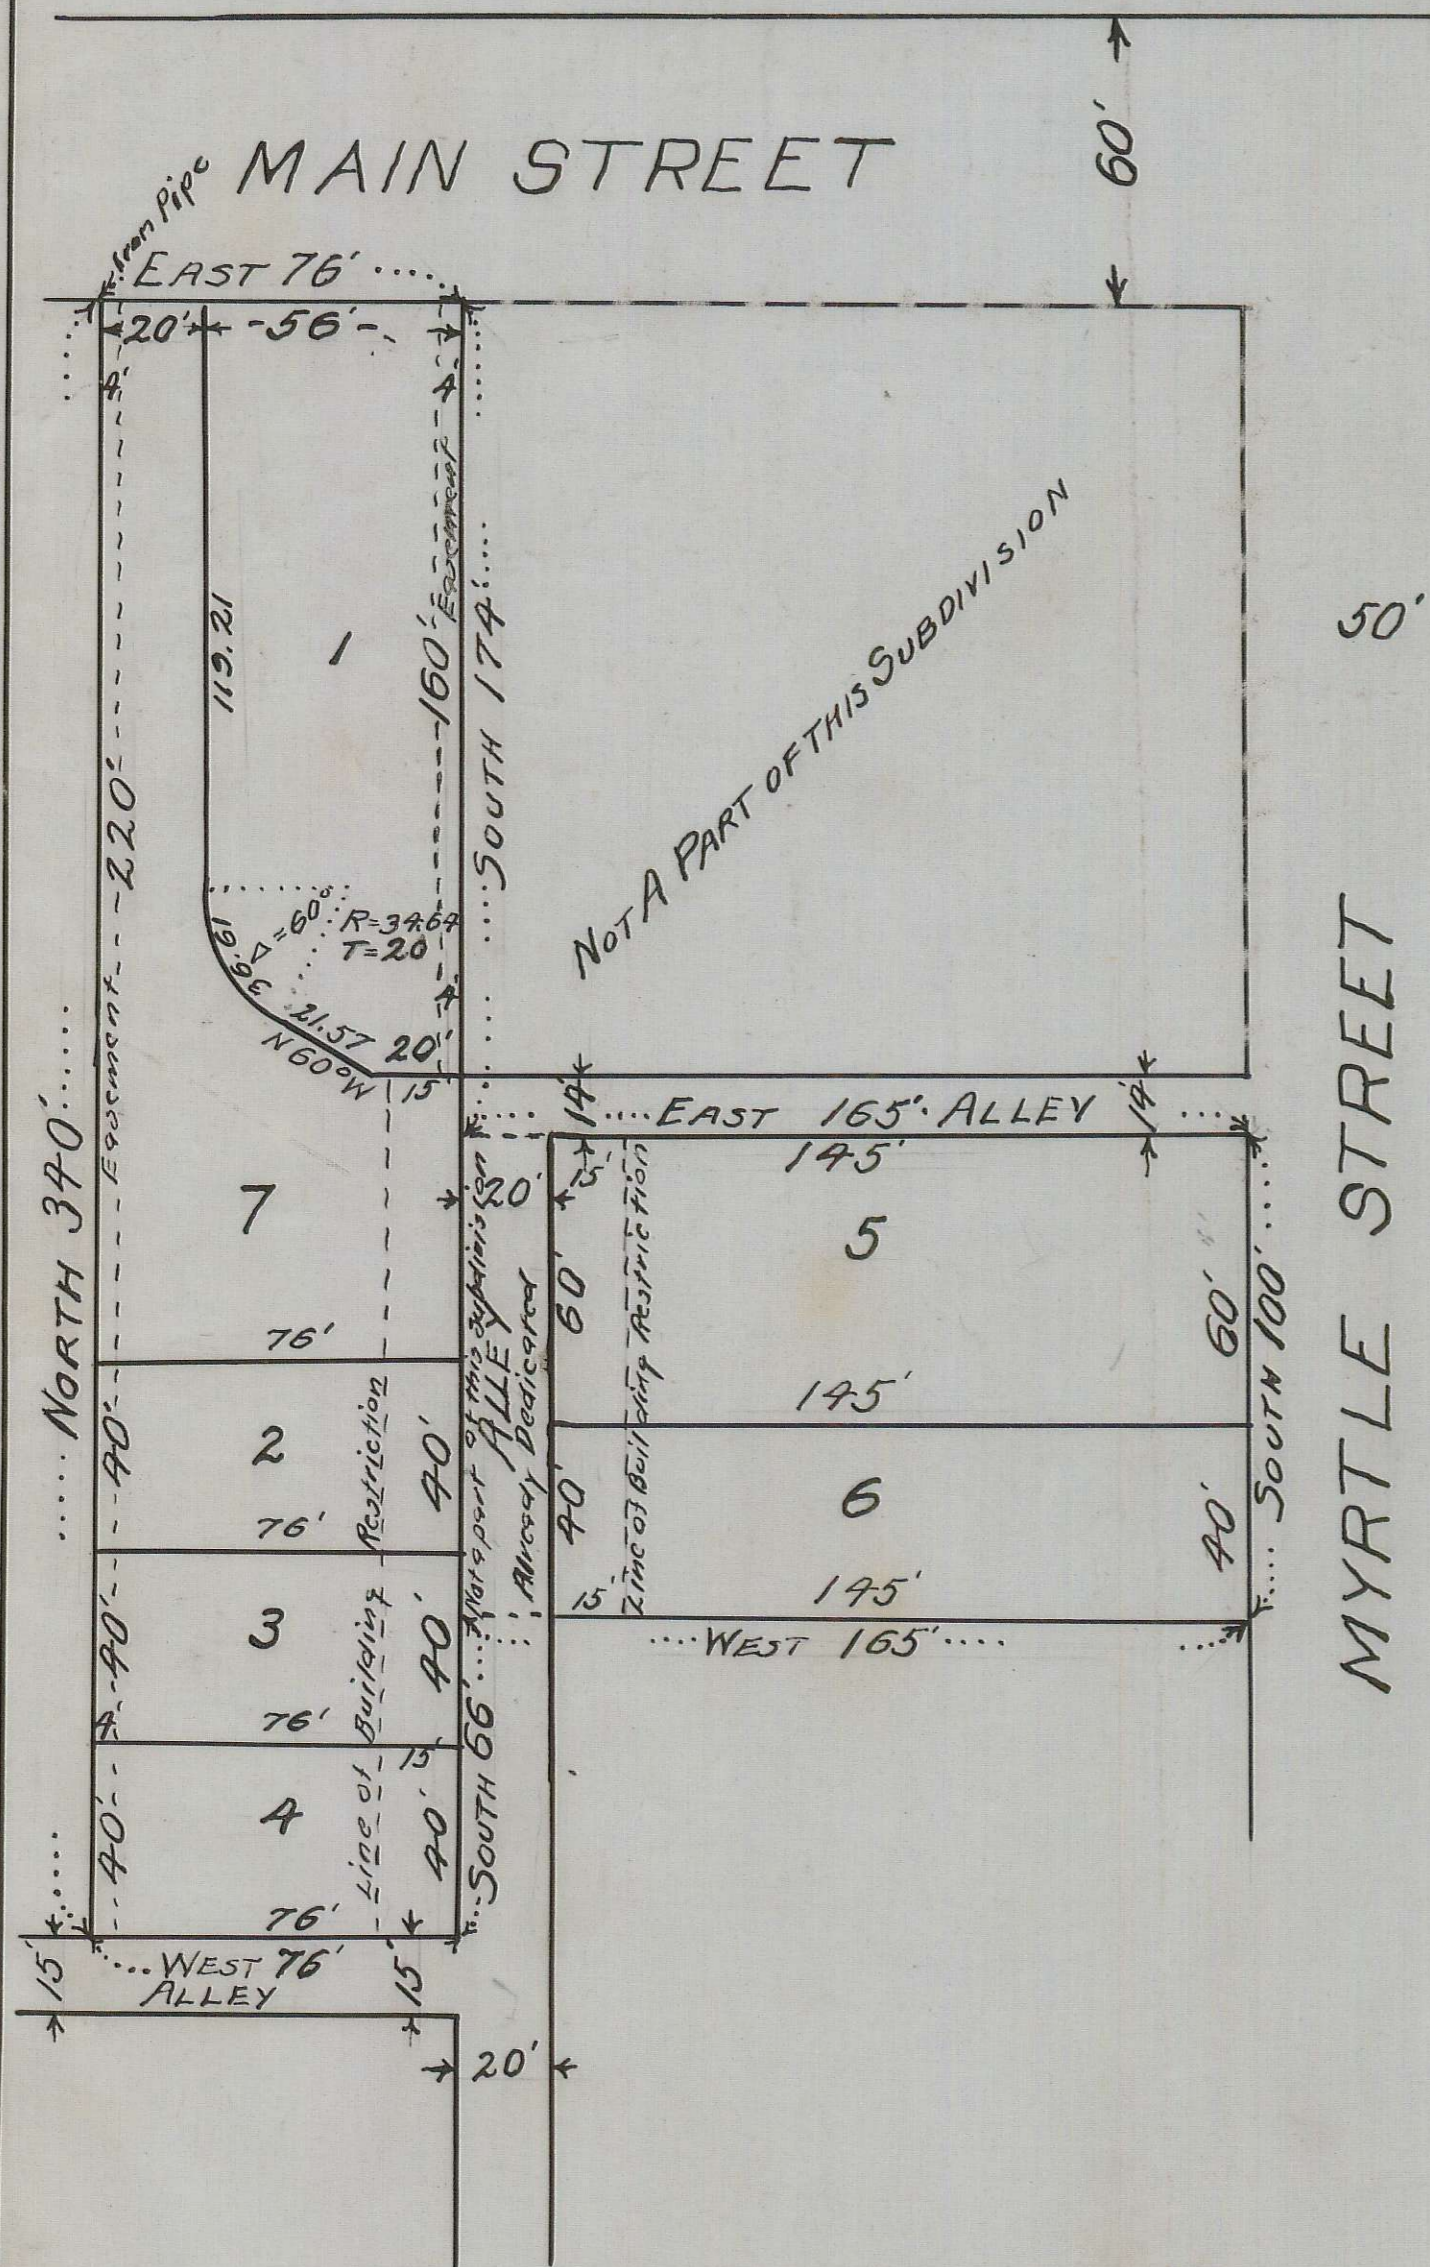

A RESUBDIVISION OF
 Lots 3, 5 & 6, Block 1, Jackson Addition to the City of Medford. Beginning at a point on the south line of Main Street 241 feet west of the West line of Myrtle Street, thence east 76 feet, thence south 174 feet, thence east 165 feet, thence south 100 feet, thence west 165 feet, thence south 66 feet, thence west 76 feet, thence north 340 feet to the point of beginning.

Know all men by these presents that I, Ben F. Dupuy, am the owner, in fee simple, of the above described land, that this map shows the same laid out into lots, and that this map is a correct representation of a survey, and that I hereby dedicate and donate for public utilities an easement over a strip of land 4 feet in width along the west side of lots 2, 3, 4, & 7, and along the east side of lot 1.

RESTRICTION: No Building, to be used as a residence, shall be constructed between 15 feet from and parallel to an alley and said alley.

In Witness Whereof, I have hereunto set my hand and seal
 this 19th day of August 1941 Ben F. Dupuy.

STATE OF OREGON } S.S.
 COUNTY OF JACKSON }

Personally appeared before me, a notary public in and for said County and State, the within named Ben F. Dupuy, to me personally known to be the above named, and who executed the above instrument
 by Edith Neil NOTARY PUBLIC for Ore.
 My Commission Expires Dec. 3-1944

I, Ben F. Dupuy hereby certify that I am a registered Civil Engineer and that this plat was made from notes taken during an actual survey, and that the plat hereon is a correct representation of said survey

Subscribed and sworn to before me this 19th day of August 1941
Ben F. Dupuy SURVEYOR

Examined and approved by me this 19th day of August 1941
Edith Neil NOTARY PUBLIC for Ore.
 My Commission Expires Dec. 3-1944
Sam Donough CITY ENGINEER

Examined and approved by the Medford City Planning Commission in regular session this 13 day of August 1941

Examined and approved by me this 19 day of August 1941
W. Woodford Secretary W. Bennett President
W. Meyer COUNTY ASSESSOR

All taxes paid in full to this date August 19th 1941
Ed J. Brown COUNTY SHERIFF

For order of County Commissioners approving this plat see page 161 Vol. 28
 of the commissioners Journal of Proceedings.
E. R. Carter CLERK OF JACKSON COUNTY
 By Patricia Thompson Deputy

164238