


DEDICATION

WASHINGTON ADDITION

TO THE CITY OF MEDFORD OREGON

SCALE 1" = 60'

REGISTERED OREGON LAND SURVEYOR WILLIAM D. LEEKEY MARCH 8, 1946 168

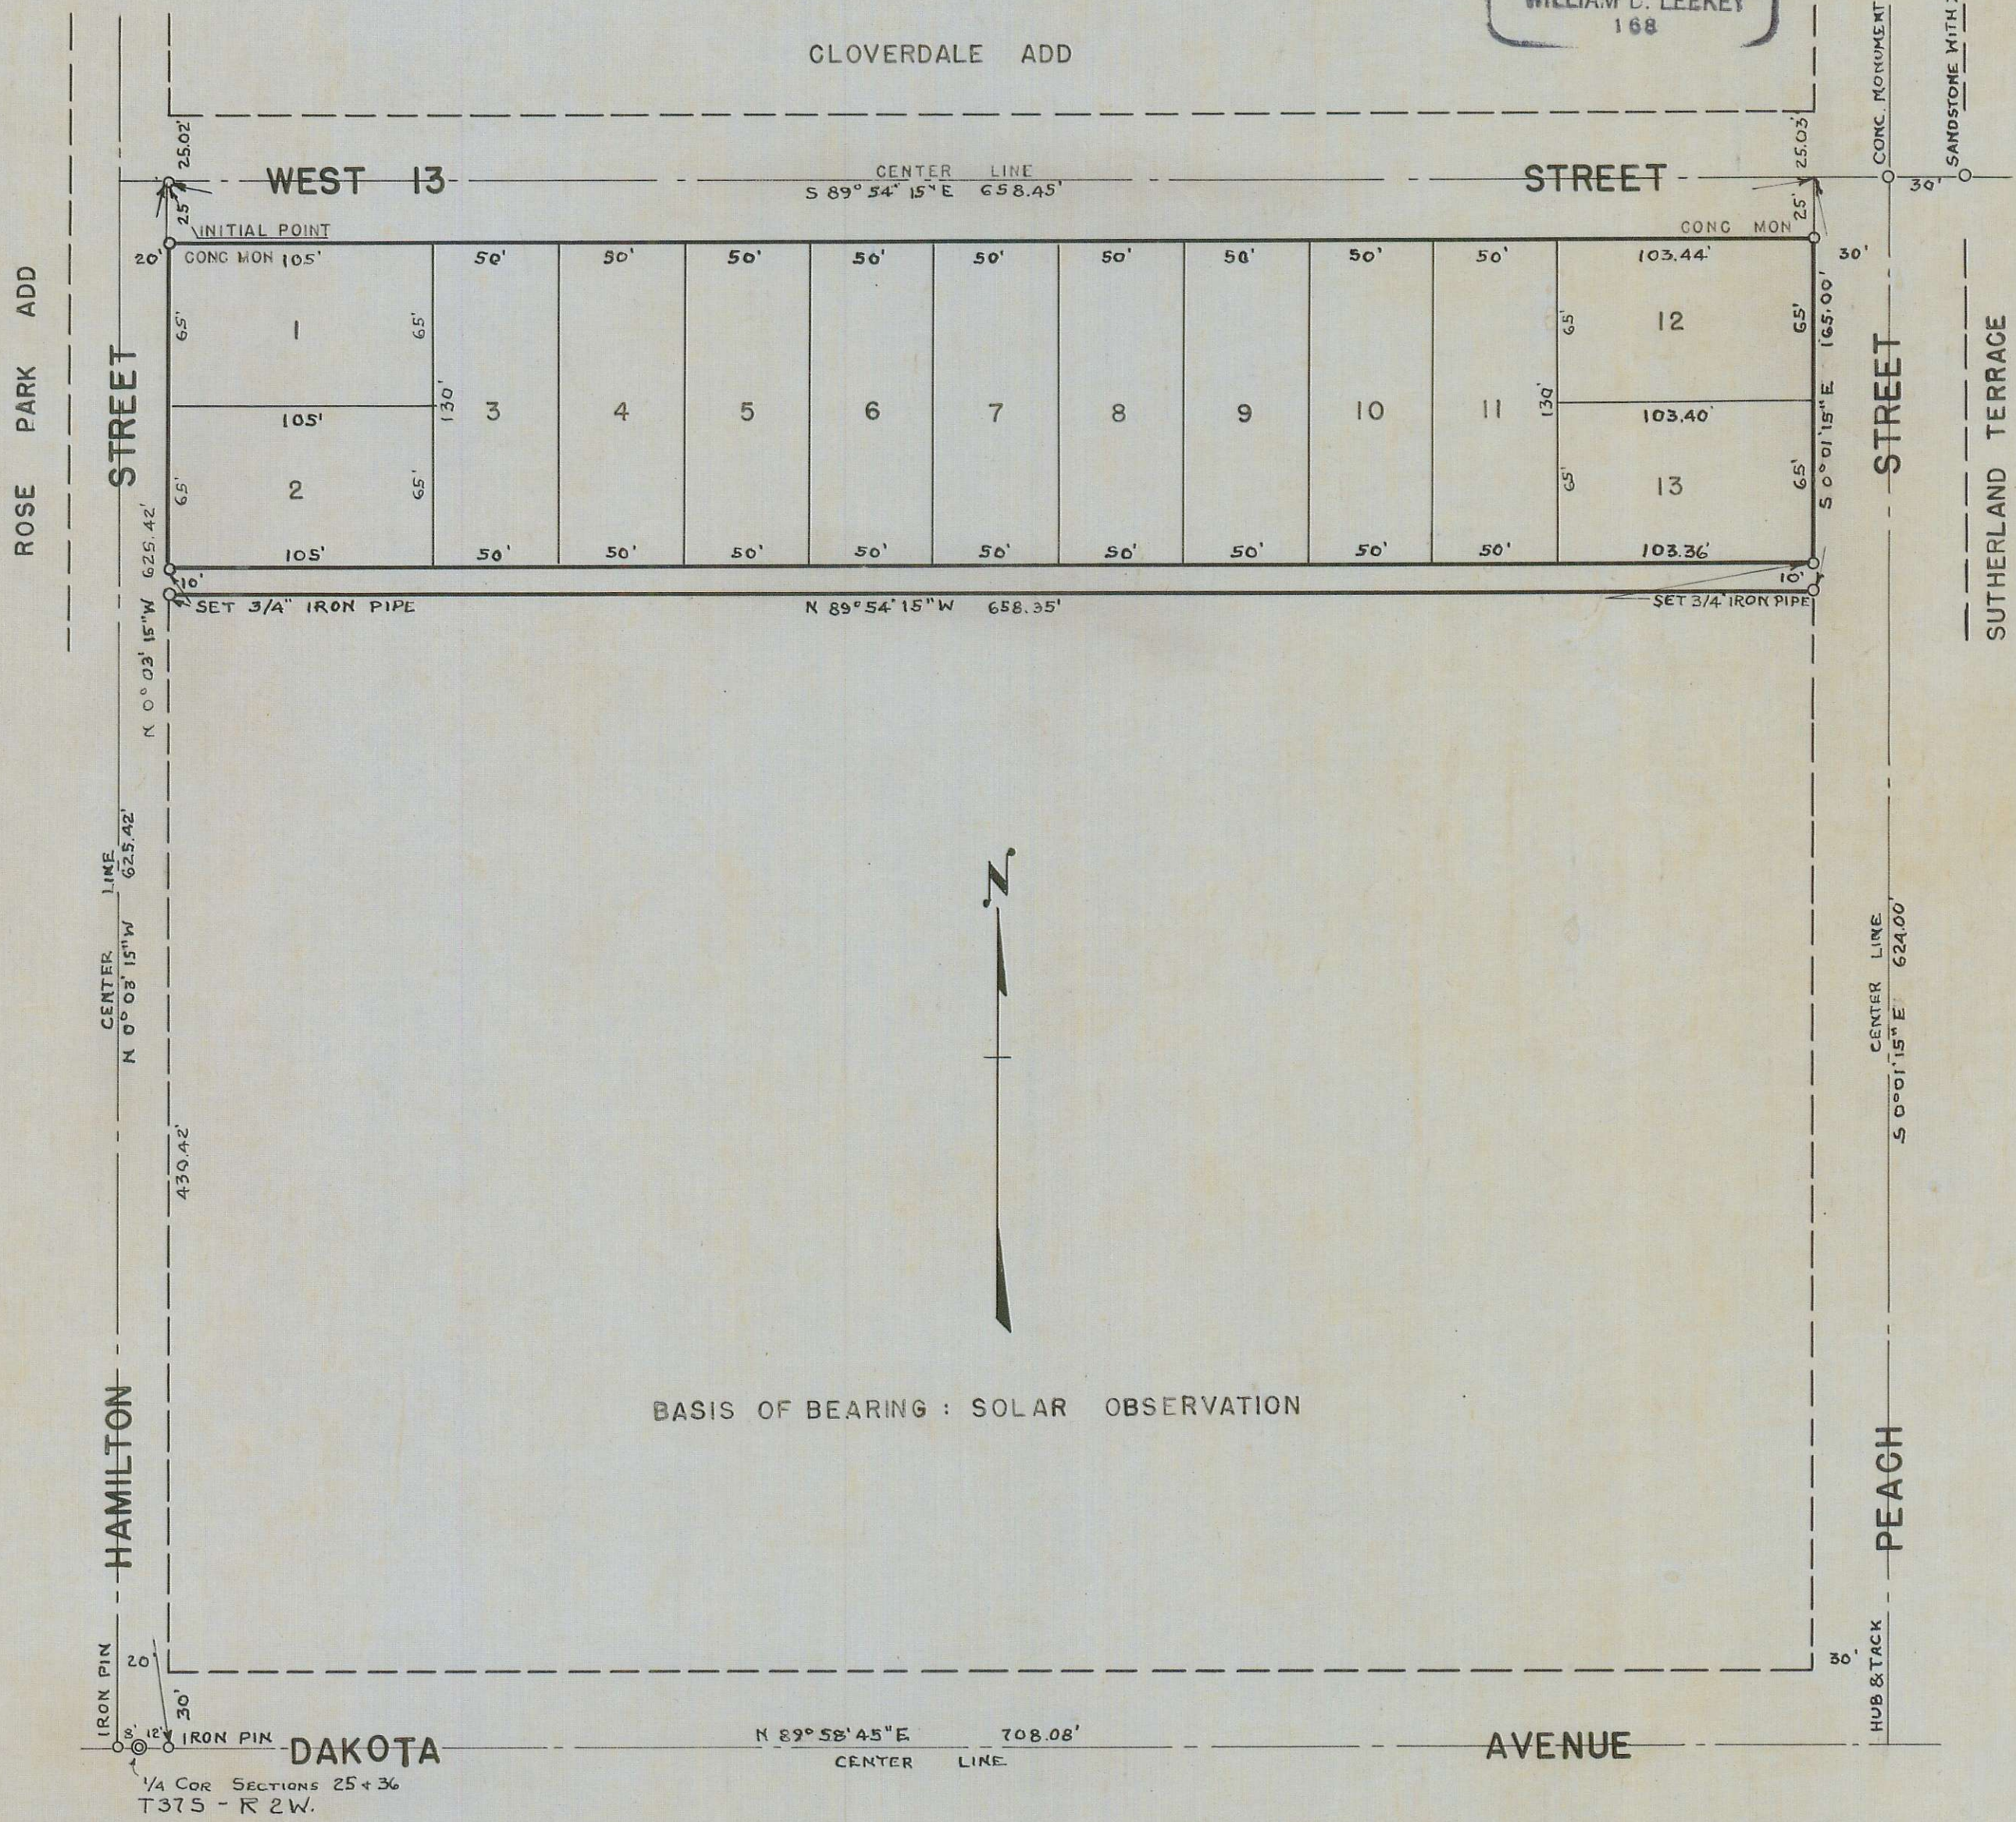

KNOW ALL MEN BY THESE PRESENT, THAT WE, GEORGE JACOBS, MABEL JACOBS, ROSS GOODROAD AND VERA GOODROAD, ARE THE OWNERS IN FEE SIMPLE OF THE LANDS HEREON DESCRIBED, AND THAT WE HAVE SUBDIVIDED THE SAME INTO LOTS AND STREETS AS SHOWN HEREON, AND THE NUMBER AND SIZE OF THE LOTS AND LENGTHS OF ALL LINES ARE PLAINLY SET FORTH, AND THAT THIS PLAT IS A CORRECT REPRESENTATION OF THE SAID SUBDIVISION, AND WE DO HEREBY DEDICATE TO THE PUBLIC FOR PUBLIC USE ALL STREETS AND ALLEYS SHOWN HEREON, AND WE DO HEREBY DESIGNATE SAID SUBDIVISION AS, WASHINGTON ADDITION TO THE CITY OF MEDFORD, JACKSON COUNTY, OREGON.

IN WITNESS WHEREOF WE HAVE HEREUNTO SET OUR HANDS AND SEALS THIS 23 DAY OF May, 1947. Witnesses: George Jacobs, Ross Goodroad, Mabel Jacobs, Vera Goodroad.

STATE OF OREGON COUNTY OF JACKSON PERSONALLY CAME BEFORE ME, A NOTARY PUBLIC IN AND FOR SAID COUNTY AND STATE, THE ABOVE NAMED, GEORGE JACOBS, MABEL JACOBS, ROSS GOODROAD AND VERA GOODROAD OF SAID COUNTY AND STATE, TO ME PERSONALLY KNOWN TO BE THE ABOVE NAMED, AND EXECUTED THE ABOVE INSTRUMENT AND WHO ACKNOWLEDGED TO ME THAT THEY DID THE SAME FREELY AND VOLUNTARILY. DATED THIS 23 DAY OF May, 1947.

NOTARY PUBLIC OF OREGON MY COMMISSION EXPIRES THE 20 DAY OF August, 1950 SURVEYOR'S CERTIFICATE

STATE OF OREGON COUNTY OF JACKSON I, A DULY REGISTERED SURVEYOR OF THE STATE OF OREGON, BEING FIRST DULY SWORN, DO HEREBY CERTIFY THAT I HAVE CORRECTLY SURVEYED AND MARKED WITH PROPER MONUMENTS THE TRACT OF LAND HEREON SHOWN AND THE SAID PLAT IS A CORRECT REPRESENTATION OF THE SURVEY MADE BY ME ON THE GROUND; THAT I PLANTED A PROPER MONUMENT AS PROVIDED BY LAW, A 6"X6"X18" CONCRETE MONUMENT SET SIX INCHES BELOW THE SURFACE OF THE GROUND, INDICATING THE INITIAL POINT OF SAID SURVEY AND THE FOLLOWING IS AN ACCURATE DESCRIPTION OF THE BOUNDARY LINES OF THE SUBDIVISION; COMMENCING AT THE 1/4 SEC. CORNER BETWEEN SEC. 25 AND 36, T.37S., R.2W. W.M. JACKSON COUNTY, OREGON, THENCE N 89°58'45"E 12 FT; THENCE N.0°03'15"W 625.42 FT. TO THE TRUE POINT OF BEGINNING, THENCE S.89°54'15"E 658.45 FT., THENCE S0°01'15"E 165.00 FT., THENCE N89°54'15"W 658.35 FT., THENCE N. 0° 03' 15"W 165.00 FT. TO THE TRUE POINT OF BEGINNING.

SUBSCRIBED AND SWORN TO BEFORE ME THIS 23 DAY OF May, 1947. NOTARY PUBLIC OF OREGON MY COMMISSION EXPIRES THE 20 DAY OF August, 1950

EXAMINED AND APPROVED BY THE CITY OF MEDFORD PLANNING COMMISSION IN REGULAR SESSION THIS THE 19 DAY OF May, 1947 ATTEST: J. D. Diegel, SECRETARY, J. D. Diegel, PRESIDENT

EXAMINED AND APPROVED BY ME THIS 23 DAY OF May, 1947. J. D. Diegel, CITY ENGINEER

EXAMINED AND APPROVED THIS 27 DAY OF May, 1947. County Assessor

ALL TAXES PAID IN FULL TO DATE THIS THE 27th DAY OF May, 1947. County Sheriff

FOR ORDER OF THE COUNTY COURT APPROVING THIS PLAT SEE VOLUME 32 PAGE 280, OF COUNTY COMMISSIONERS' JOURNAL OF PROCEEDINGS. 2281 23 County Clerk

FILED FOR RECORD THIS THE 7 DAY OF May, 1947, AT 3 O'CLOCK P.M. AND RECORDED IN 6 VOLUME OF PLATS AT PAGE 27 OF RECORDS OF JACKSON COUNTY, OREGON. County Recorder