


EASTLAWN
 SUBDIVISION
 PART OF D.L.C. #42 TWP. 37 S. R.1.W. W.M.
 CITY OF MEDFORD
 JACKSON COUNTY OREGON
 SCALE 1"=50 FEET SURVEYED MARCH 1926
 by C.Z. Boyden
 DEPT. CO. SURVEYOR

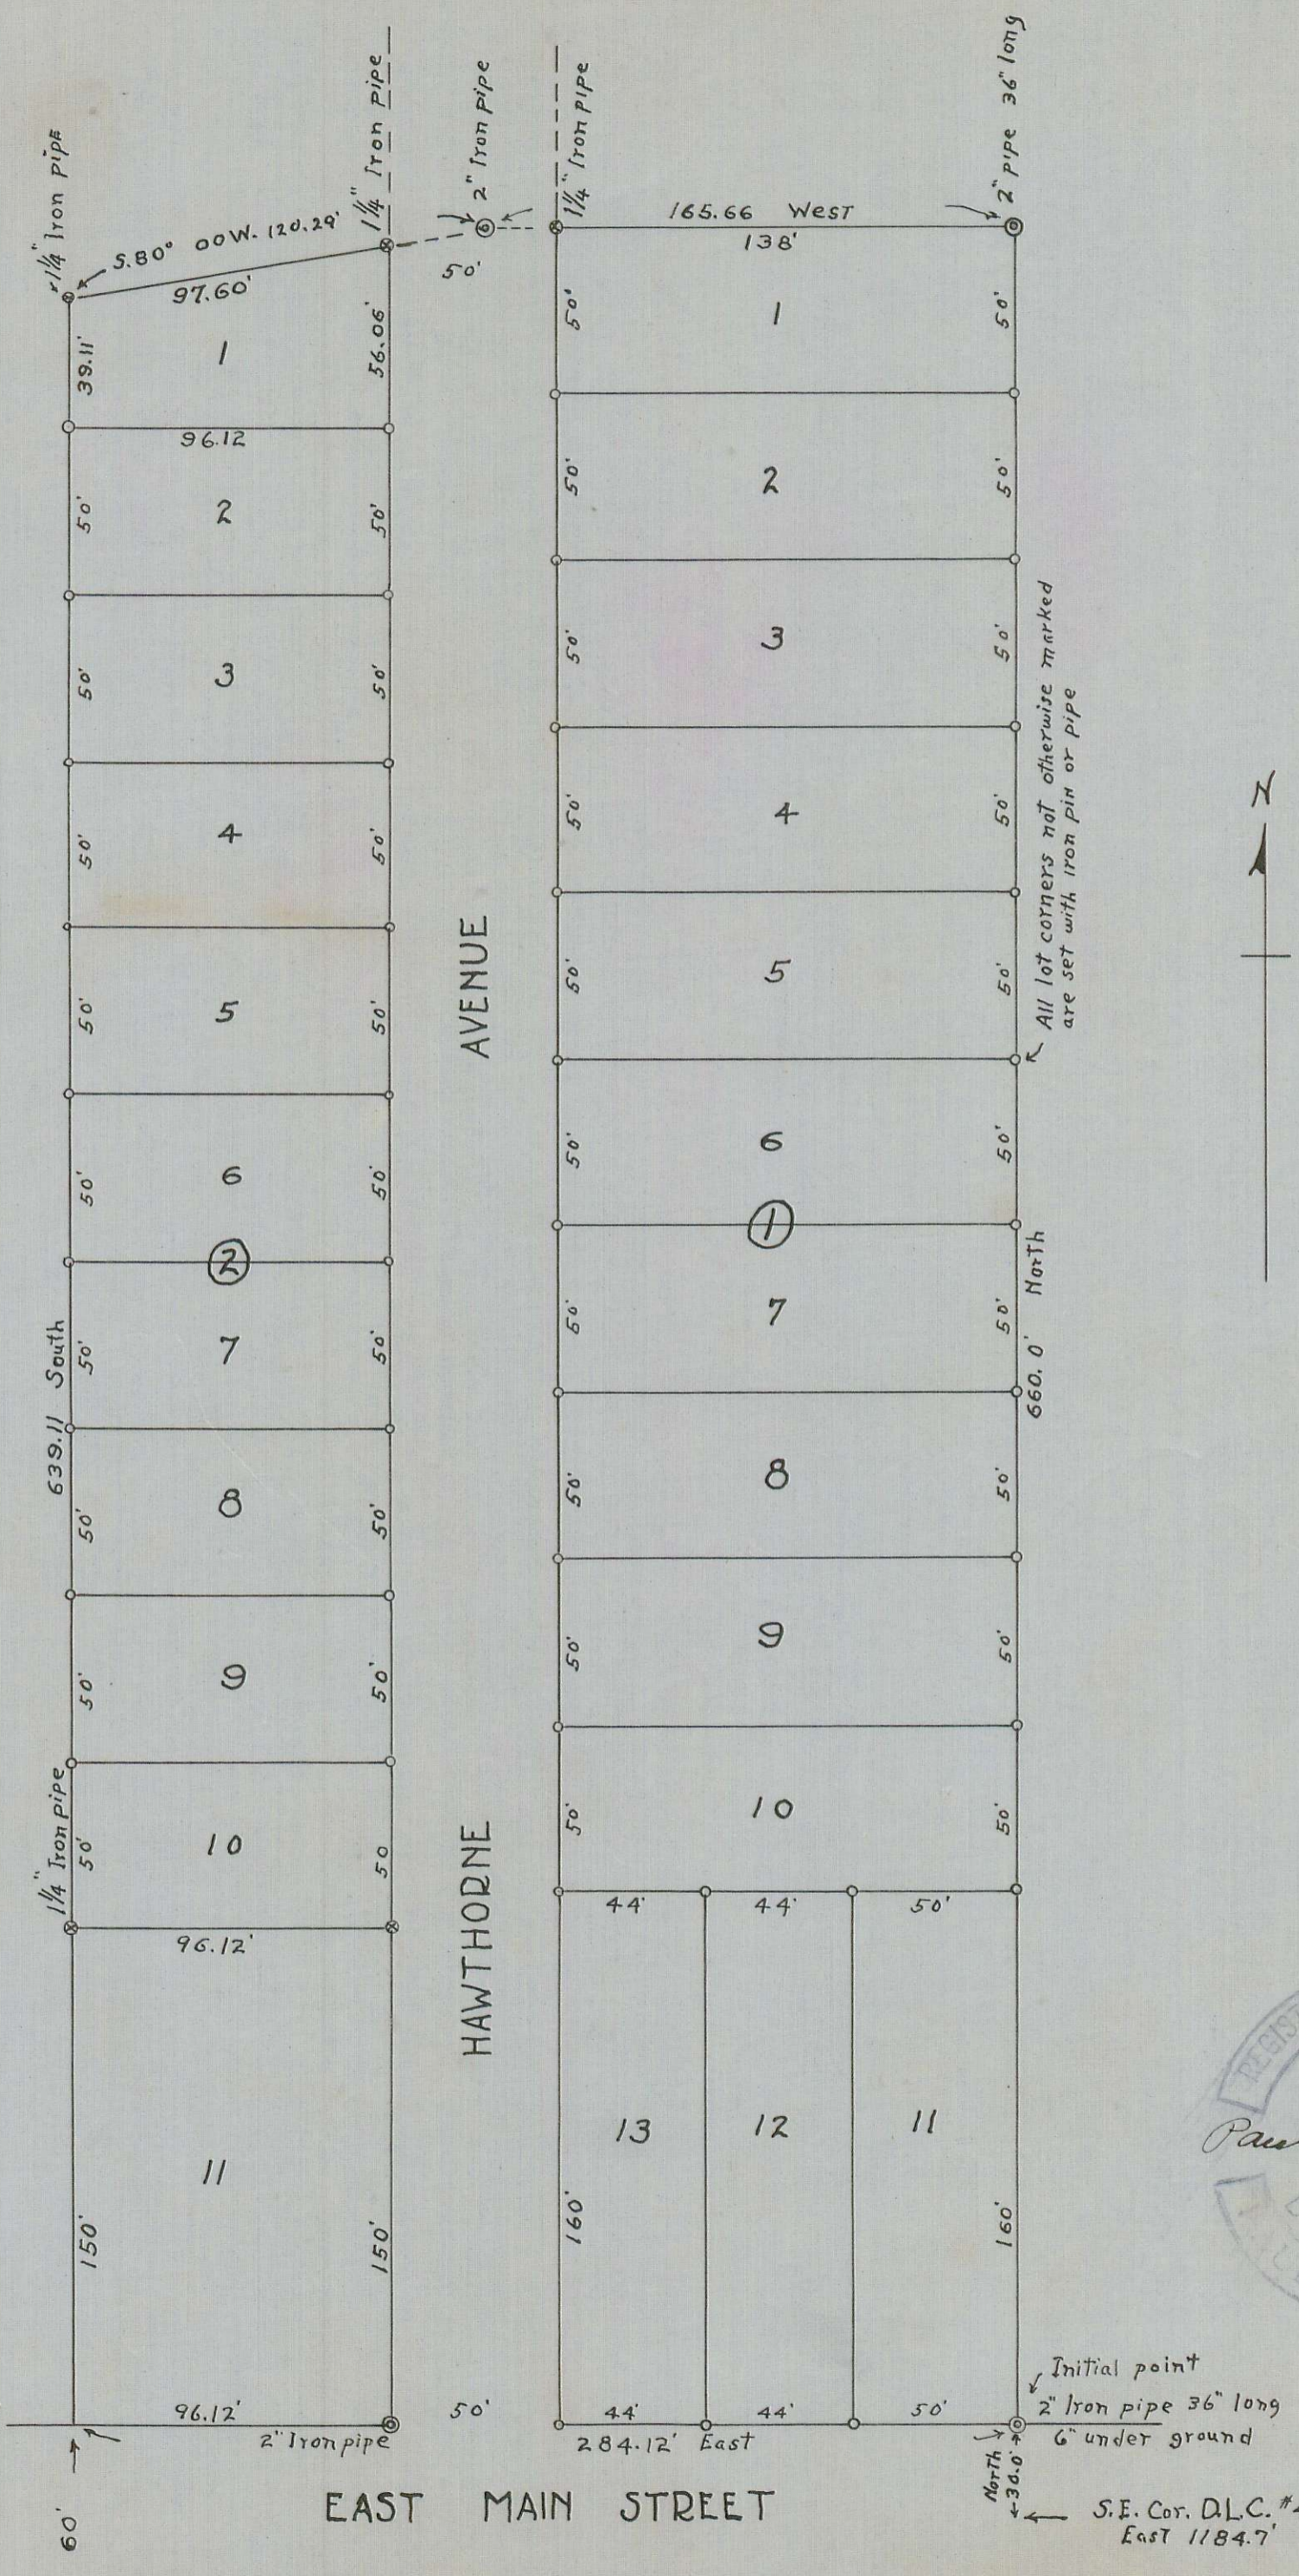

DESCRIPTION. Beginning at a 2 inch gas pipe, 36" long, 1/2 foot below the surface of the ground, on the North boundary of East Main Street from which the Southeast corner D.L.C. #42 Twp. 37 S. R.1.W. W.M. bears East 1184.70 feet, and South 30.0 feet. Thence North 660.0 feet to a 2" gas pipe 36" long. Thence West 165.66 feet. Thence South 80°00' West, 120.29 feet. Thence South 639.11 feet. Thence along the North boundary of East Main Street East 284.12 feet to the point of beginning.

I, C.Z. Boyden, being first duly sworn do hereby certify that I have duly surveyed and marked with proper monuments, the above described tract of land as shown by the plat hereon, and that said plat is a correct representation of said survey as made by me on the ground in March 1926.
 C.Z. Boyden
 Deputy County Surveyor
 Subscribed and sworn to before me this 11th day of May 1926.
 My commission expires 24th day of Aug. 1928.
 S.M. Roberts
 Notary Public for Oregon.

DEDICATION. Know all Men by These Presents that we E.C. GADDIS and KATHERINE M. GADDIS husband and wife, J.C. BROWN and HELEN M. BROWN husband and wife of Jackson County, State of Oregon, are the owners of the above described Subdivision, that we have laid out the same into Lots and Streets, as shown hereon, and that said plat is a correct representation of the survey and Subdivision, and that we do hereby dedicate to the Public for Public use all Streets as shown upon said plat, and that we do hereby designate and name the said Subdivision as EASTLAWN SUBDIVISION.

In witness whereof we have hereunto set our hands and seals this 19th day of May 1926.
 Done in the presence of
 H.D. Sumner Witness
 C.O. Nellare Witness
 E.C. Gaddis
 Katherine M. Gaddis
 J.C. Brown
 Helen M. Brown.

State of Oregon } ss. On this 25th day of May, 1926 personally appeared before me a Notary Public in and for said County and State, the above named E.C. GADDIS and KATHERINE M. GADDIS husband and wife, J.C. BROWN and HELEN M. BROWN husband and wife of Jackson County, State of Oregon, to me personally known to be the above named, who executed the above instrument and who severally acknowledged to me that they executed the same freely and voluntarily for the purposes herein mentioned.
 Subscribed and sworn to before me the day and date above written a. Grosse
 My commission expires 4 day of Nov 1928 Notary Public of Oregon.

Examined and approved by City Planning Commission in regular Session 14th day of Dec 1926
 Arrest: Secretary
 Lewis Ulrich
 President.

Examined and approved by City Council in regular Session 14th day of June 1926
 Arrest: Recorder
 O. D. Henderson
 Mayor.

Examined and approved This 24th day of June 1926
 58005
 County Assessor: J.B. Cleman

Filed for record This 1st day of July 1926 and duly recorded in Volume 5 Page 29 Book of Plats

Examined and recommended for approval of County
 Paul B. Jennings
 County Surveyor.
 County Clerk: A. Lightfoot

All Taxes paid to date
 Ralph Jennings
 Sheriff.

