

RE-SUBDIVISION OF LOTS 1 TO 8 INCLUSIVE
OF BLOCK 6 OF THE
VALLEY CENTER SUBDIVISION
LOCATED IN SEC.14, T.37S., R.2W.W.M.
JACKSON COUNTY, OREGON

SCALE:- 1"=100'

DEDICATION

KNOW ALL MEN BY THESE PRESENTS, That we, Henry B. Connell, Gladys Connell and Alton L. Norris, are the owners in fee simple of the lands hereon described, and that we have subdivided the same into lots as shown hereon, and the number and size of the lots and lengths of all lines are plainly set forth, and that this plat is a correct representation of the said subdivision, and we do hereby dedicate to the public for public use all streets and easements for public utilities, shown hereon, and we do hereby designate said subdivision as, Re-Subdivision of Lots 1 to 8 Inclusive of Block 6 of the Valley Center Subdivision.

IN WITNESS WHEREOF we have hereunto set our hands and seals this 12th day of March, 1949.

Henry B. Connell Witness
Gladys Connell Witness
Alton L. Norris Witness

STATE OF OREGON } ss.
County of Jackson }

Personally came before me, a notary public in and for said County and State, the above named Henry B. Connell, Gladys Connell and Alton L. Norris of said State and County, to me personally known to be the above named, and executed the above instrument and who acknowledged to me that they did the same freely and voluntarily.

Dated this 12th day of March, 1949.
Robert Spencer
Notary Public for Oregon
My commission expires the 3rd day of January, 1953

Examined and approved by the City of Medford Planning Commission in regular session this the 16 day of March, 1949.

Attest: *James Woodford* Secretary
J. H. Clabby President

Examined and approved by the Rogue River Irrigation District in regular session this the 24th day of March, 1949.

Attest: *W. D. Headman* Secretary
President

I hereby certify that this tracing is an exact copy of the original plat filed with the County Clerk.

J. H. Clabby
Engineer

ENGINEER'S CERTIFICATE

STATE OF OREGON } ss.
County of Jackson }

I, J.H. Clabby a duly registered engineer of the State of Oregon, being first duly sworn, do hereby certify that I have correctly surveyed and marked with proper monuments the tract of land hereon shown and the said plat is a correct representation of the survey made by me on the ground; that I planted a proper monument as provided by law, a concrete monument set six inches below the surface of the ground, indicating the initial point of said survey, and the following is an accurate description of the boundary lines of the subdivision: This is a Re-subdivision of lots 1 to 8 inclusive of block 6 of the Valley Center Subdivision.

J. H. Clabby
Engineer

Subscribed and sworn to before me this 12th day of March, 1949.

Norman L. Spencer
Notary Public for Oregon
My commission expires the 27th day of June, 1952.

Examined and approved this 19 day of March, 1949.
W. H. Myers
County Assessor

All taxes paid in full to date this the 13 day of March, 1949.
Howard Paul
County Sheriff


Examined and recommended for approval of the County Court.
Paul R. Ryming
County Surveyor

For order of the County Court approving this plat see Volume 33, Page 2467 of County Commissioners' Journal of Proceedings.
W. H. Clabby
County Clerk

260214

Filed for record this the 23 day of March, 1949, at 3:00 o'clock P.M. and recorded in 6 Volume of plats at page 47 of records of Jackson County, Oregon.

W. H. Clabby
County Recorder

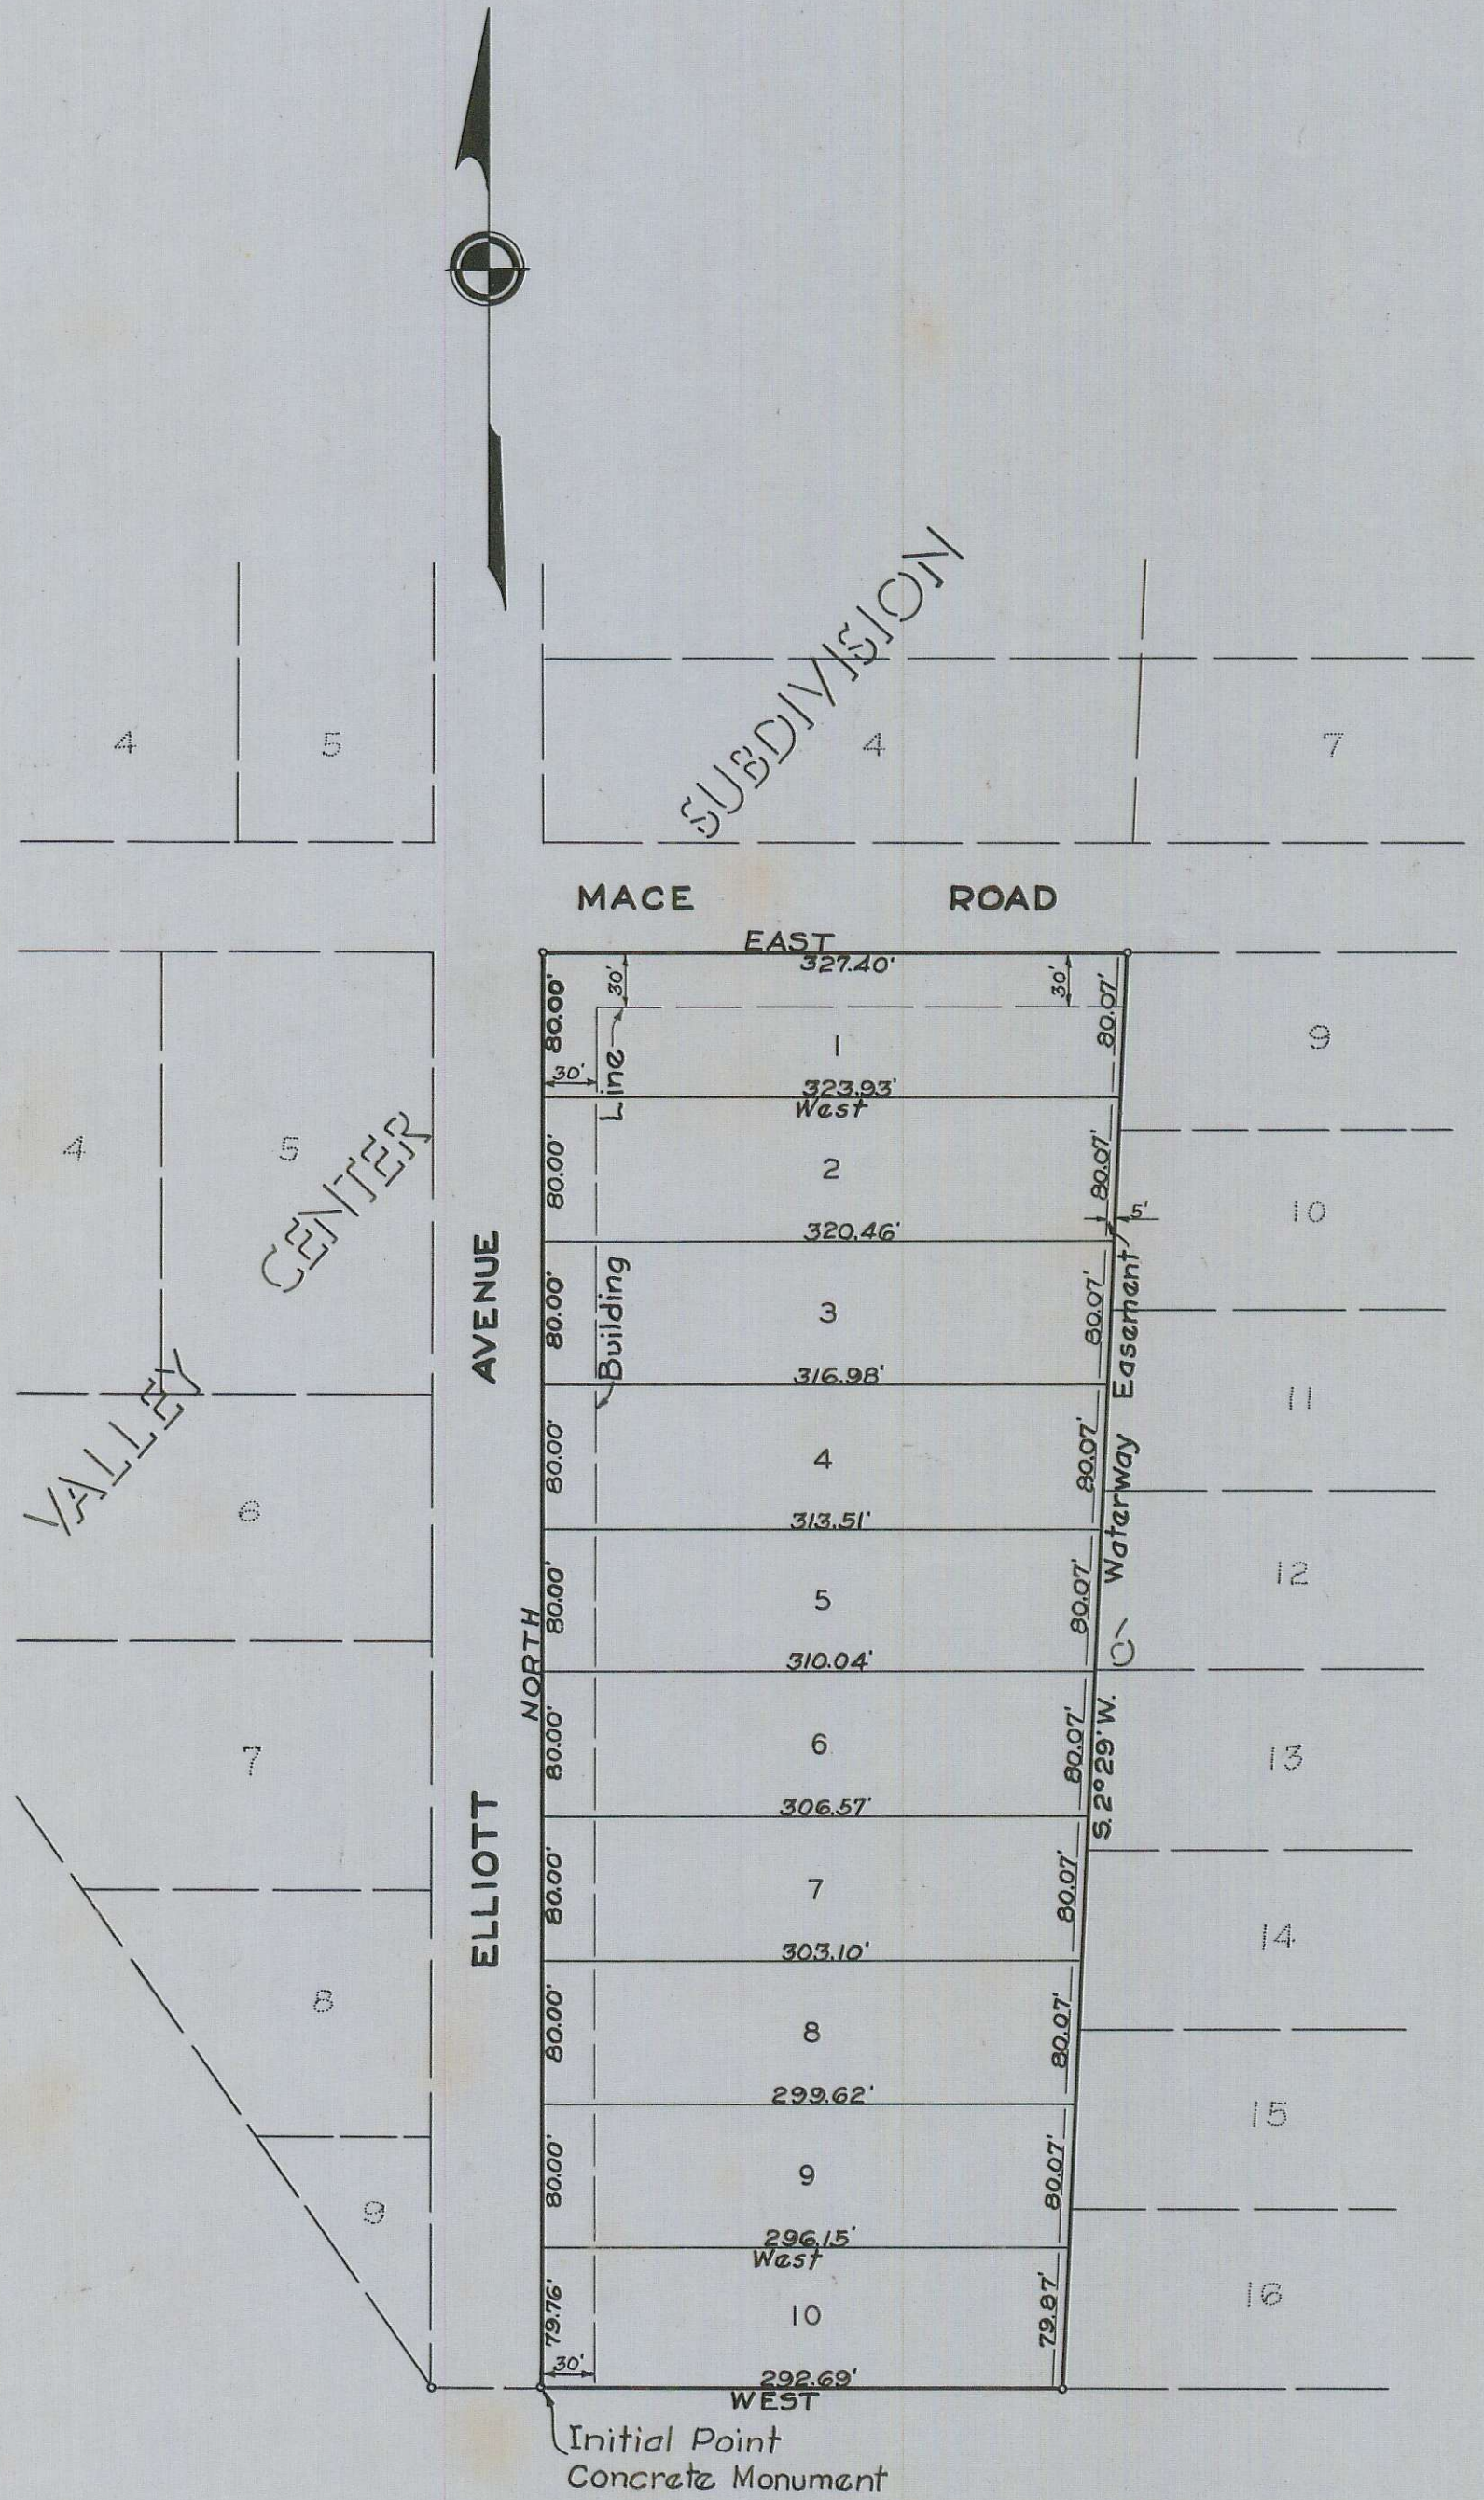

Basis of Bearings:- By Solar Observation

