

AMENDED PLAT OF BLOCKS 15, 16, 17, 18, AND 19. SISKIYOU MEMORIAL PARK.

DEDICATION

KNOW ALL MEN BY THESE PRESENTS; That we, Dr. R.P. Mortensen and Alma S. Mortensen, his wife, being the owners in fee simple of the lands described hereon, have caused the same to be surveyed and set apart for Cemetery purposes, all of which is correctly shown by plat here on, and have designated said plat "Amended Plat of Blocks 15, 16, 17, 18 and 19 of Siskiyou Memorial Park."

In witness where of we have here unto set our hands and seals this the 15th day of July 1932.

M. Heff Witness Dr. R.P. Mortensen Seal
C. L. Klum Witness Alma S. Mortensen Seal

State of Oregon } S.S.
County of Jackson }


On this the 15th day of July 1932, Personally appeared before me, a notary public in and for the above named county and state, the above named Dr. R.P. Mortensen and Alma S. Mortensen his wife, of said County and State, to me personally known to be the above named, who executed the above instrument and who acknowledged to me that they did the same freely and voluntarily and for the purpose here in mentioned.

Subscribed and sworn to before me the day and date above written.

Paul J. Heff
Notary Public for Oregon.
My Commission expires the 15 day of July 1936

My Commission expires the 15 day of July 1936

Scale 1 in. = 80 ft.

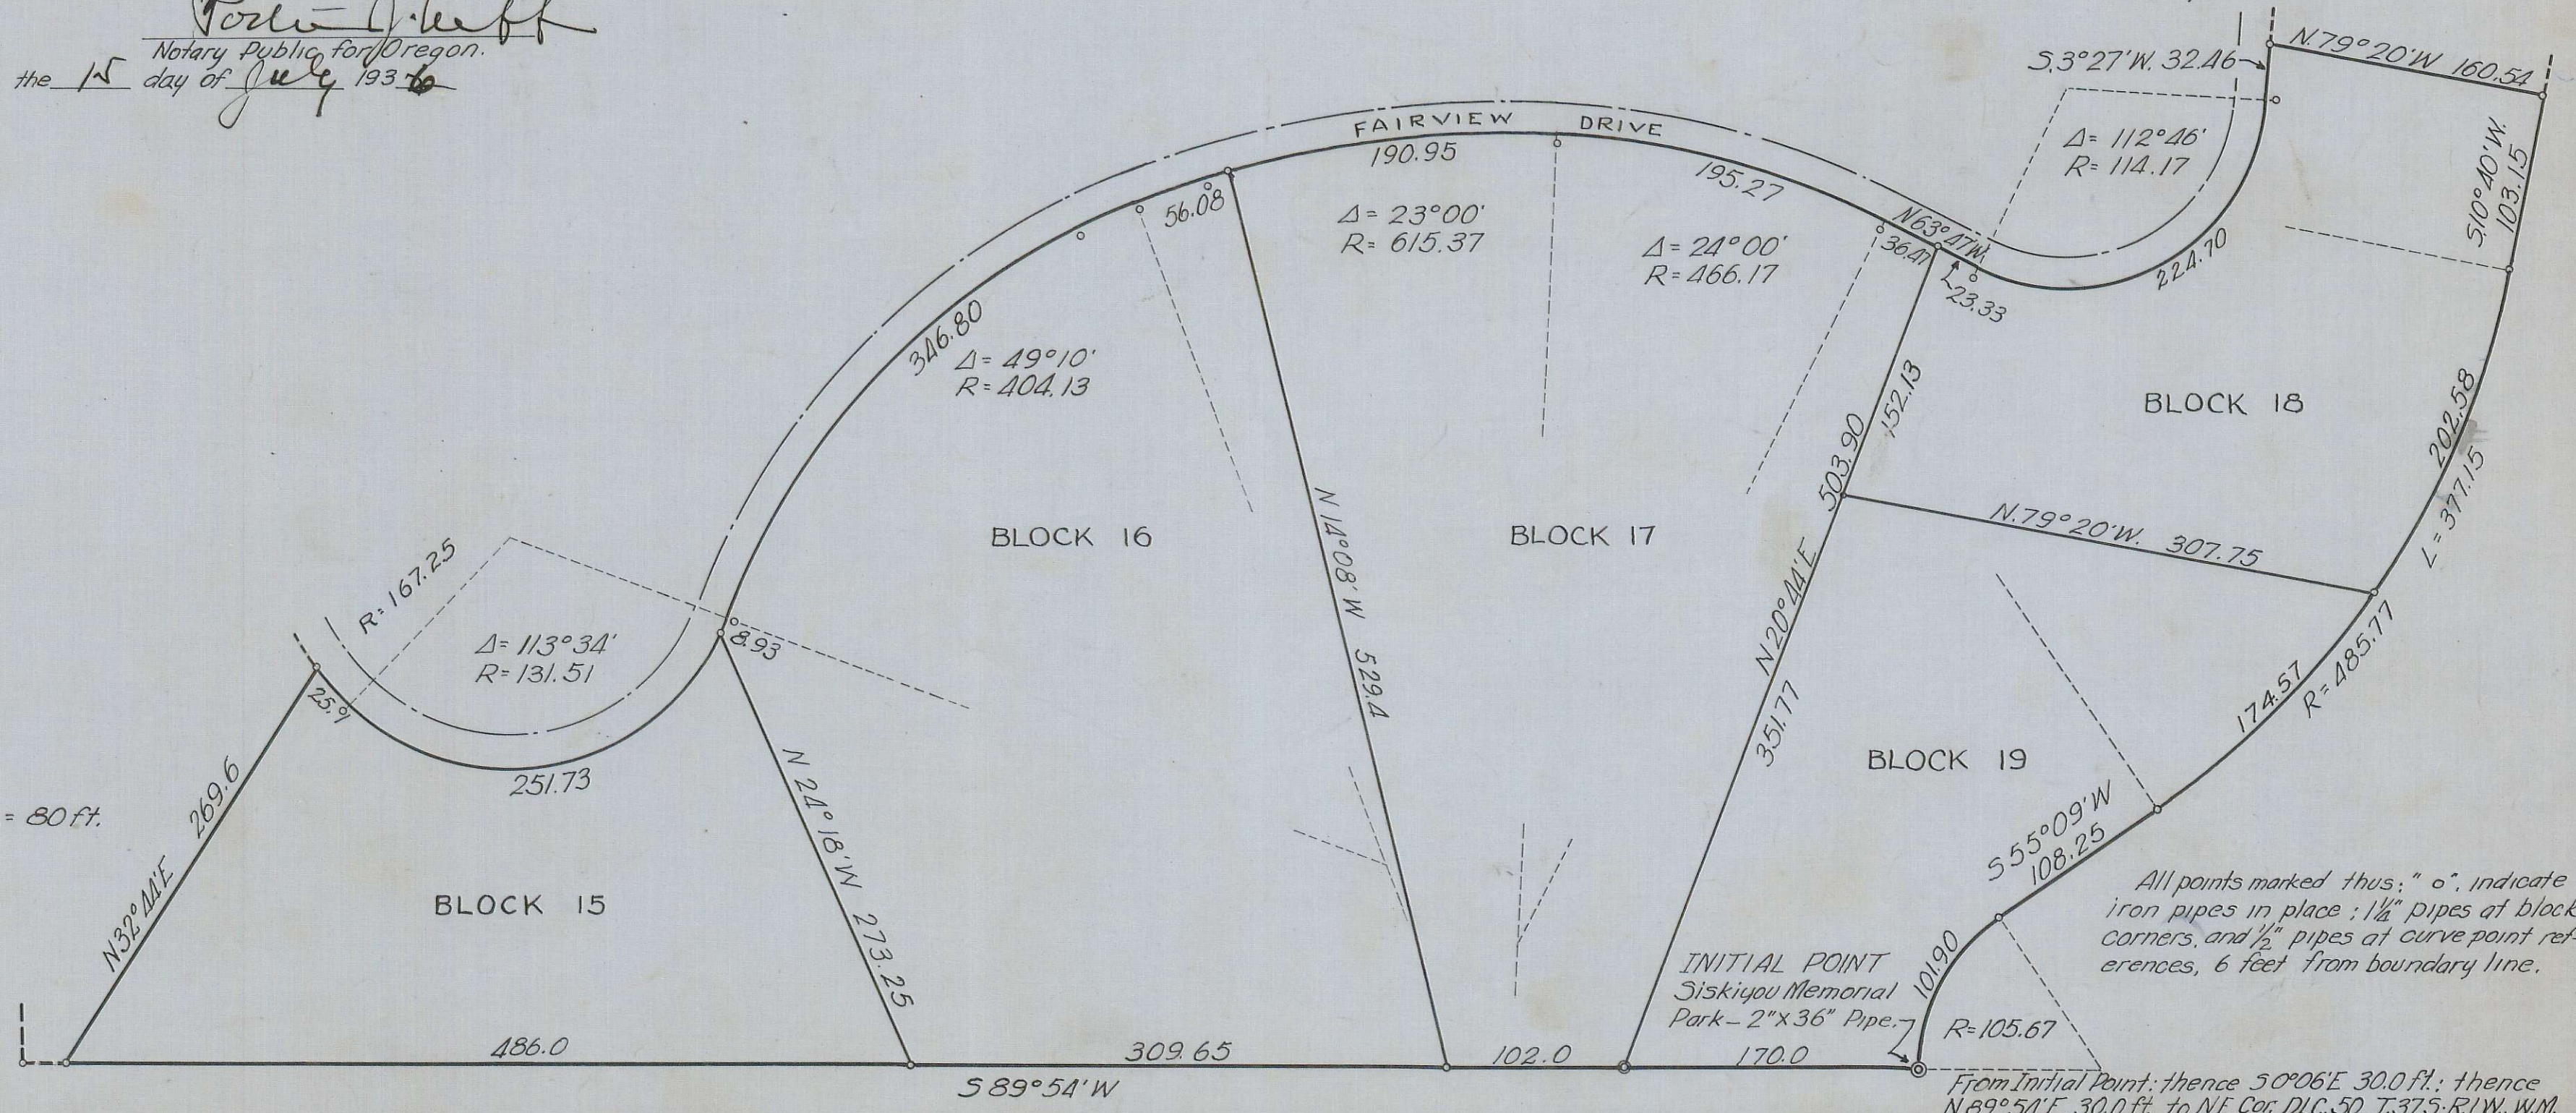

SURVEYORS CERTIFICATE

State of Oregon } S.S.
County of Jackson }

I, C. Z. Boyden, being first duly sworn this 15th day of July 1932, do hereby certify that I have correctly surveyed and marked with proper monuments; blocks 15, 16, 17, 18 and 19 of Siskiyou Memorial Park, all of which is correctly platted here on.

C. Z. Boyden
Surveyor.

Subscribed and sworn to before me the day and date above written.

Claudia Klum
Notary public for Oregon

My Commission expires the 25th day of June 1933.

Examined and approved by the City of Medford Planning Commission in regular session this 18 day of July 1932.

Attest Garry Schade President
[Signature] Secretary

Examined and recommended for approval of County Court.

Paul B. Ryming
County Surveyor

Examined and approved this 22nd day of July 1932.

[Signature]
County Assessor

All taxes paid in full to date this 22nd day of July 1932.

[Signature]
County Sheriff

For order of County Commissioners approving this plat, see Volume 23 page 51 of County Commissioners Journal of proceedings.

94997

Selvia Stevens Meyer
County Clerk

Filed for record this 25 day of July 1932 at 9:40 O'clock A.M. and recorded in volume 5 of plats, at page 61 there of, of records of Jackson County, Oregon.

Selvia Stevens Meyer
County Recorder.