


SUBDIVISION OF BLOCKS 11 AND 12 SISKIYOU MEMORIAL PARK MEDFORD - OREGON

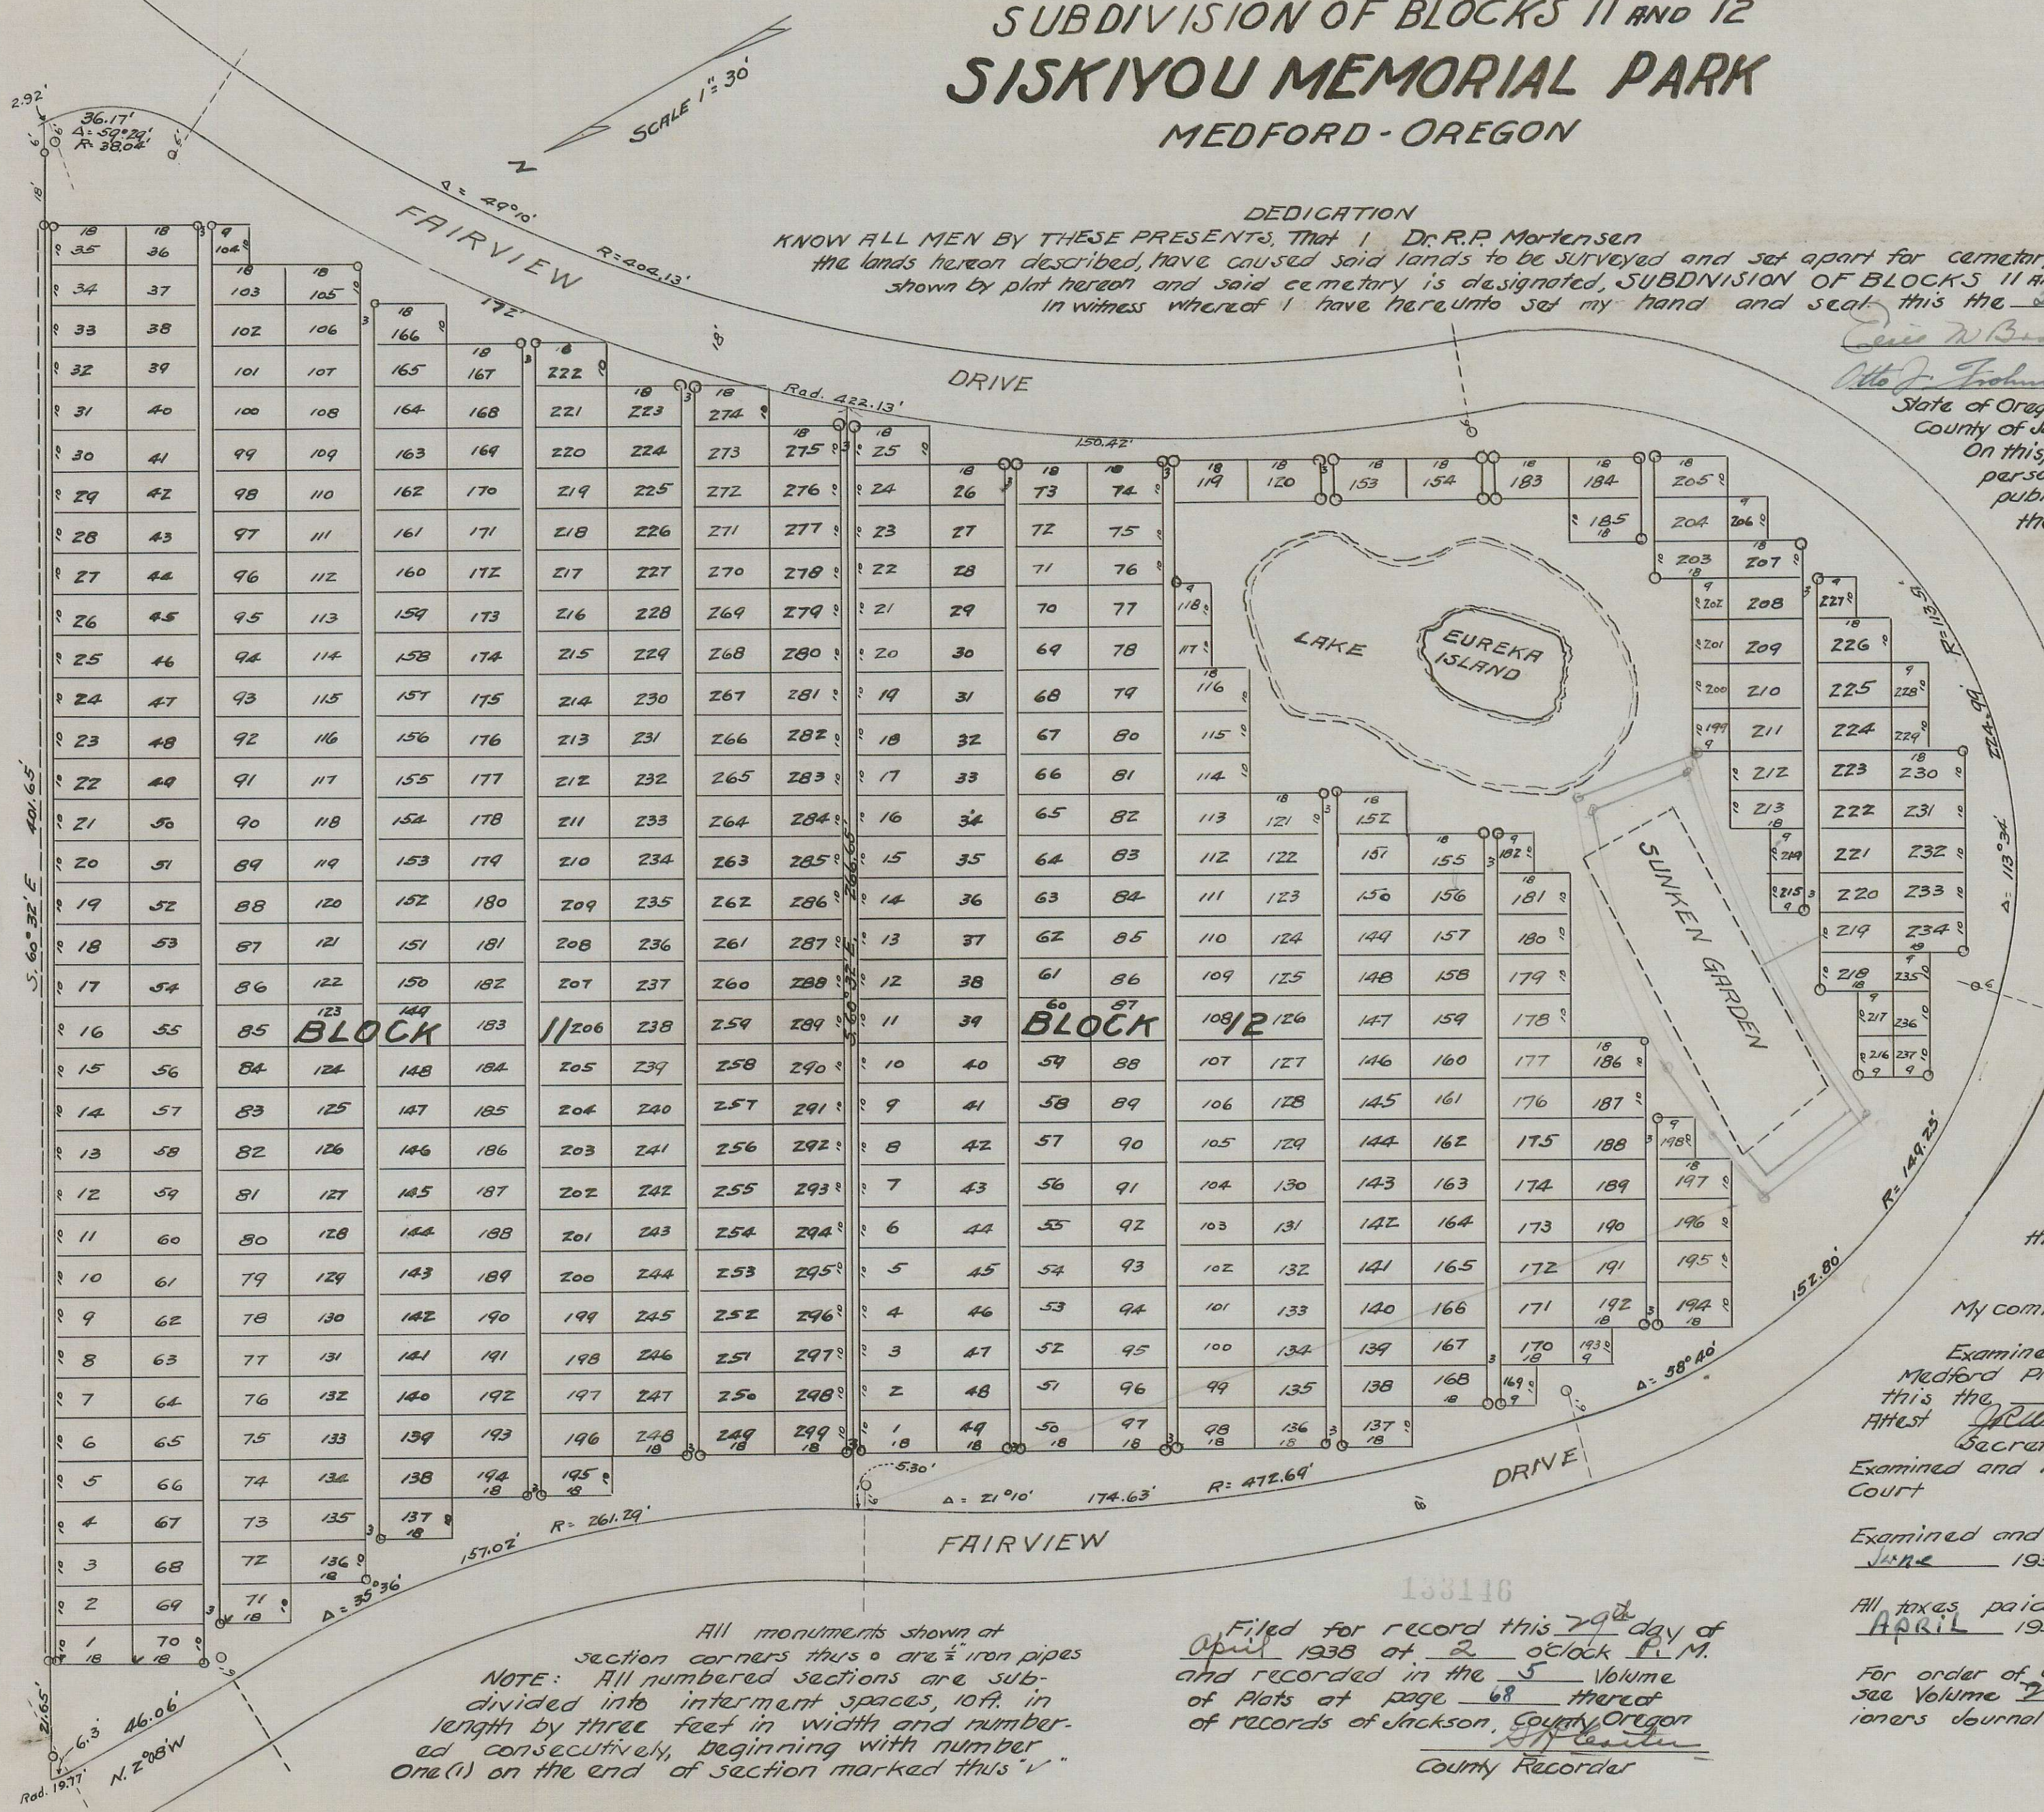

DEDICATION
 KNOW ALL MEN BY THESE PRESENTS, That I, Dr. R.P. Mortensen, being the owner, in fee simple of the lands hereon described, have caused said lands to be surveyed and set apart for cemetery purposes, all of which is correctly shown by plat hereon and said cemetery is designated, SUBDIVISION OF BLOCKS 11 AND 12 SISKIYOU MEMORIAL PARK in witness whereof I have hereunto set my hand and seal this the 2 day of April 1938

Cecil W. Brown Witness R.P. Mortensen Seal
W.D. Johnson Witness _____ Seal
 State of Oregon }
 County of Jackson } ss

On this, the 2 day of April 1938, personally appeared before me, a notary public in and for said county and state, the above named Dr. R.P. Mortensen of the above named County and State, to me personally known to be the above named, who executed the above instrument and who acknowledged to me that he did the same freely and voluntarily and for the purpose therein mentioned.

Subscribed and sworn to before me the day and date above written.
Cecil W. Brown
 Notary Public for Oregon.

My commission expires the 28 day of Dec 1938

SURVEYOR'S CERTIFICATE
 State of Oregon }
 County of Jackson } ss

I, H. D. Powell, being first duly sworn this 15 day of April 1938, do hereby certify that I have correctly surveyed and marked with proper monuments the tract of land hereon shown, namely, Blocks 11 and 12 Siskiyou Memorial Park, and the plat hereon is a correct representation of said survey made by me on the ground

H.D. Powell
 Surveyor
 Subscribed and sworn to before me the day and date above written.
Cecil W. Brown

Notary Public for Oregon
 My commission expires the 21 day of Dec 1938

Examined and approved by the City of Medford Planning Commission in regular session this the 15 day of April 1938
 Attest William Bernard Polansky Secretary W. Bernard Polansky President

Examined and recommended for approval of County Court this the 13 day of June 1938
J. B. Coleman
 County Assessor

All taxes paid in full this the 20 day of April 1938
Syd J. Brown
 County Sheriff

For order of County Commissioners approving this plat see Volume 26 page 87 of County Commissioners Journal of proceedings
J. P. Platten
 County Clerk

All monuments shown at section corners thus \circ are $\frac{1}{2}$ " iron pipes
 NOTE: All numbered sections are subdivided into interment spaces, 10ft. in length by three feet in width and numbered consecutively, beginning with number One (1) on the end of section marked thus "v"

138116
 Filed for record this 29 day of April 1938 at 2 o'clock P.M.
 and recorded in the 5 Volume of Plats at page 68 thereof of records of Jackson, County, Oregon
S.H. Casler
 County Recorder