

**GRANT ACRES
LOCATED IN SECS 9&10, T.37S., R.2 W.
JACKSON COUNTY, OREGON**

DEDICATION

KNOW ALL MEN BY THESE PRESENTS, That we, N.A. Mead and Rachel M. Mead, are the owners in fee simple of the lands hereon described, and that we have subdivided the same into lots, blocks and streets as shown hereon, and the number and size of the lots and lengths of all lines are plainly set forth, and that this plat is a correct representation of the said subdivision, and we do hereby dedicate to the public for public use all streets, shown hereon, and we do hereby designate said subdivision as, Grant Acres.

IN WITNESS WHEREOF we have hereunto set our hands and seals this 14 day of May, 1952.

Keith E. Williams Witness N.A. Mead
Norma Taylor Witness Rachel M. Mead

STATE OF OREGON } ss.
County of Jackson }

May 31 A.D. 1952.

Personally appeared the above-named N.A. Mead and Rachel M. Mead and acknowledged the foregoing instrument to be their voluntary act and deed. Before me.

J. E. Barker
Notary Public for Oregon

My commission expires the 9th day of January, 1955.

Examined and approved by the City of Central Point Planning Commission in regular session this the 31 day of May, 1952
Attest: Howard H. Krumm Secretary J. E. Barker President

Examined and approved, subject to easement, operation & maintenance for the district canal of the Rogue River Valley Irrigation District in regular session this the 9 day of July, 1952
Attest: W. D. Steadman Secretary W. D. Steadman President

I hereby certify that this tracing is an exact copy of the original plat filed with the County Clerk.

J. H. Clabby
Engineer



ENGINEER'S CERTIFICATE

STATE OF OREGON } ss.
County of Jackson }

I, J.H. Clabby a duly registered engineer of the State of Oregon, being first duly sworn, do hereby certify that I have correctly surveyed and marked with proper monuments as provided by law the tract of land hereon shown and the said plat is a correct representation of the same, and the following is an accurate description of the boundary lines: Commencing at the S.W. corner of D.L.C. No. 52, Township 37 South, Range 2 West, Jackson County, Oregon; Thence S. 89° 52' E. along the south line of said D.L.C. No. 52, 1866.57 feet to the Initial Point a concrete monument with brass disc; Thence S. 89° 52' E. along said south line 573.95 feet to the westerly right-of-way of Grant Road; Thence S. 14° 52' E. along said right-of-way 934.50 feet; Thence N. 89° 54' W. 800.00 feet; Thence S. 14° 29' 10" E. 533.80 feet; Thence N. 89° 57' W. 1194.42 feet; Thence N. 45° 58' E. 158.79 feet; Thence N. 28° 01' E. 123.32 feet; Thence N. 45° 06' E. 243.97 feet; Thence N. 38° 02' E. 445.55 feet; Thence N. 20° 38' E. 109.73 feet; Thence N. 65° 00' E. 83.03 feet; Thence N. 55° 00' E. 108.90 feet; Thence N. 45° 00' E. 108.90 feet; Thence N. 35° 00' E. 108.24 feet; Thence N. 25° 00' E. 108.90 feet; Thence N. 15° 00' E. 108.90 feet; Thence N. 5° 00' E. 110.88 feet to the Initial Point.

J. H. Clabby
Engineer

Subscribed and sworn to before me this 31 day of May, 1952.

J. E. Barker
Notary Public for Oregon

My commission expires the 9th day of January, 1955.

Examined and approved this 9 day of July, 1952.
W. J. Myron
County Assessor

All taxes paid in full to date this the 11 day of July, 1952.
Howard H. Krumm
County Sheriff

Examined and recommended for approval of the County Court.
Paul B. Rymann
County Surveyor

332962

For order of the County Court approving this plat see Volume 36, Page 77, of County Commissioners' Journal of Proceedings.

J. E. Barker
County Clerk

332962


Filed for record this the 4th day of August, 1952, at 12 o'clock M. and recorded in 6 Volume of plats at page 80 of records of Jackson County, Oregon.

J. E. Barker
County Recorder

GRANT ACRES

LOCATED IN SECS 9&10, T.37S., R.2 W.
JACKSON COUNTY, OREGON

SCALE: 1" = 100'

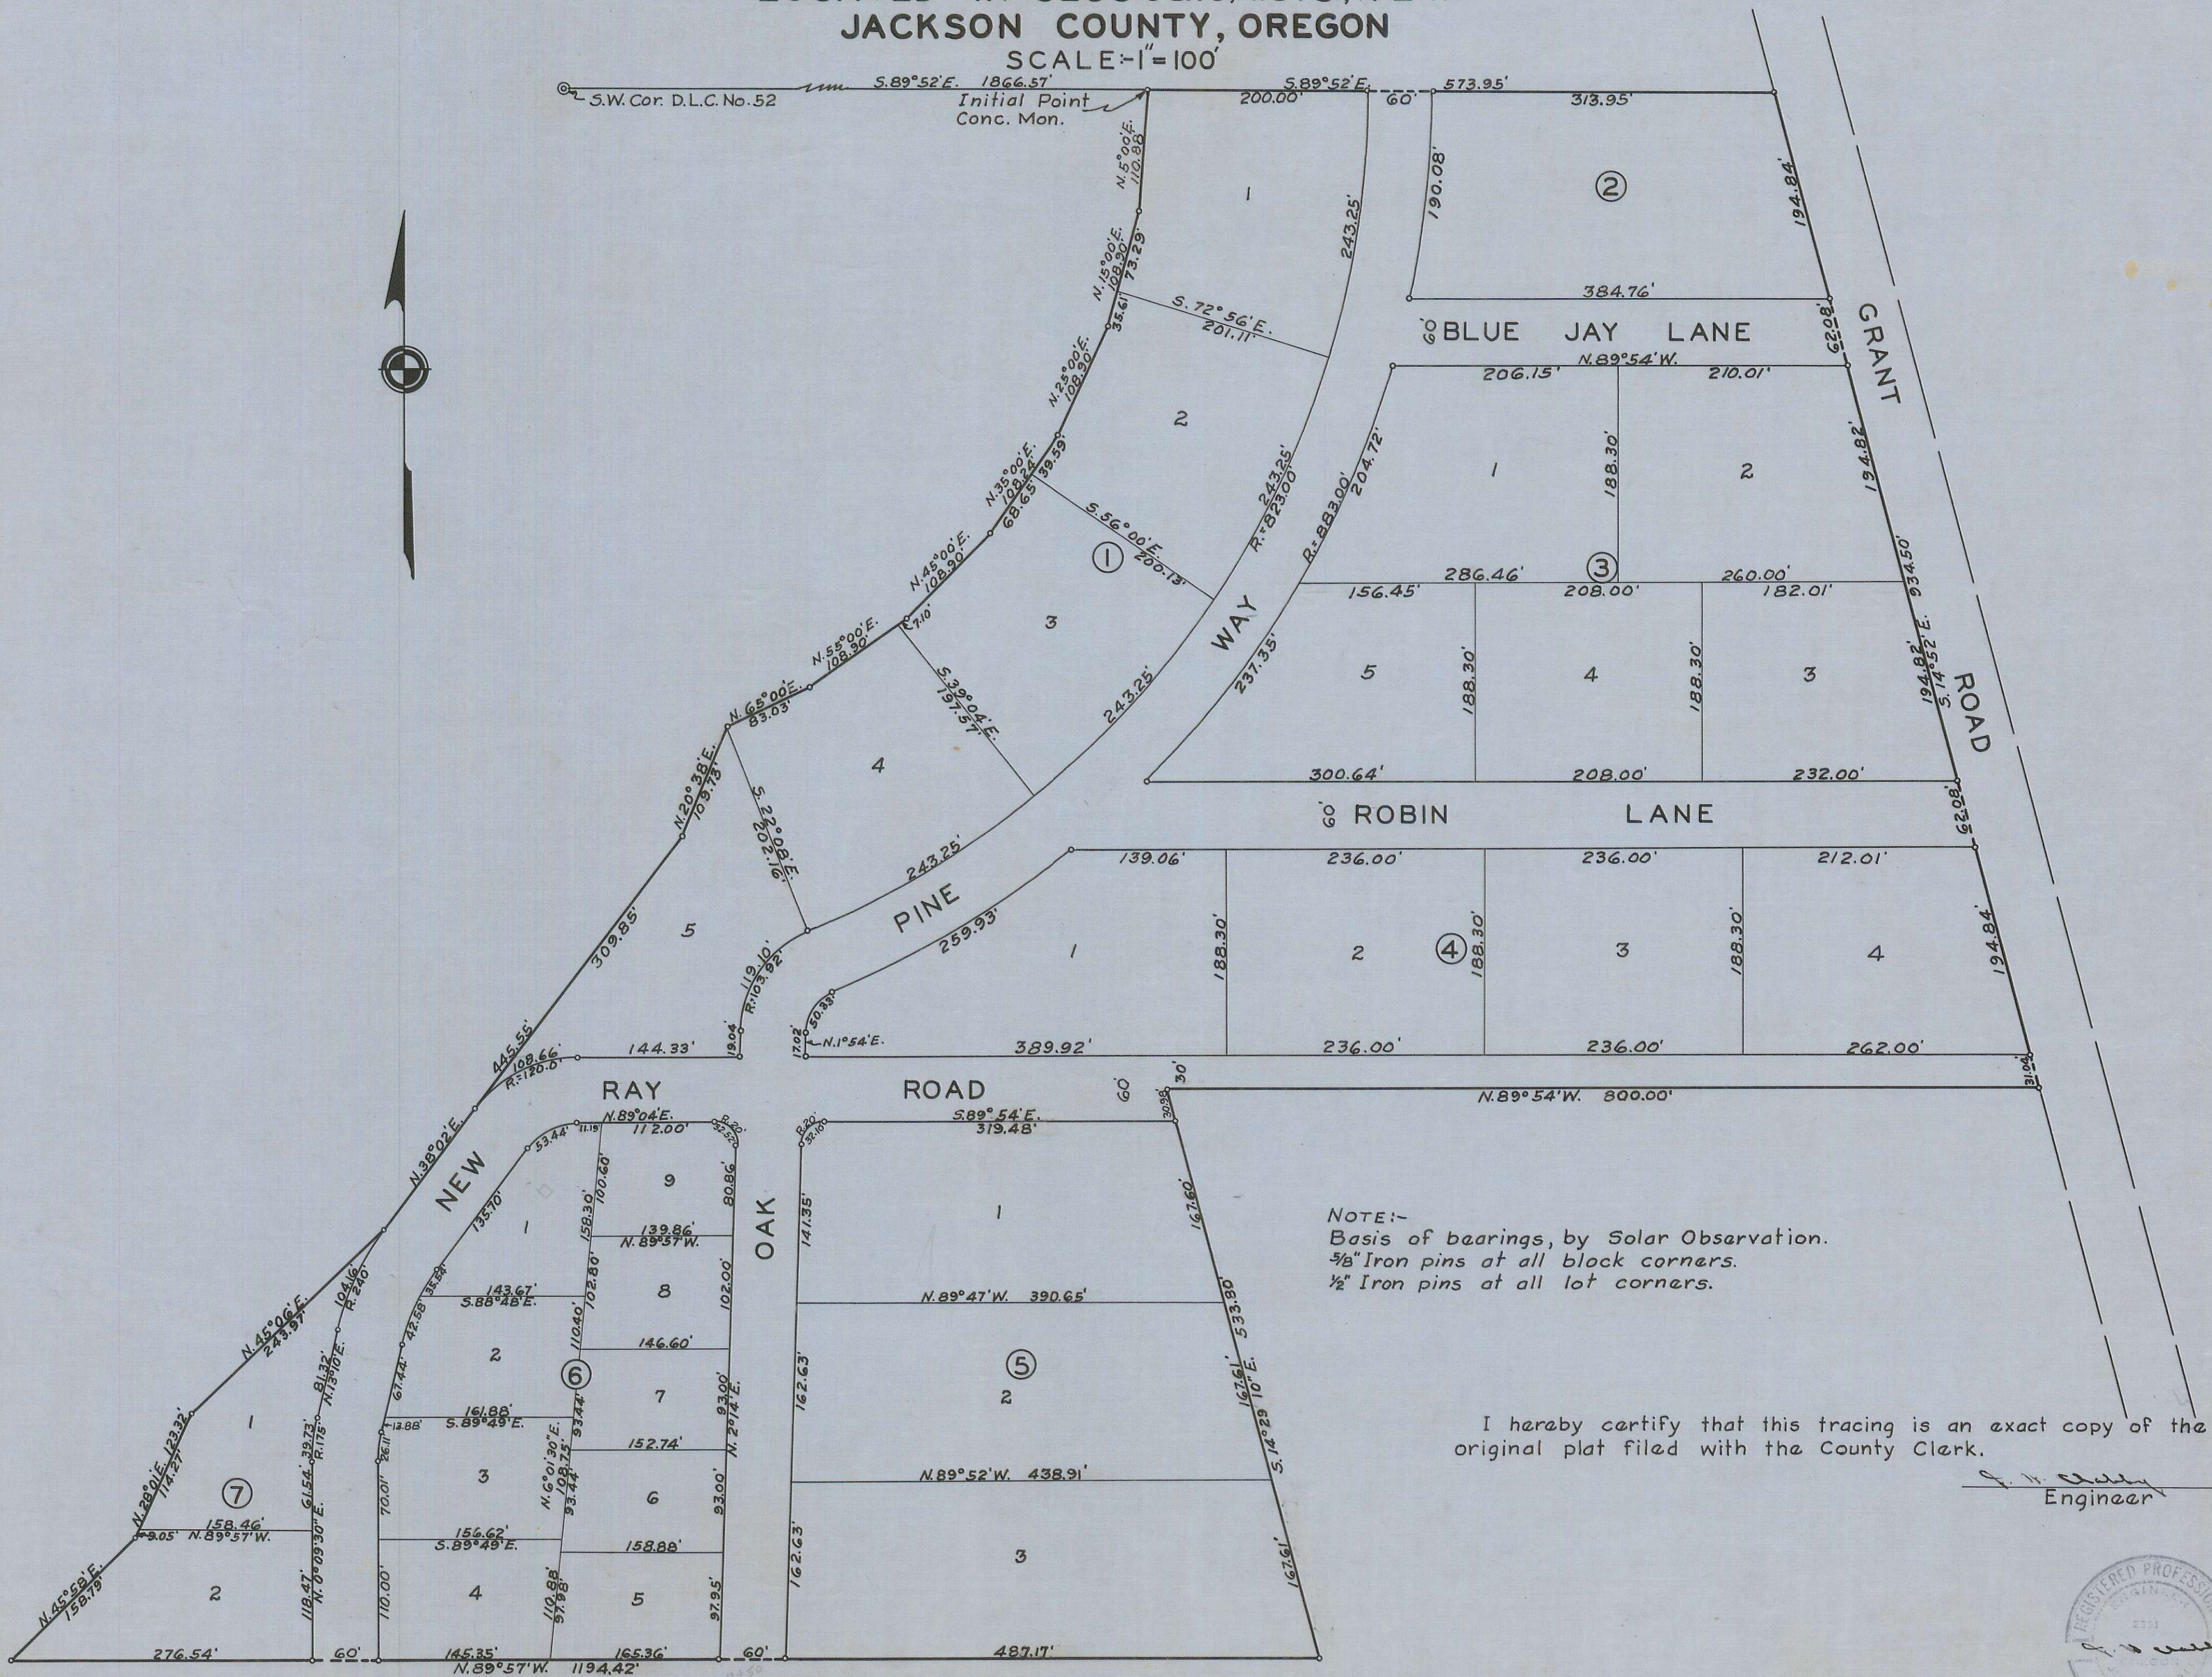

I hereby certify that this tracing is an exact copy of the original plat filed with the County Clerk.

J. H. Clapp
Engineer

